

Return to:

CLINT CARNELL  
17325 W. BIG LAKE BLVD.  
MT. VERNON WA 98274



200005080091

Kathy Hill, Skagit County Auditor

5/8/2000 Page 1 of 2 3:20:38PM

**PROTECTED CRITICAL AREA SITE PLAN**

Page 1 of 2

Grantor/Owner: CLINT & CECILIA CARNELL

Grantee: PUBLIC

Site Address: 17325 W. BIG LAKE BLVD. MT. VERNON WA 98274

Property ID #: P 29918 Assessors Tax Account #: 340436-2-045-0001

Legal Description: Sec. 36 Twp. 34 Rng. 4 / Plat Name \_\_\_\_\_ Lot \_\_\_\_\_

Permit/Activity #: PL00-0185


PROTECTED CRITICAL AREA (PCA) is to be left undisturbed in a natural state. No clearing, grading, filling, logging or removal of woody material, building, construction or road construction of any kind or planting of non-native vegetation is allowed within the PCA areas except as specifically permitted by Skagit County on a case-by-case basis consistent with Skagit County Code 14.06.

Representations on this site plan may be approximations only and should not be used for purposes other than for determining general locations of critical areas. Development activities beyond the scope of this plan may require additional studies and approvals.

The above references to "Grantor" and "Grantee" shall not be construed as a transfer of property ownership and are used solely for filing with the County Auditor.

Owner: [Signature] Date: 5-8-00

On this day personally appeared before me Clint CarneLL known to be the individual described herein and acknowledged to me the he signed the same as he free and voluntary act and deed for the uses and purposes therein mentioned.

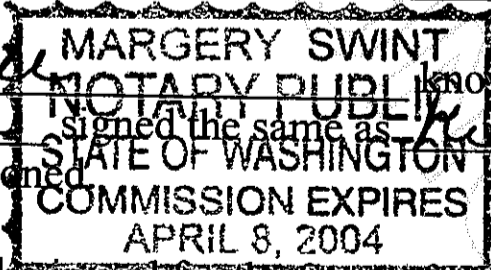


Margery Swint, Notary Public in and for the State of Washington,  
residing at Mt. Vernon Date: 5/8/00

GUY ANCHOR SET BY ADJOINER TO NORTH TO MARK LOCATION OF 1" I.P. SET IN CONCRETE AT EASTERLY END OF FENCE REFERRED TO IN QCD A.F. #627593

DATA

OSI

FOUND OLD METAL FENCE POST ACCEPTED BY ADJOINING LAND OWNERS AS PROPERTY LINE MARK

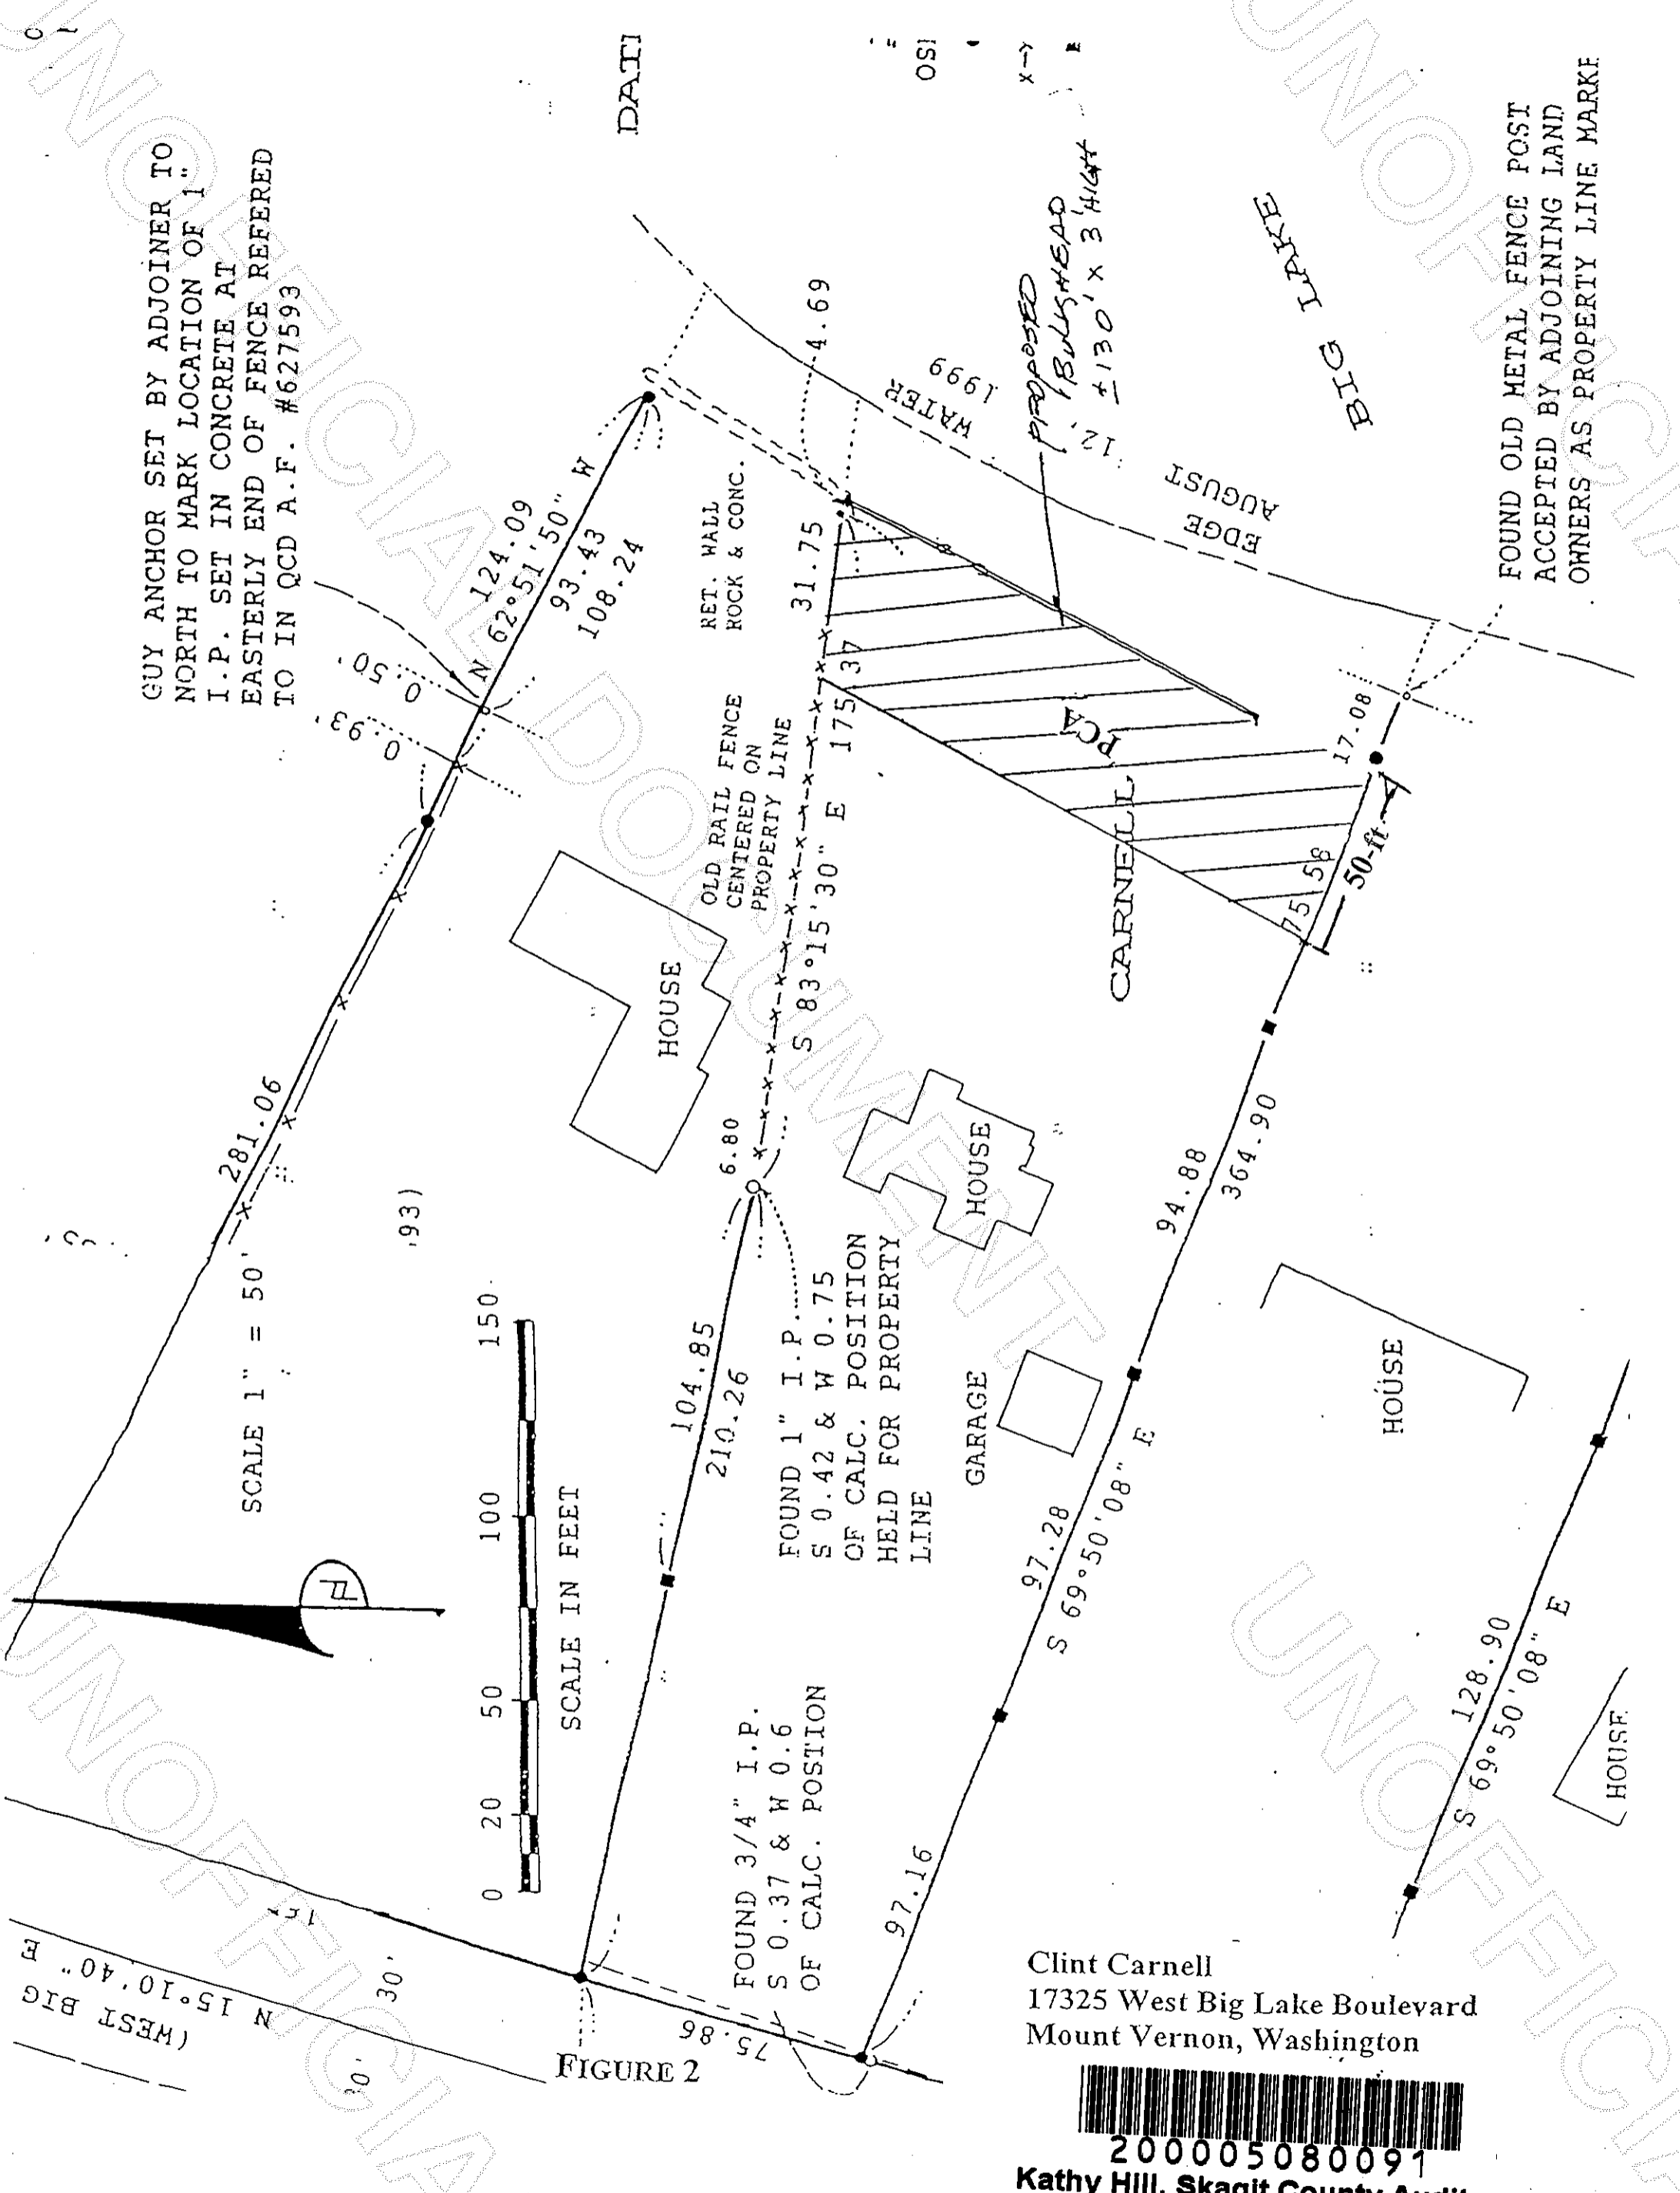

SCALE 1" = 50'

SCALE IN FEET

FIGURE 2

FOUND 3/4" I.P.  
S 0.37 & W 0.6  
OF CALC. POSITION

FOUND 1" I.P.  
S 0.42 & W 0.75  
OF CALC. POSITION  
HELD FOR PROPERTY  
LINE

Clint Carnell  
17325 West Big Lake Boulevard  
Mount Vernon, Washington

