

Return to:

Tom Stevens
1719 12th St Anacortes
WA 98221



200010160069

, Skagit County Auditor

10/16/2000 Page 1 of 2 12:45:27PM

PROTECTED CRITICAL AREA SITE PLAN

Page 1 of 2

Grantor/Owner: Thomas Stevens

Grantee: PUBLIC

Site Address: 13253 Deane Drive

Property ID #: P 64851 Assessors Tax Account #: 3897-000-004-0006

Legal Description: Sec. 11 Twp. 34 Rng. 1 / Plat Name _____ Lot _____

Permit/Activity #: BPOD-1128

PROTECTED CRITICAL AREA (PCA) is to be left undisturbed in a natural state. No clearing, grading, filling, logging or removal of woody material, building, construction or road construction of any kind or planting of non-native vegetation is allowed within the PCA areas except as specifically permitted by Skagit County on a case-by-case basis consistent with Skagit County Code 14.06.


Representations on this site plan may be approximations only and should not be used for purposes other than for determining general locations of critical areas. Development activities beyond the scope of this plan may require additional studies and approvals.

The above references to "Grantor" and "Grantee" shall not be construed as a transfer of property ownership and are used solely for filing with the County Auditor.

Owner: Thomas R Stevens Date: 10-5-00


On this day personally appeared before me THOMAS STEVENS known to be the individual described herein and acknowledged to me that he signed the same as his free and voluntary act and deed for the uses and purposes therein mentioned.

Linda Milburn
residing at Sedro Woolley

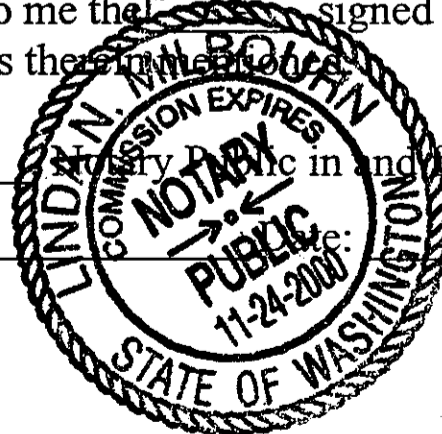


Notary Public in and for the State of Washington,
10-5-00

UNOFFICIAL

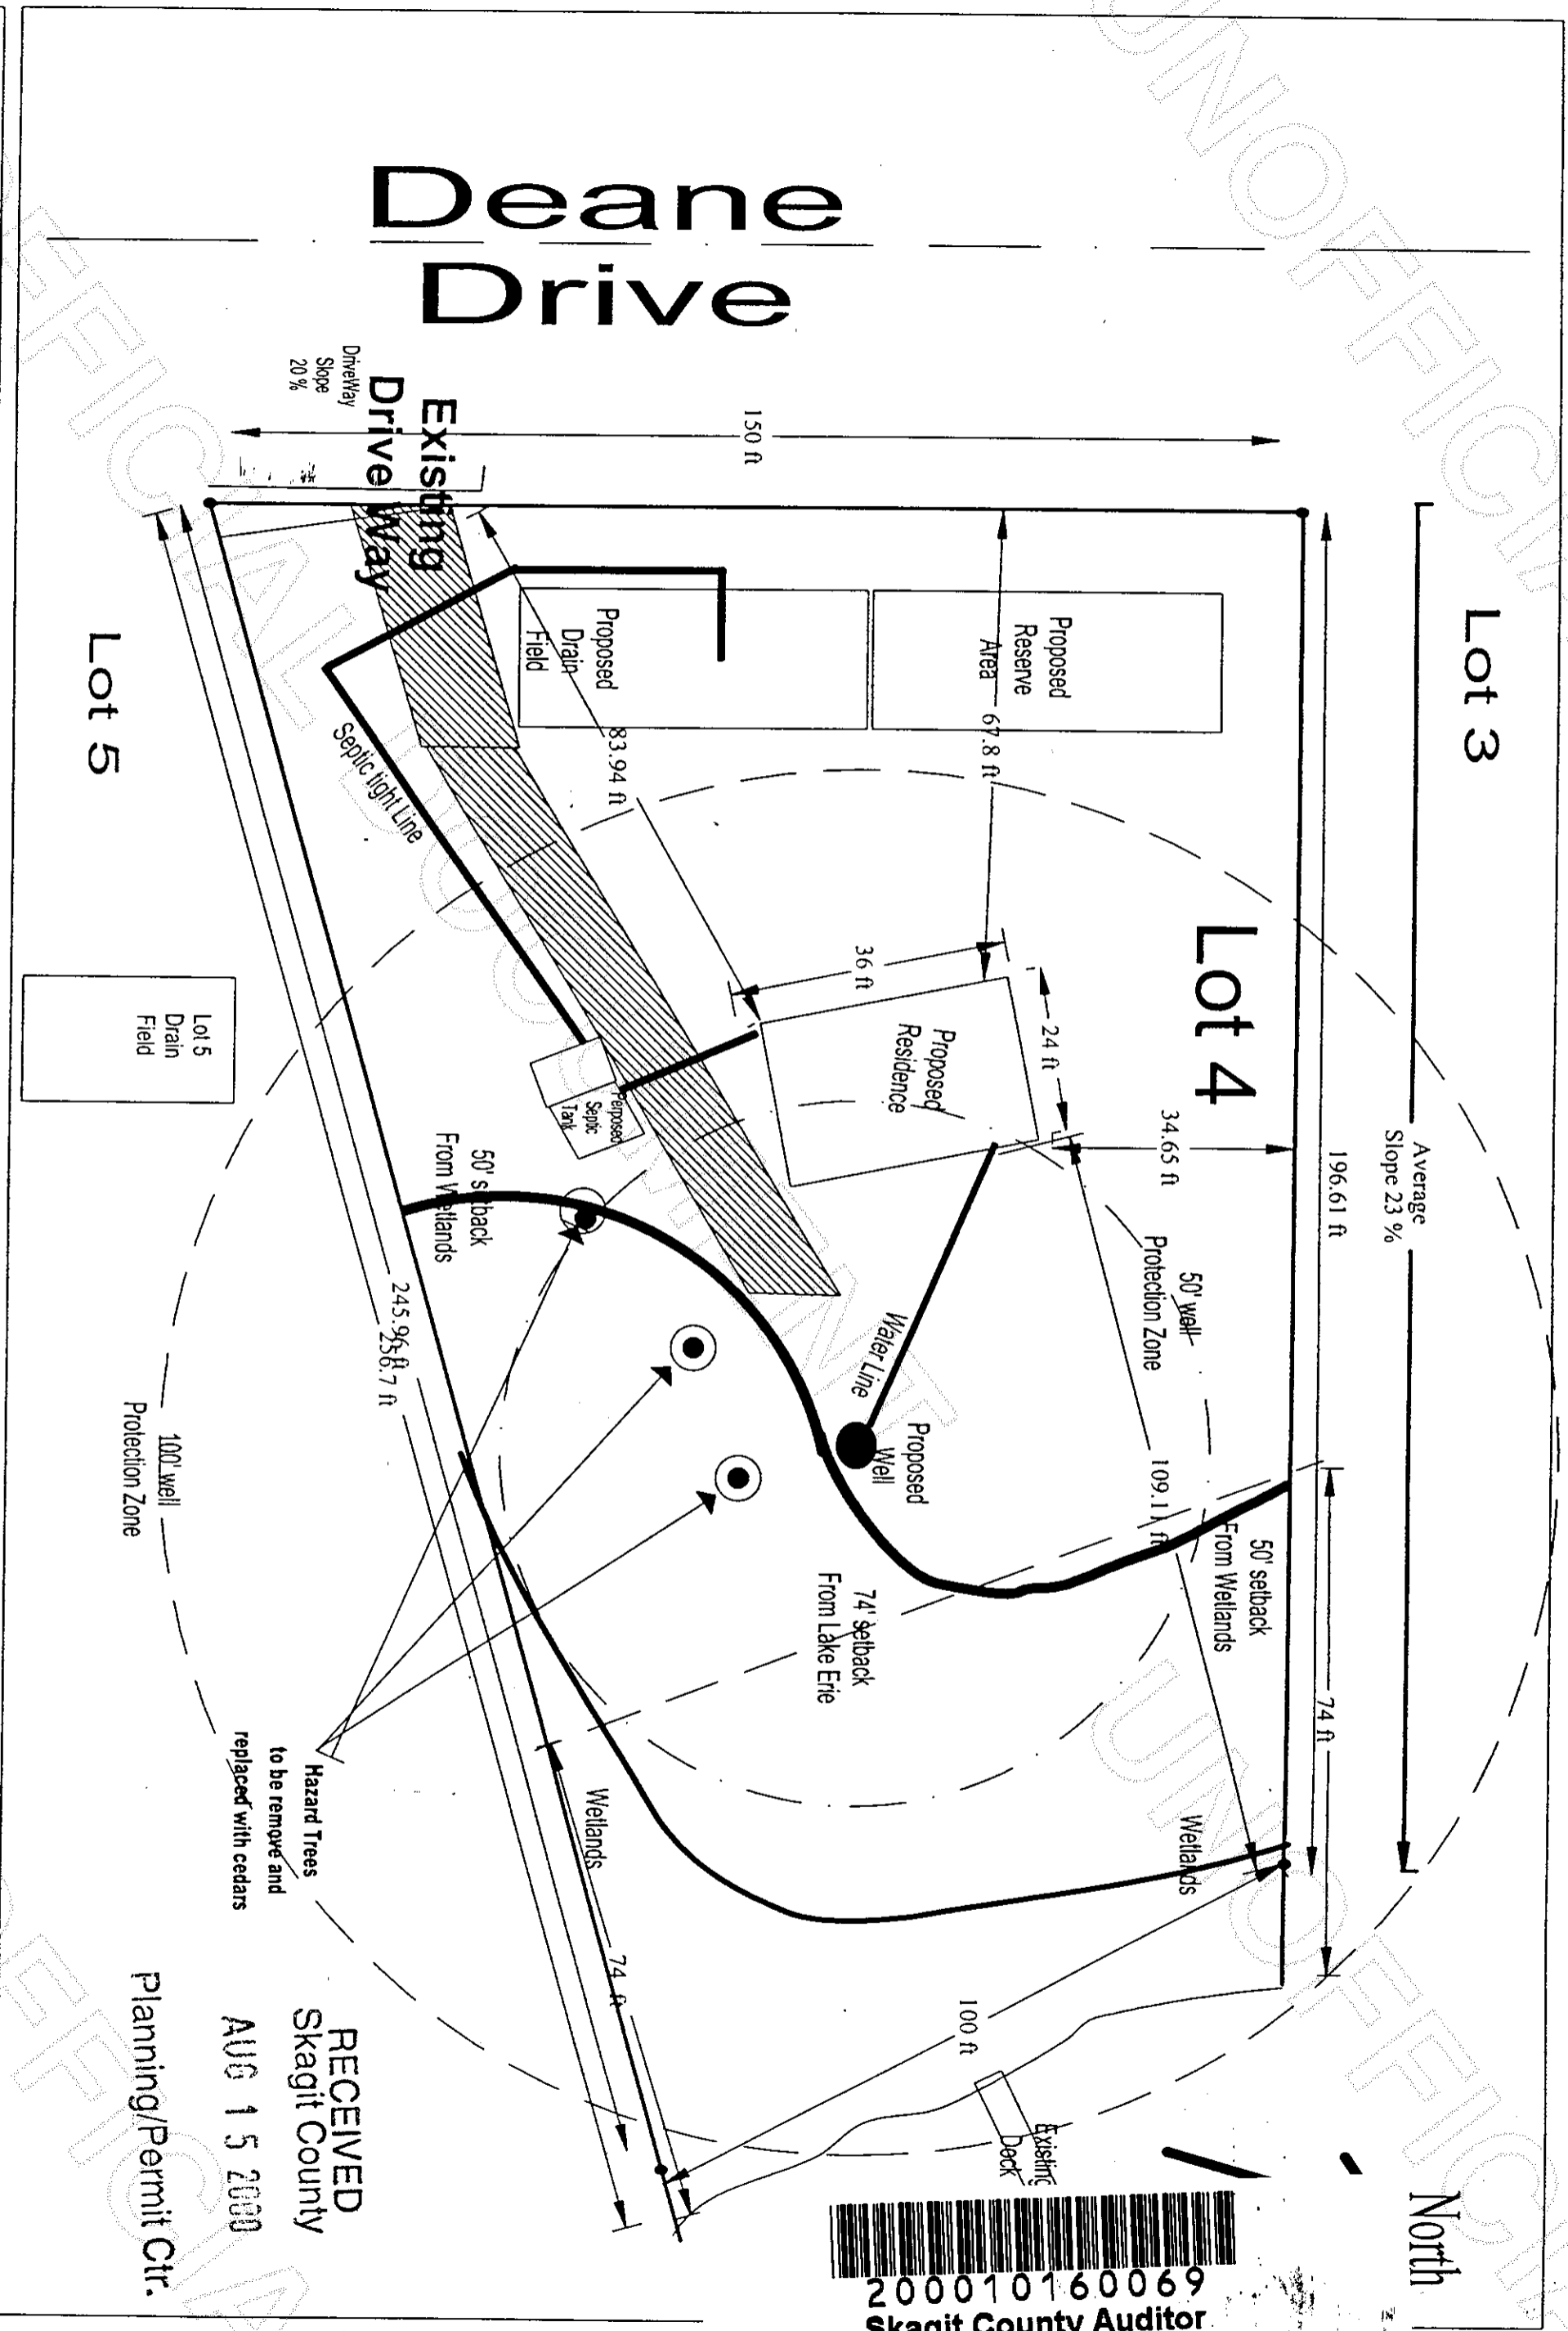

Name	Thomas R. Stevens	Mailing Address	1719 12th St. Anacortes WA 98221	Scale	1/32" = 1'	Property ID#	P64851
Site Address	13253 Deane Drive Anacortes WA	Legal Description	Lot 4, Sec 11, t.34 N. R1E W.M. Vol 7, P.66	Date	Aug, 3 2000	Assessor Tax #	3897-000-004-0006
						Phone Numbers	360-299-4436 Daytime 360-336-7036 Pager

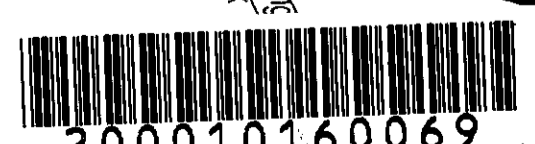

200010160069
Skagit County Auditor

RECEIVED
Skagit County
AUG 15 2000
Planning/Permit Ctr.