

Return to:



200103140080
Skagit County Auditor

3/14/2001 Page 1 of 2 1:52:46PM

PROTECTED CRITICAL AREA SITE PLAN

Page 1 of 2

Grantor/Owner: TERRY LIENHARD

Grantee: PUBLIC

Site Address: 3100 STATE ROUTE 9

Property ID #: PL9592 Assessors Tax Account #: 4015-000-006-0314

Legal Description: Sec. 24 Twp. 36 Rng. 4 / Plat Name _____ Lot _____

Permit/Activity #: 6901-0286

PROTECTED CRITICAL AREA (PCA) is to be left undisturbed in a natural state. No clearing, grading, filling, logging or removal of woody material, building, construction or road construction of any kind or planting of non-native vegetation is allowed within the PCA areas except as specifically permitted by Skagit County on a case-by-case basis consistent with Skagit County Code 14.06.


Representations on this site plan may be approximations only and should not be used for purposes other than for determining general locations of critical areas. Development activities beyond the scope of this plan may require additional studies and approvals.

The above references to "Grantor" and "Grantee" shall not be construed as a transfer of property ownership and are used solely for filing with the County Auditor.

Owner: Terry M. Lienhard Date: 3-13-01

On this day personally appeared before me TERRY LIENHARD known to be the individual described herein and acknowledged to me the ONE signed the same as A free and voluntary act and deed for the uses and purposes therein mentioned.

Donna Helen Willis
residing at MT. VERNON Notary Public in and for the State of Washington, Date: 3/13/01

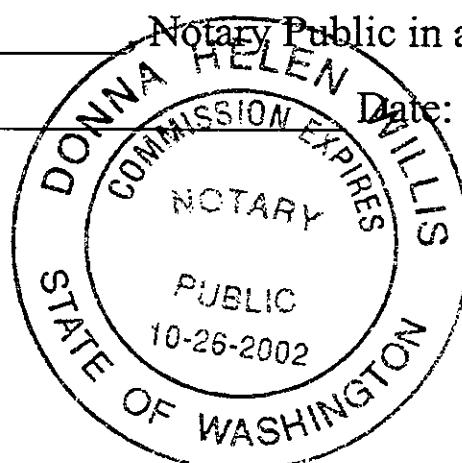

PCA & Site Map
 Fred & Terry Lienhard
 Jim & Carol Bowen
 3100 State Hwy 9
 Sedro-Woolley, WA
 Sec 24, Twn 36N, Rng 4E W.M.



AREA SHOWN IS PORTION OF 1.25 ACRES

SCALE: 1"=40'
 WATER: PRIVATE WELL

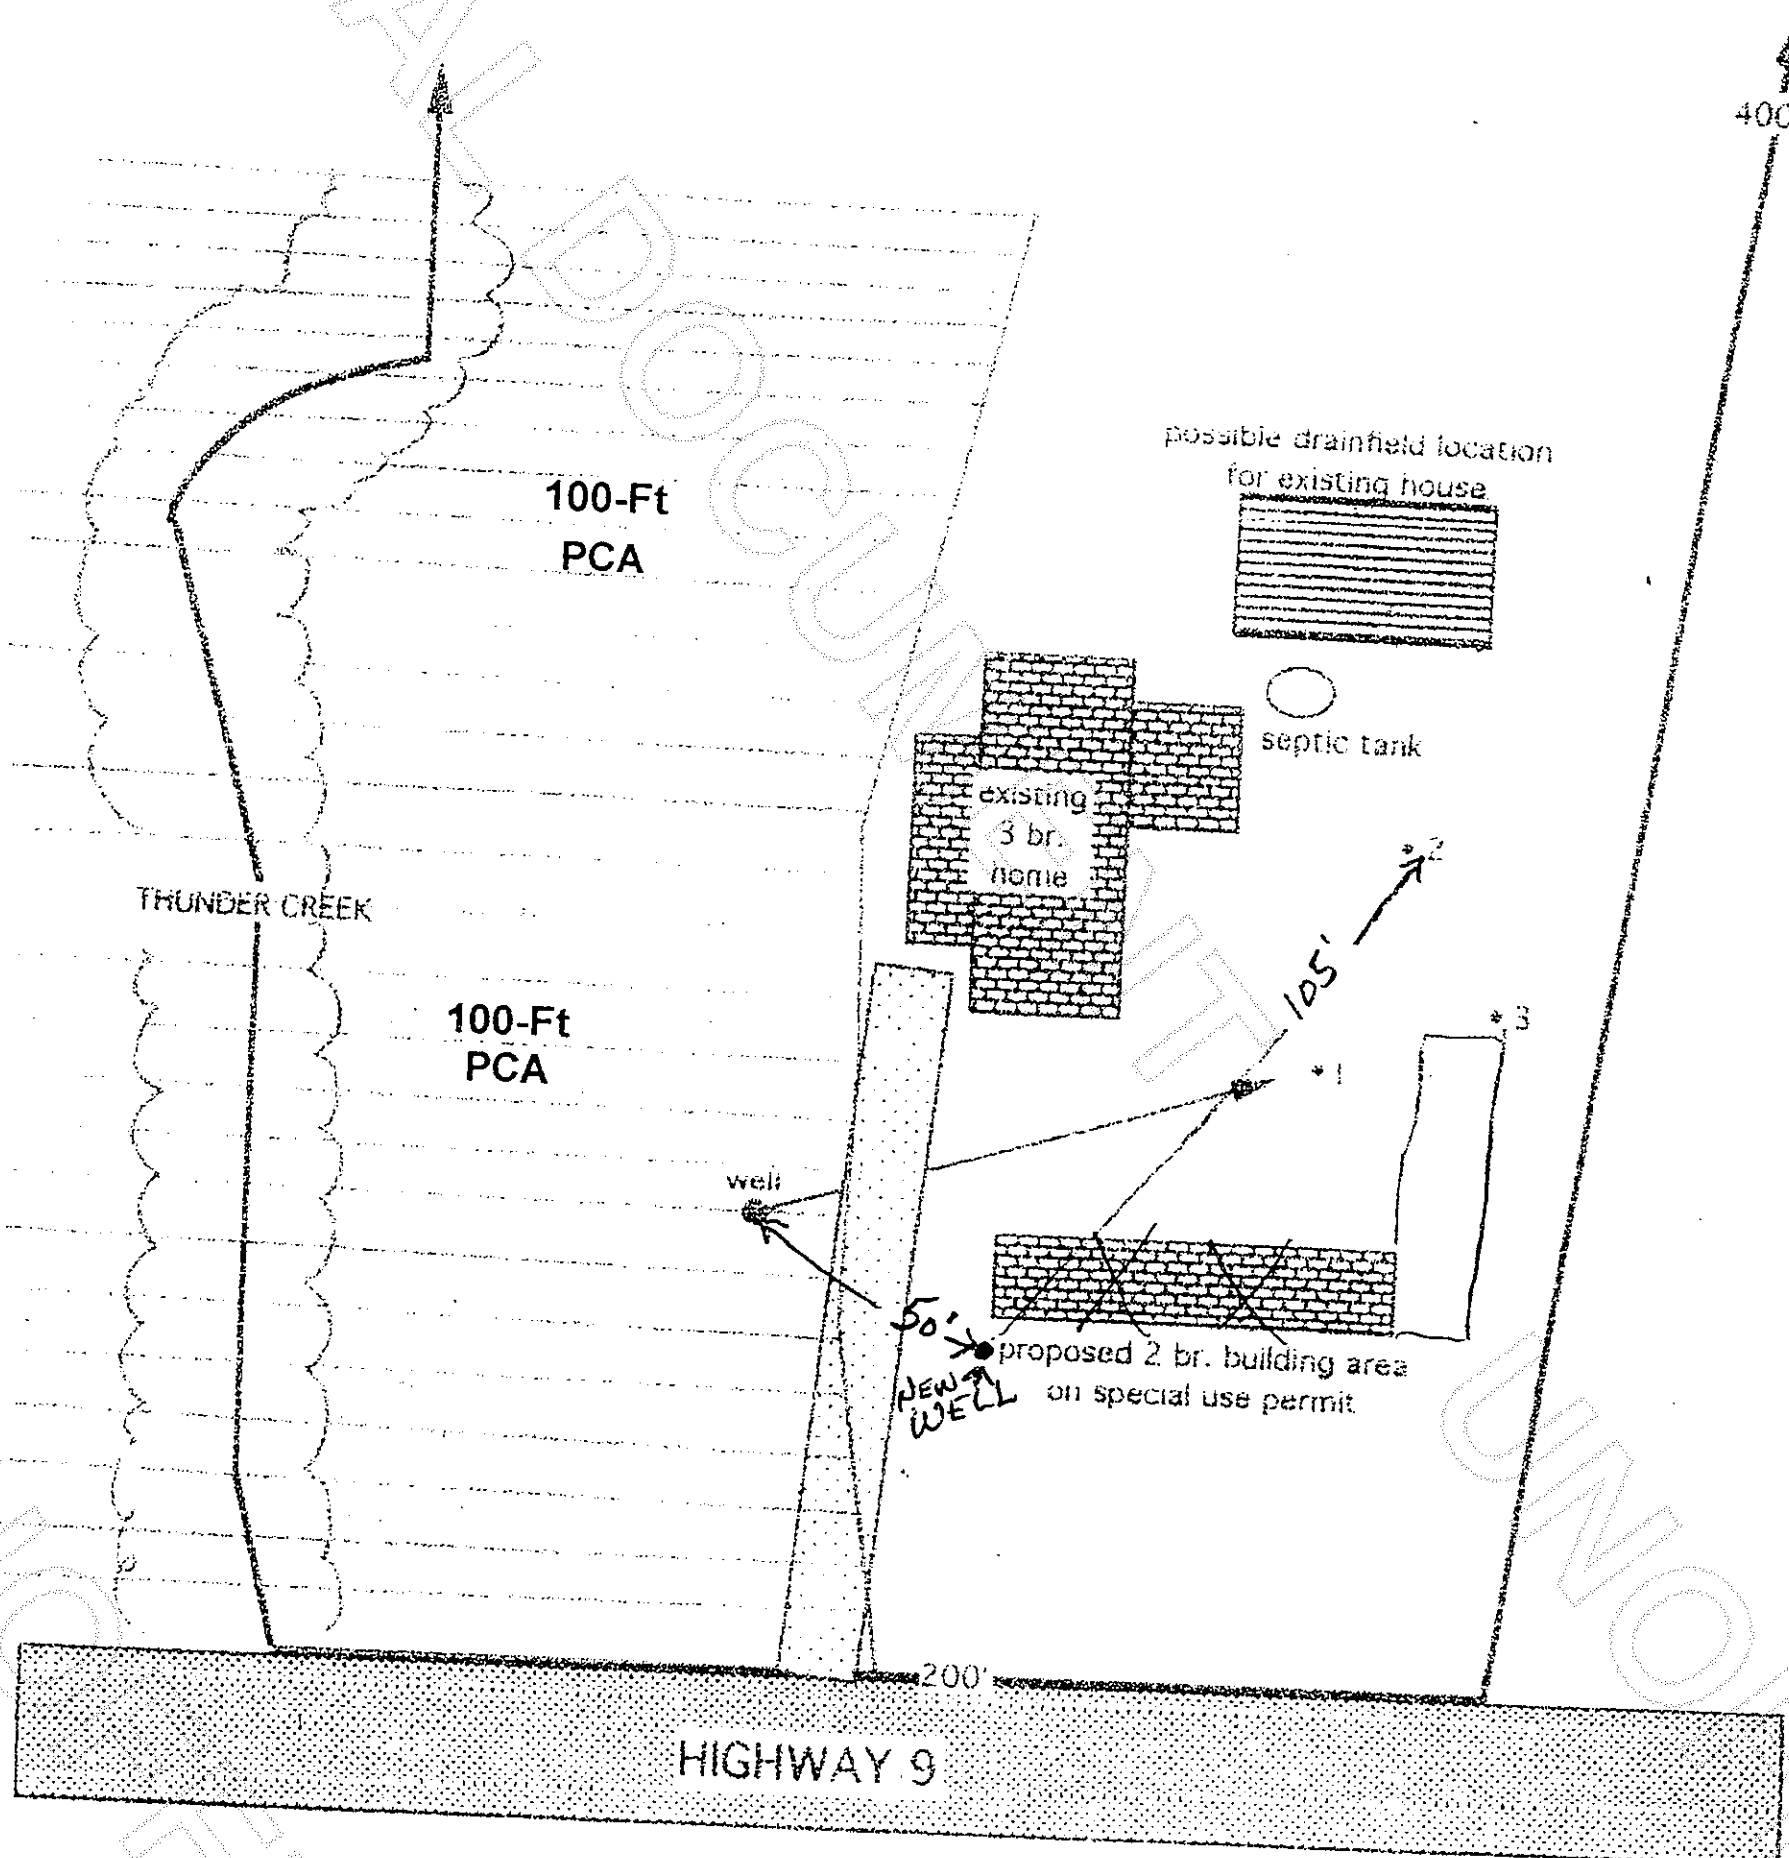


Figure 2



200103140080

, Skagit County Auditor,