

Return to:



200304240146
Skagit County Auditor

4/24/2003 Page 1 of 2 2:21PM

PROTECTED CRITICAL AREA SITE PLAN

Page 1 of 2

Grantor/Owner: Bruce & Edana Biddle

Grantee: PUBLIC

Site Address: 5384 Quiet Cove Road

Property ID #: P 109219 Assessors Tax Account #: 340124-3-012-0200

Legal Description: Sec. 24 Twp. 3A Rng. 1 / Plat Name SP 94-009 Lot 2

Permit/Activity #: BP03-0373

The PROTECTED CRITICAL AREA (PCA) is to be left undisturbed in its natural state. "With the exception of activities identified as Allowed without Standard review under SCC 14.24.100, any land-use activity that can impair the functions and values of critical areas or their buffers through a development activity or by disturbance of the soil or water, and/or by removal of, or damage to, existing vegetation shall require critical areas review and written authorization pursuant to SCC 14.24." SCC 14.24.060 No clearing, grading, filling, logging or removal of woody material, building, construction or road construction of any kind, planting of non-native vegetation or grazing of livestock is allowed within the PCA areas except as specifically permitted by Skagit County on a case-by-case basis consistent with SCC 14.24.


Representations on this site plan may be approximations only and should not be used for purposes other than for determining general locations of critical areas. Development activities beyond the scope of this plan may require additional studies and approvals.

The above references to "Grantor" and "Grantee" shall not be construed as a transfer of property ownership and are used solely for filing with the County Auditor.

Owner: Bruce Biddle Date: 4/24/03

On this day personally appeared before me Bruce Biddle the individual described herein and acknowledged to me that he signed the same as a free and voluntary act and deed for the uses and purposes therein mentioned.

[Signature], Notary Public in and for the State of Washington, residing at MOUNT VERNON Date: 4/24/03

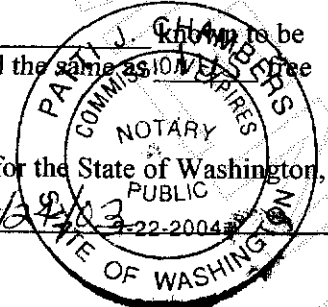


CALL SURVEYOR TO VERIFY
BE FIELD VERIFIED

Tax Acc # 340124-3-012-0200
Prop ID # P109219



SCALE: 1"=80'-0"

SITE PLAN

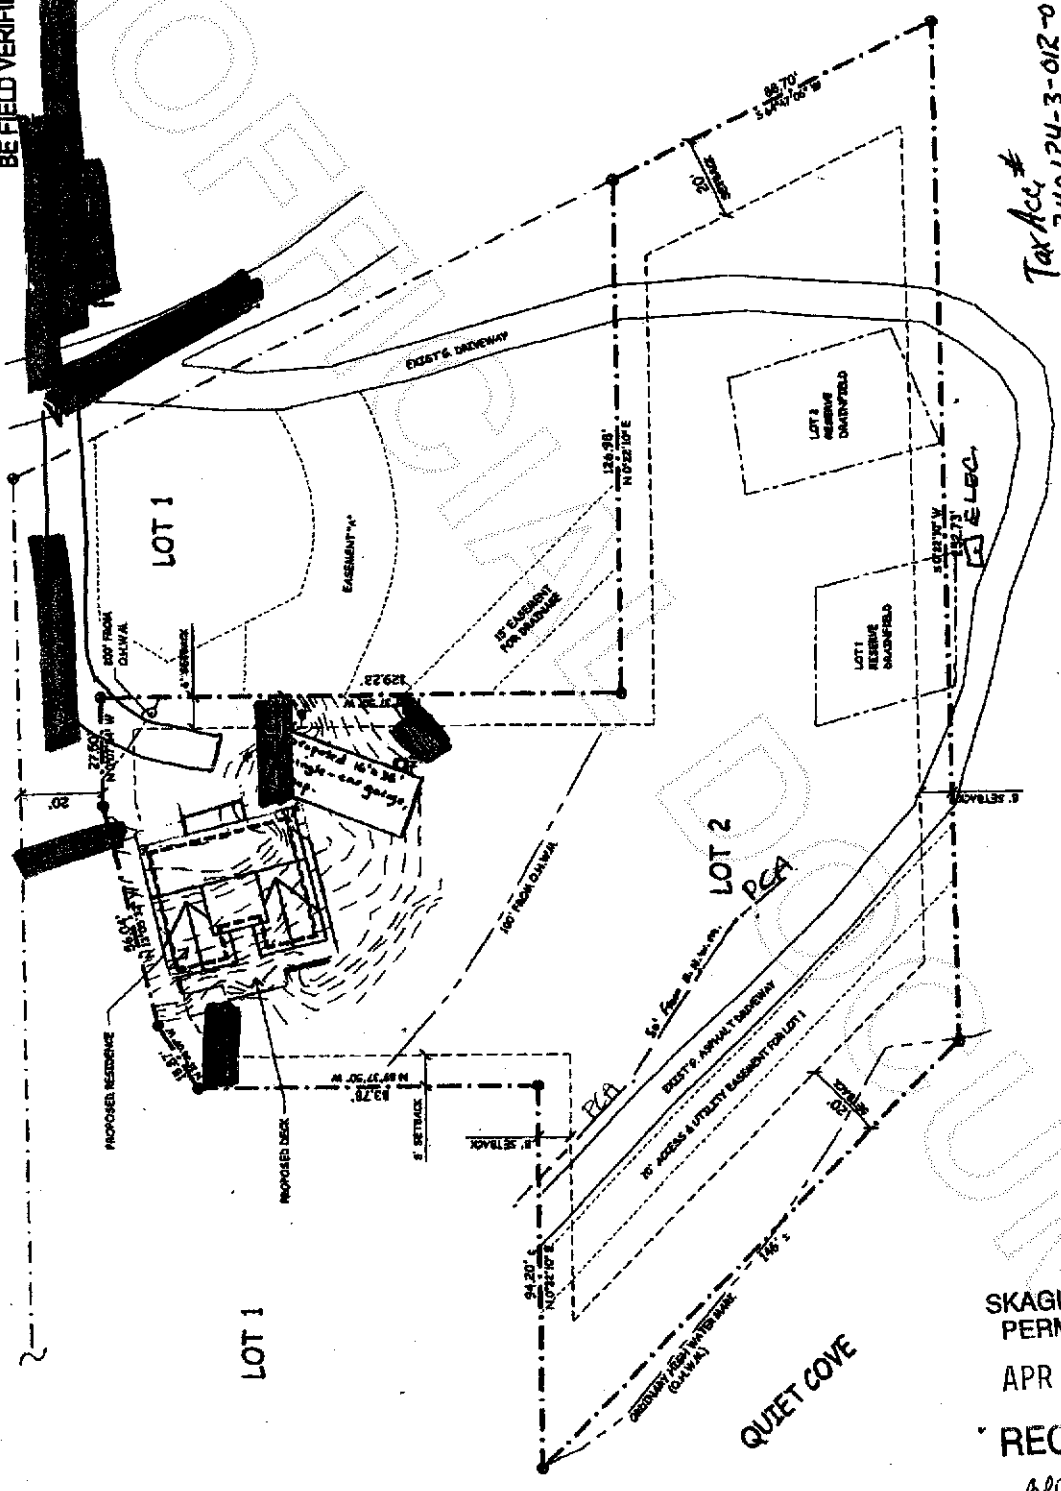

SKAGIT COUNTY
PERMIT CNTR.
APR 08 2003
RECEIVED
BPD3-0373

CAO Approved 4/24/03 Leah Forbes



200304240146
Skagit County Auditor