

Return to:



200612120170
Skagit County Auditor

12/12/2006 Page 1 of 2 4:04PM

PROTECTED CRITICAL AREA SITE PLAN

Page 1 of 2

Grantor/Owner: Brown & Sons, Inc

Grantee: PUBLIC

Site Address: 23932 North Westview Road

Property ID #: P74758

Assessors Tax Account #: 4137-000-019-0007

Legal Description: Sec. 01 Twp. 33 Rng. 04 / Plat Name: West View to Montborne Lot: 19

Permit/Activity #: PL06-0960

The PROTECTED CRITICAL AREA (PCA) is to be left undisturbed in its natural state. "With the exception of activities identified as Allowed without Standard review under SCC 14.24.100, any land-use activity that can impair the functions and values of critical areas or their buffers through a development activity or by disturbance of the soil or water, and/or by removal of, or damage to, existing vegetation shall require critical areas review and written authorization pursuant to SCC 14.24." SCC 14.24.060 No clearing, grading, filling, logging or removal of woody material, building, construction or road construction of any kind, planting of non-native vegetation or grazing of livestock is allowed within the PCA areas except as specifically permitted by Skagit County on a case-by-case basis consistent with SCC 14.24.


Representations on this site plan may be approximations only and should not be used for purposes other than for determining general locations of critical areas. Development activities beyond the scope of this plan may require additional studies and approvals.


The above references to "Grantor" and "Grantee" shall not be construed as a transfer of property ownership and are used solely for filing with the County Auditor.

Owner: M. S. Brown Date: 12-11-06

On this day personally appeared before me Mary Joanne Ostlund known to be the individual described herein and acknowledged to me that he signed the same as his free and voluntary act and deed for the uses and purposes therein mentioned.

Mary Joanne Ostlund
residing at Burlington Date: 12/11/2006

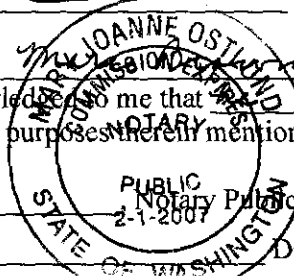


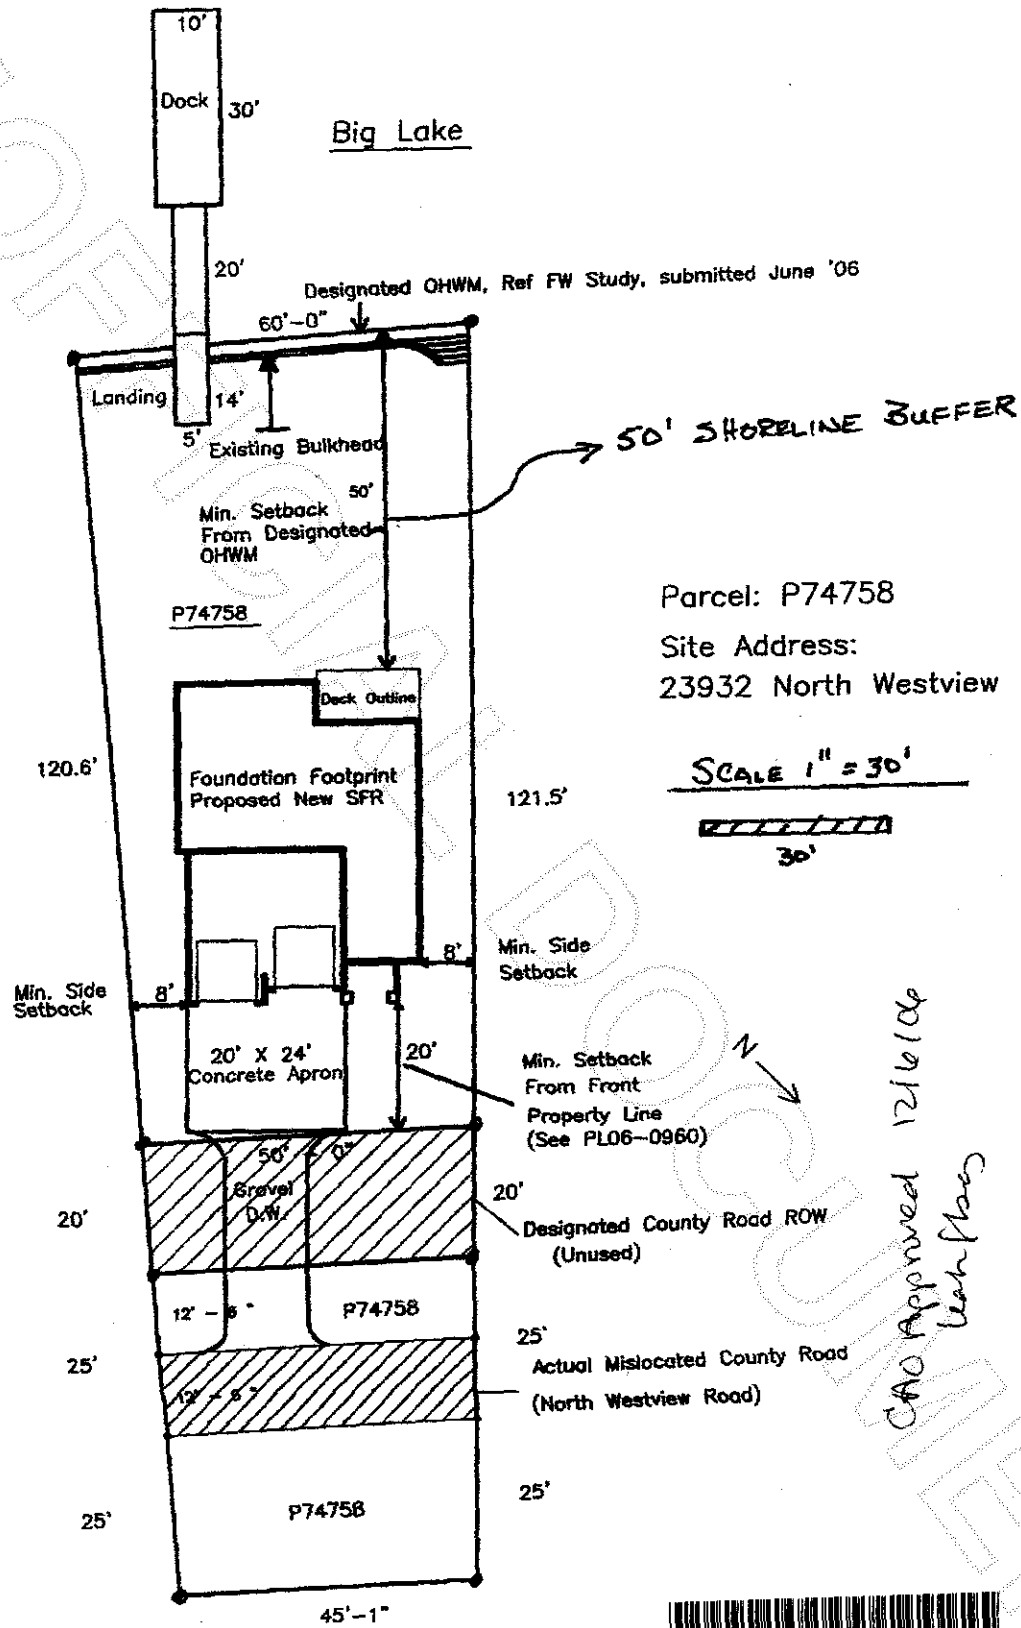

Parcel: P74758

Site Address:
23932 North Westview Road

SCALE 1" = 30'

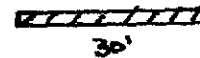

CAO Approved 12/6/06
 Leah Flanigan



200612120170

Skagit County Auditor