

Return to:

LAWRENCE H NALBACH
12816 EAST LAKE DRIVE
SEDRO WOOLEY, WA 98284



200702130073
Skagit County Auditor

2/13/2007 Page 1 of 2 1:34PM

PROTECTED CRITICAL AREA SITE PLAN

Page 1 of 2

Grantor/Owner: LARRY NALBACH

Grantee: PUBLIC

Site Address: 12816 LAKE DRIVE EAST S SEDRO-WOOLEY


Property ID #: P30141, 30142, 30120 Assessors Tax Account #: _____

Legal Description: Sec. 6 Twp. 34 N Rng. 5E / Plat Name _____ Lot _____

Permit/Activity #: _____

The PROTECTED CRITICAL AREA (PCA) is to be left undisturbed in its natural state. "With the exception of activities identified as Allowed without Standard review under SCC 14.24.100, any land-use activity that can impair the functions and values of critical areas or their buffers through a development activity or by disturbance of the soil or water, and/or by removal of, or damage to, existing vegetation shall require critical areas review and written authorization pursuant to SCC 14.24." SCC 14.24.060 No clearing, grading, filling, logging or removal of woody material, building, construction or road construction of any kind, planting of non-native vegetation or grazing of livestock is allowed within the PCA areas except as specifically permitted by Skagit County on a case-by-case basis consistent with SCC 14.24.

Representations on this site plan may be approximations only and should not be used for purposes other than for determining general locations of critical areas. Development activities beyond the scope of this plan may require additional studies and approvals.

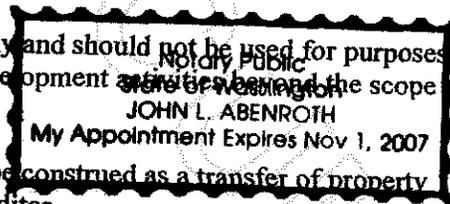

The above references to "Grantor" and "Grantee" shall not be construed as a transfer of property ownership and are used solely for filing with the County Auditor.

Owner: Larry Nalbach Date: 12-19-06

On this day personally appeared before me Larry Nalbach known to be the individual described herein and acknowledged to me that he signed the same as his free and voluntary act and deed for the uses and purposes therein mentioned.

[Signature], Notary Public in and for the State of Washington,
residing at Burlington Date: December 19, 2006

PROTECTED CRITICAL AREA SITE PLAN


Page 2 of 2

Applicant: LARRY NALBACH

Permit #: BPO6-0688

Parcel #: 30142

Site Address: 12816 EAST LAKE DR

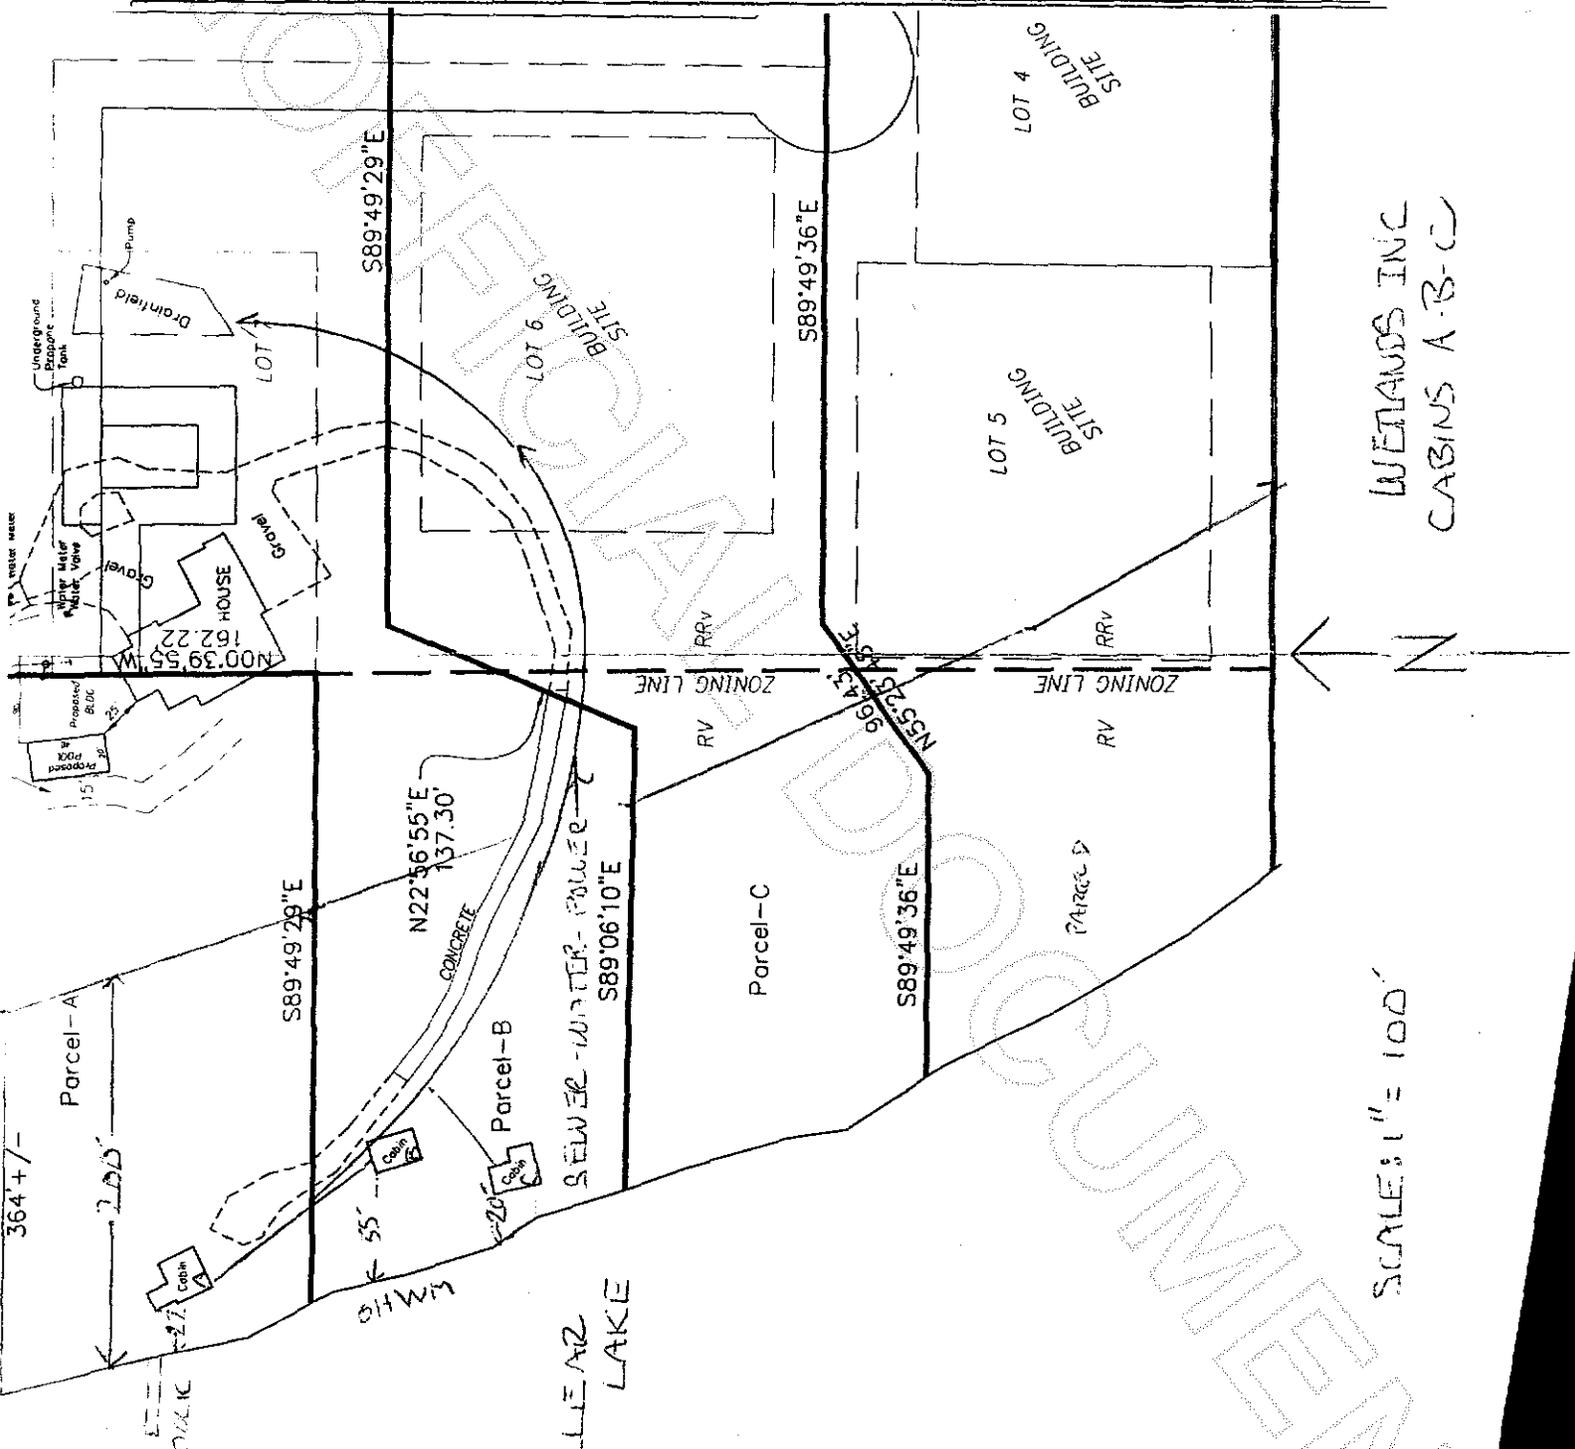

WETLANDS INC
CABINS A-B-C

SCALE: 1" = 100'

[Signature] 2/13/07
Skagit County CAO Staff Signature

2/13/07
Date

[Signature]
Applicant Signature

1-19-06
Date



200702130073
Skagit County Auditor