

AUDITORS CERTIFICATE

RECORD OF SURVEY AT THE REQUEST OF DALE K. HERRIGSTAD

201012130161
Skagit County Auditor
12/13/2010 Page 1 of 1 2:22PM

James J. J. J.

DEPUTY AUDITOR

LEGAL DESCRIPTION

Lot A
The West 10 feet of Lot 6, all of lot 7 and the East 20 feet of Lot 8, Block 121, "MAP OF THE CITY OF ANACORTES, SKAGIT COUNTY, WASHINGTON", as per plat recorded in Volume 2 of Plats, page 4, records of Skagit County, Washington.

Lot B
Lots 9 and 10, and the West 10 feet of Lot 8, Block 121, "MAP OF THE CITY OF ANACORTES, SKAGIT COUNTY, WASHINGTON", as per plat recorded in Volume 2 of Plats, page 4, records of Skagit County, Washington.

Situate in the City of Anacortes, Washington.

LEGEND

NOTES:-
1. THE LEGAL DESCRIPTION FOR THIS SURVEY WAS DERIVED FROM THE STATUTORY WARRANTY DEED RECORDED UNDER AUDITOR'S FILE #201008310055, RECORDS OF SKAGIT COUNTY, WASHINGTON.

2. FOUND ALUMINUM SURFACE MON. 5-15-09.

3. FOUND NAIL AS NOTED IN ROAD 5-15-09.

4. FOUND CONCRETE MONUMENT IN CASE 5-15-09.

5. FOUND RAIL ROAD SPIKE 5-15-09.

6. FOUND REBAR AND CAP AS NOTED.

7. SET REBAR & CAP 27807.

8. SET PK NAIL IN CONCRETE WALL.

9. EQUIPMENT USED: Pentax 323N Total Station.


10. ERROR OF CLOSURE MEETS WASHINGTON STATE SURVEY STANDARDS.

11. SURVEY METHOD: STANDARD FIELD TRAVERSE.


12. BASIS OF BEARINGS: SURVEY RECORDED UNDER AF#200911120117.

13. THIS SURVEY WAS PERFORMED WITHOUT THE BENEFIT OF A CURRENT TITLE REPORT. THIS SURVEY DOES NOT PURPORT TO SHOW ALL EASEMENTS, RESTRICTIONS, RESERVATIONS, COVENANTS OR CONDITIONS WHICH MAY AFFECT THE PARCELS SHOWN HEREON.

14. THIS IS A BOUNDARY SURVEY ONLY, UTILITIES WERE NOT INVESTIGATED.

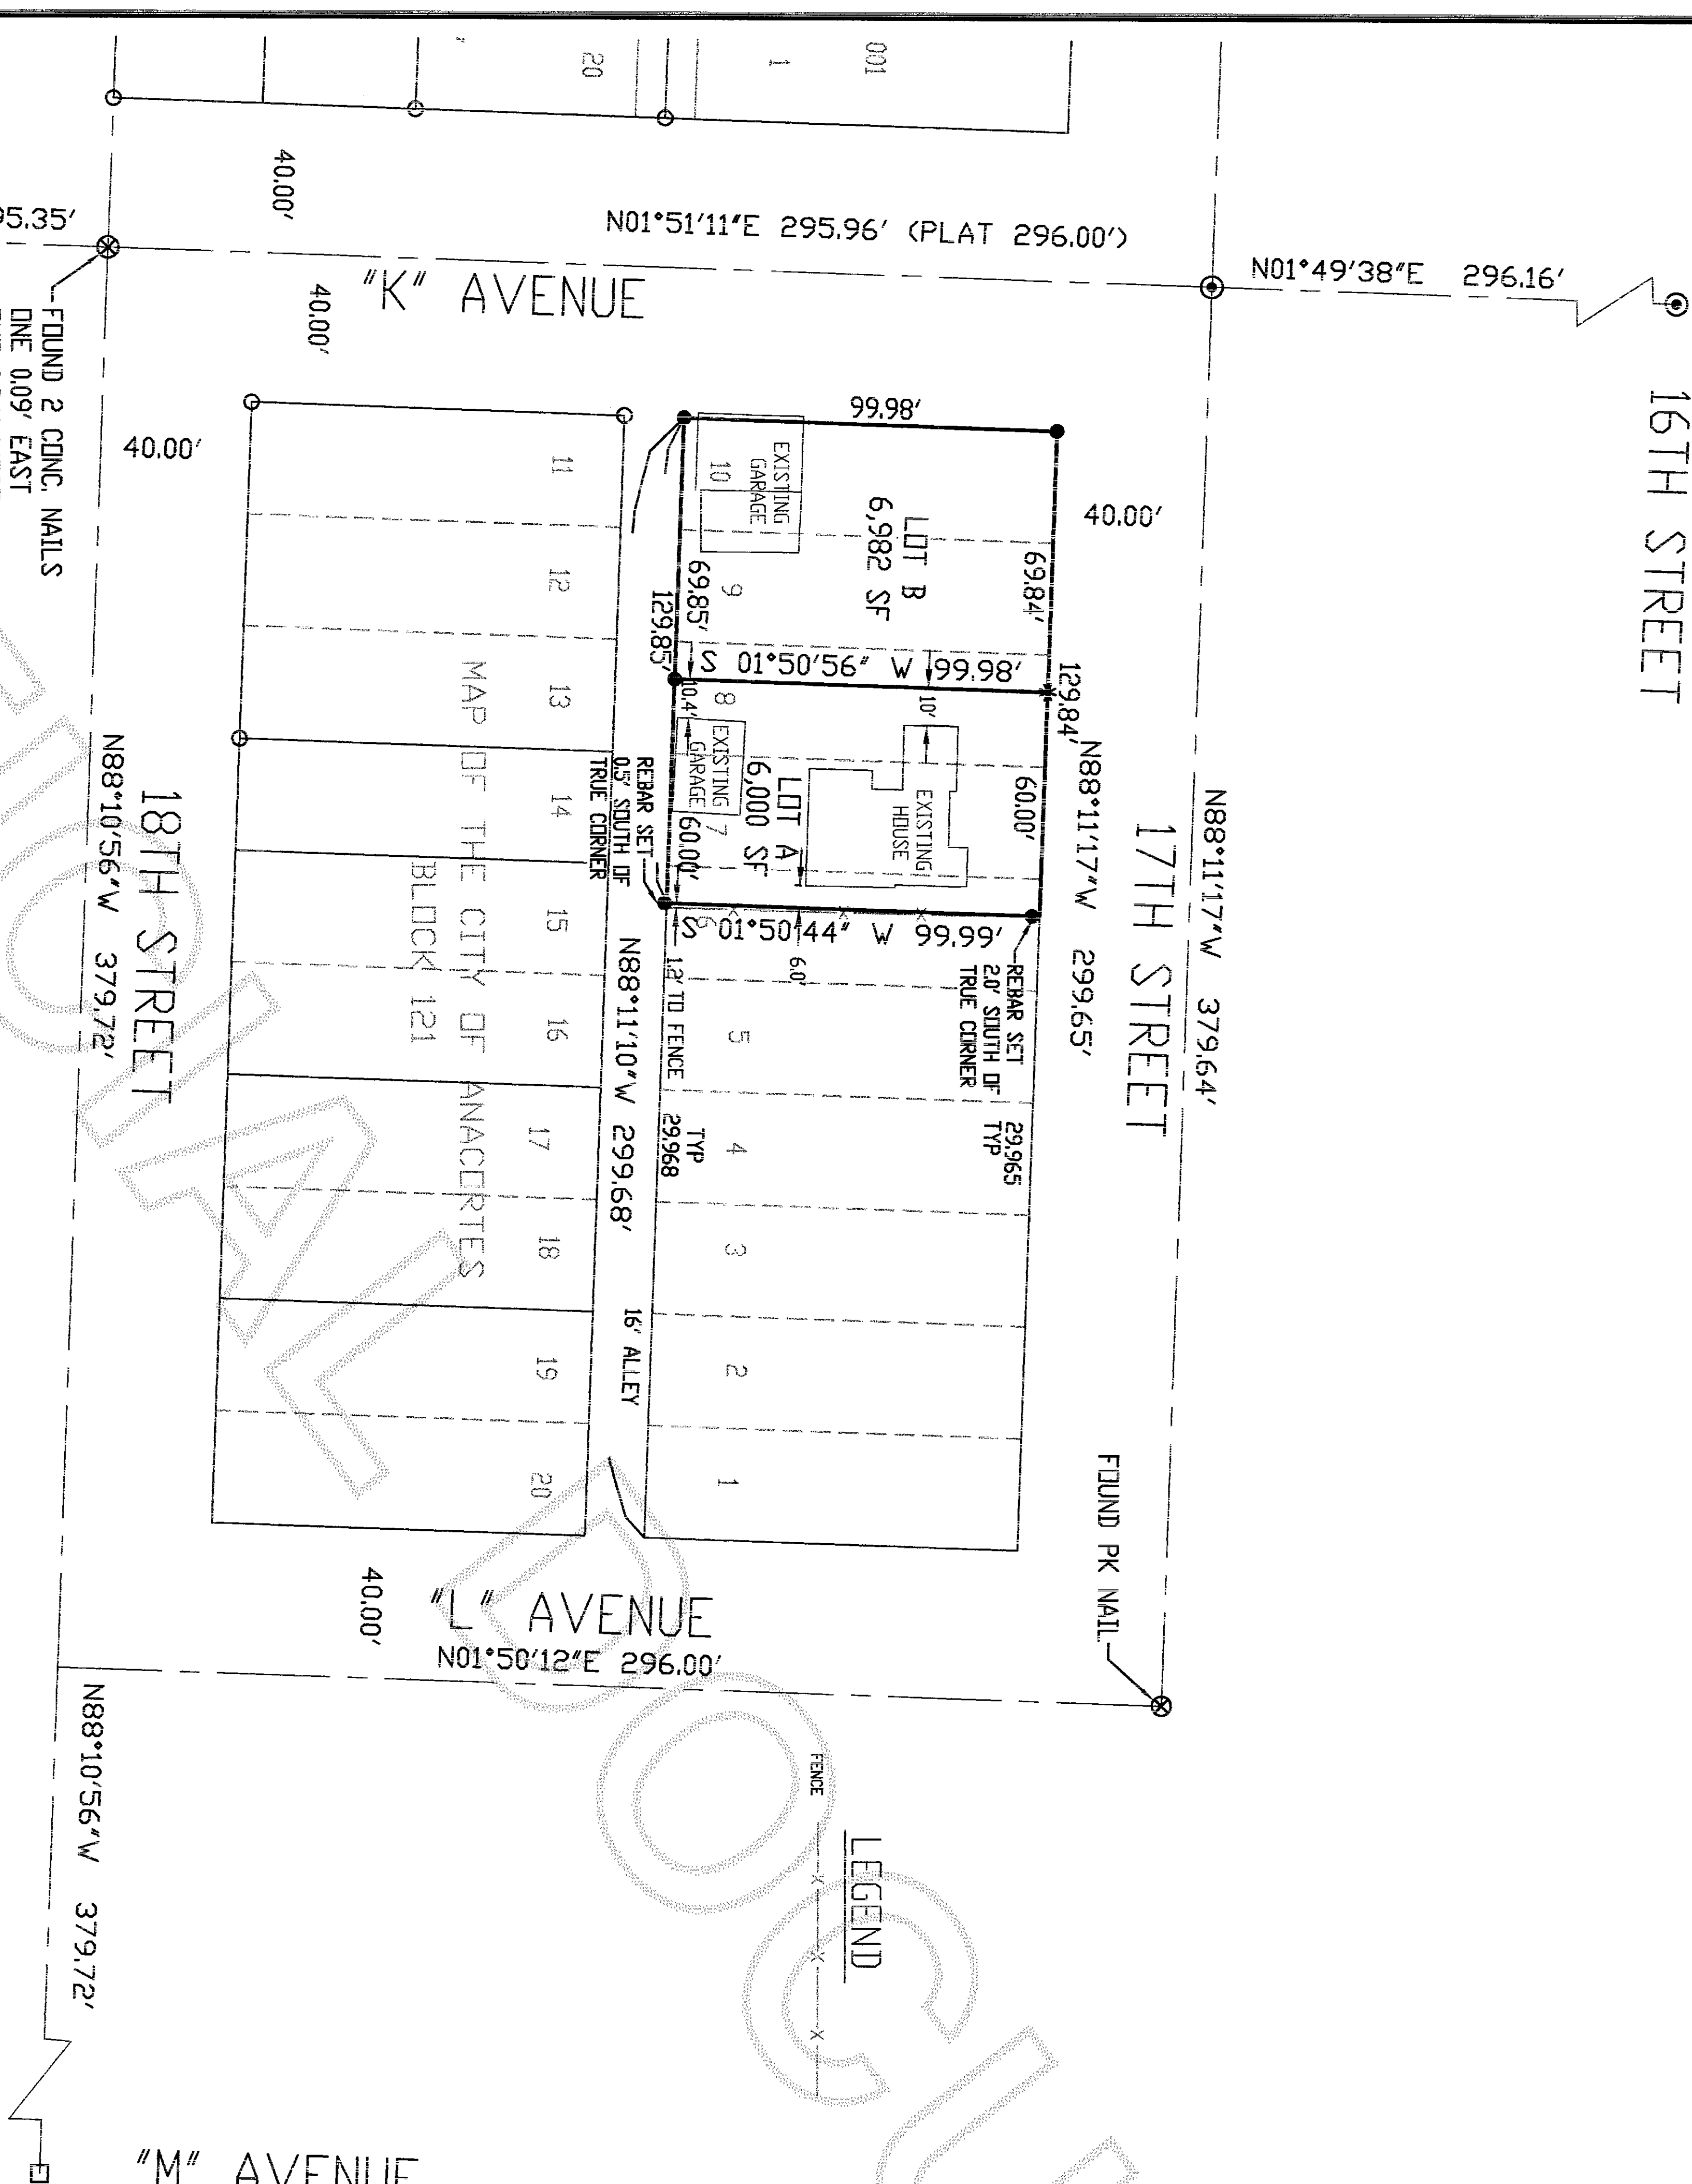

SITE PLAN
SCALE: 1"=40'

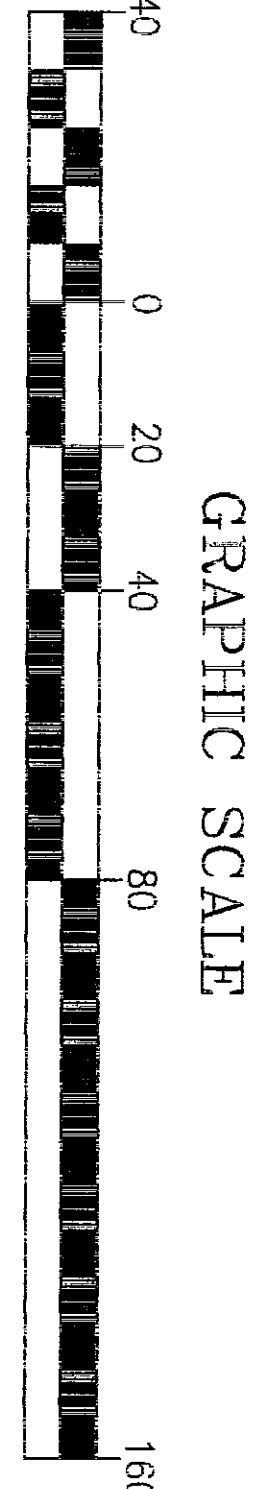


SURVEYOR'S CERTIFICATE

THIS MAP CORRECTLY REPRESENTS A SURVEY MADE BY ME OR UNDER MY DIRECTION IN CONFORMANCE WITH THE REQUIREMENTS OF THE SURVEY RECORDING ACT AT THE REQUEST OF SHELLY PARFITT IN SEPTEMBER 2010.

DALE K. HERRIGSTAD, P.L.S.
Dale K. Herrigstad

Date DECEMBER 13, 2010

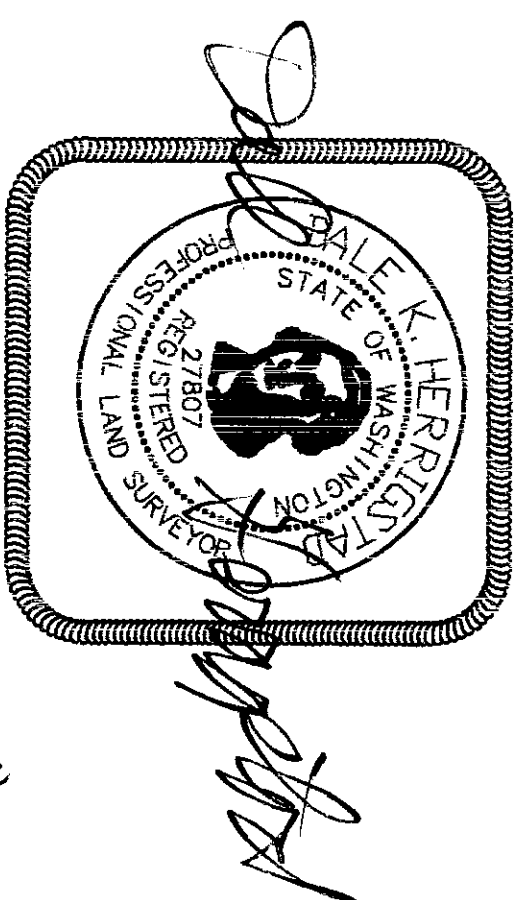

12-13-2010

RECORD OF SURVEY FOR: Laurence & Sheely Parfitt

1413 17th Street
Anacortes, WA 98221

A PORTION OF THE NE 1/4, SECTION 24,
TOWNSHIP 35 N., RING. 1 EAST, W.M.
SKAGIT COUNTY, WASHINGTON

HERRIGSTAD ENGINEERING & SURVEYING

4320 Whistle Lake Road, Anacortes, WA 98221 (360) 293-8804

SHEET 1 OF 1

DWG.: J894

DWN BY: DKH

CHECK BY: DH

DATE: Oct. 2010

SCALE: 1"=40'

JOB NO.: 894