

AUDITORS CERTIFICATE

RECORD OF SURVEY AT THE REQUEST OF DALE HERRIGSTAD



201511046047  
\$157.00  
11/4/2015 Page 1 of 1 1 2:46PM

AUDITOR  
DALE HERRIGSTAD  
DEPUTY AUDITOR


LEGAL DESCRIPTION

LOTS 1 AND 2, BLOCK 140 "MAP OF THE CITY OF ANACORTES" ACCORDING TO THE PLAT THEREOF RECORDED IN VOLUME 2 OF PLATS, PAGE 4, RECORDS OF SKAGIT COUNTY WASHINGTON.


SITUATED IN SKAGIT COUNTY, WASHINGTON.

NOTES:

1. THE LEGAL DESCRIPTION FOR THIS SURVEY IS SPECIAL WARRANTY DEED RECORDED UNDER AUDITOR'S FILE #201509280221, RECORDS OF SKAGIT COUNTY, WASHINGTON.
2. FOUND MONUMENT WITH CASE AND COVER AS NOTED.
3. FOUND PK NAIL AND HELD AS CENTER OF ROW.
4. FOUND 3/4" PIPE.
5. SET REBAR & CAP 27807 SET NOVEMBER 2, 2015.
6. EQUIPMENT USED: Carlson CR2, 2" Robotic total station
7. MONUMENTS VISITED ON 11-2-2015
8. ERROR OF CLOSURE MEETS WASHINGTON STATE SURVEY STANDARDS.
9. SURVEY METHOD: STANDARD FIELD TRAVERSE.
10. BASIS OF BEARINGS: Recorded survey AF #201203120096.

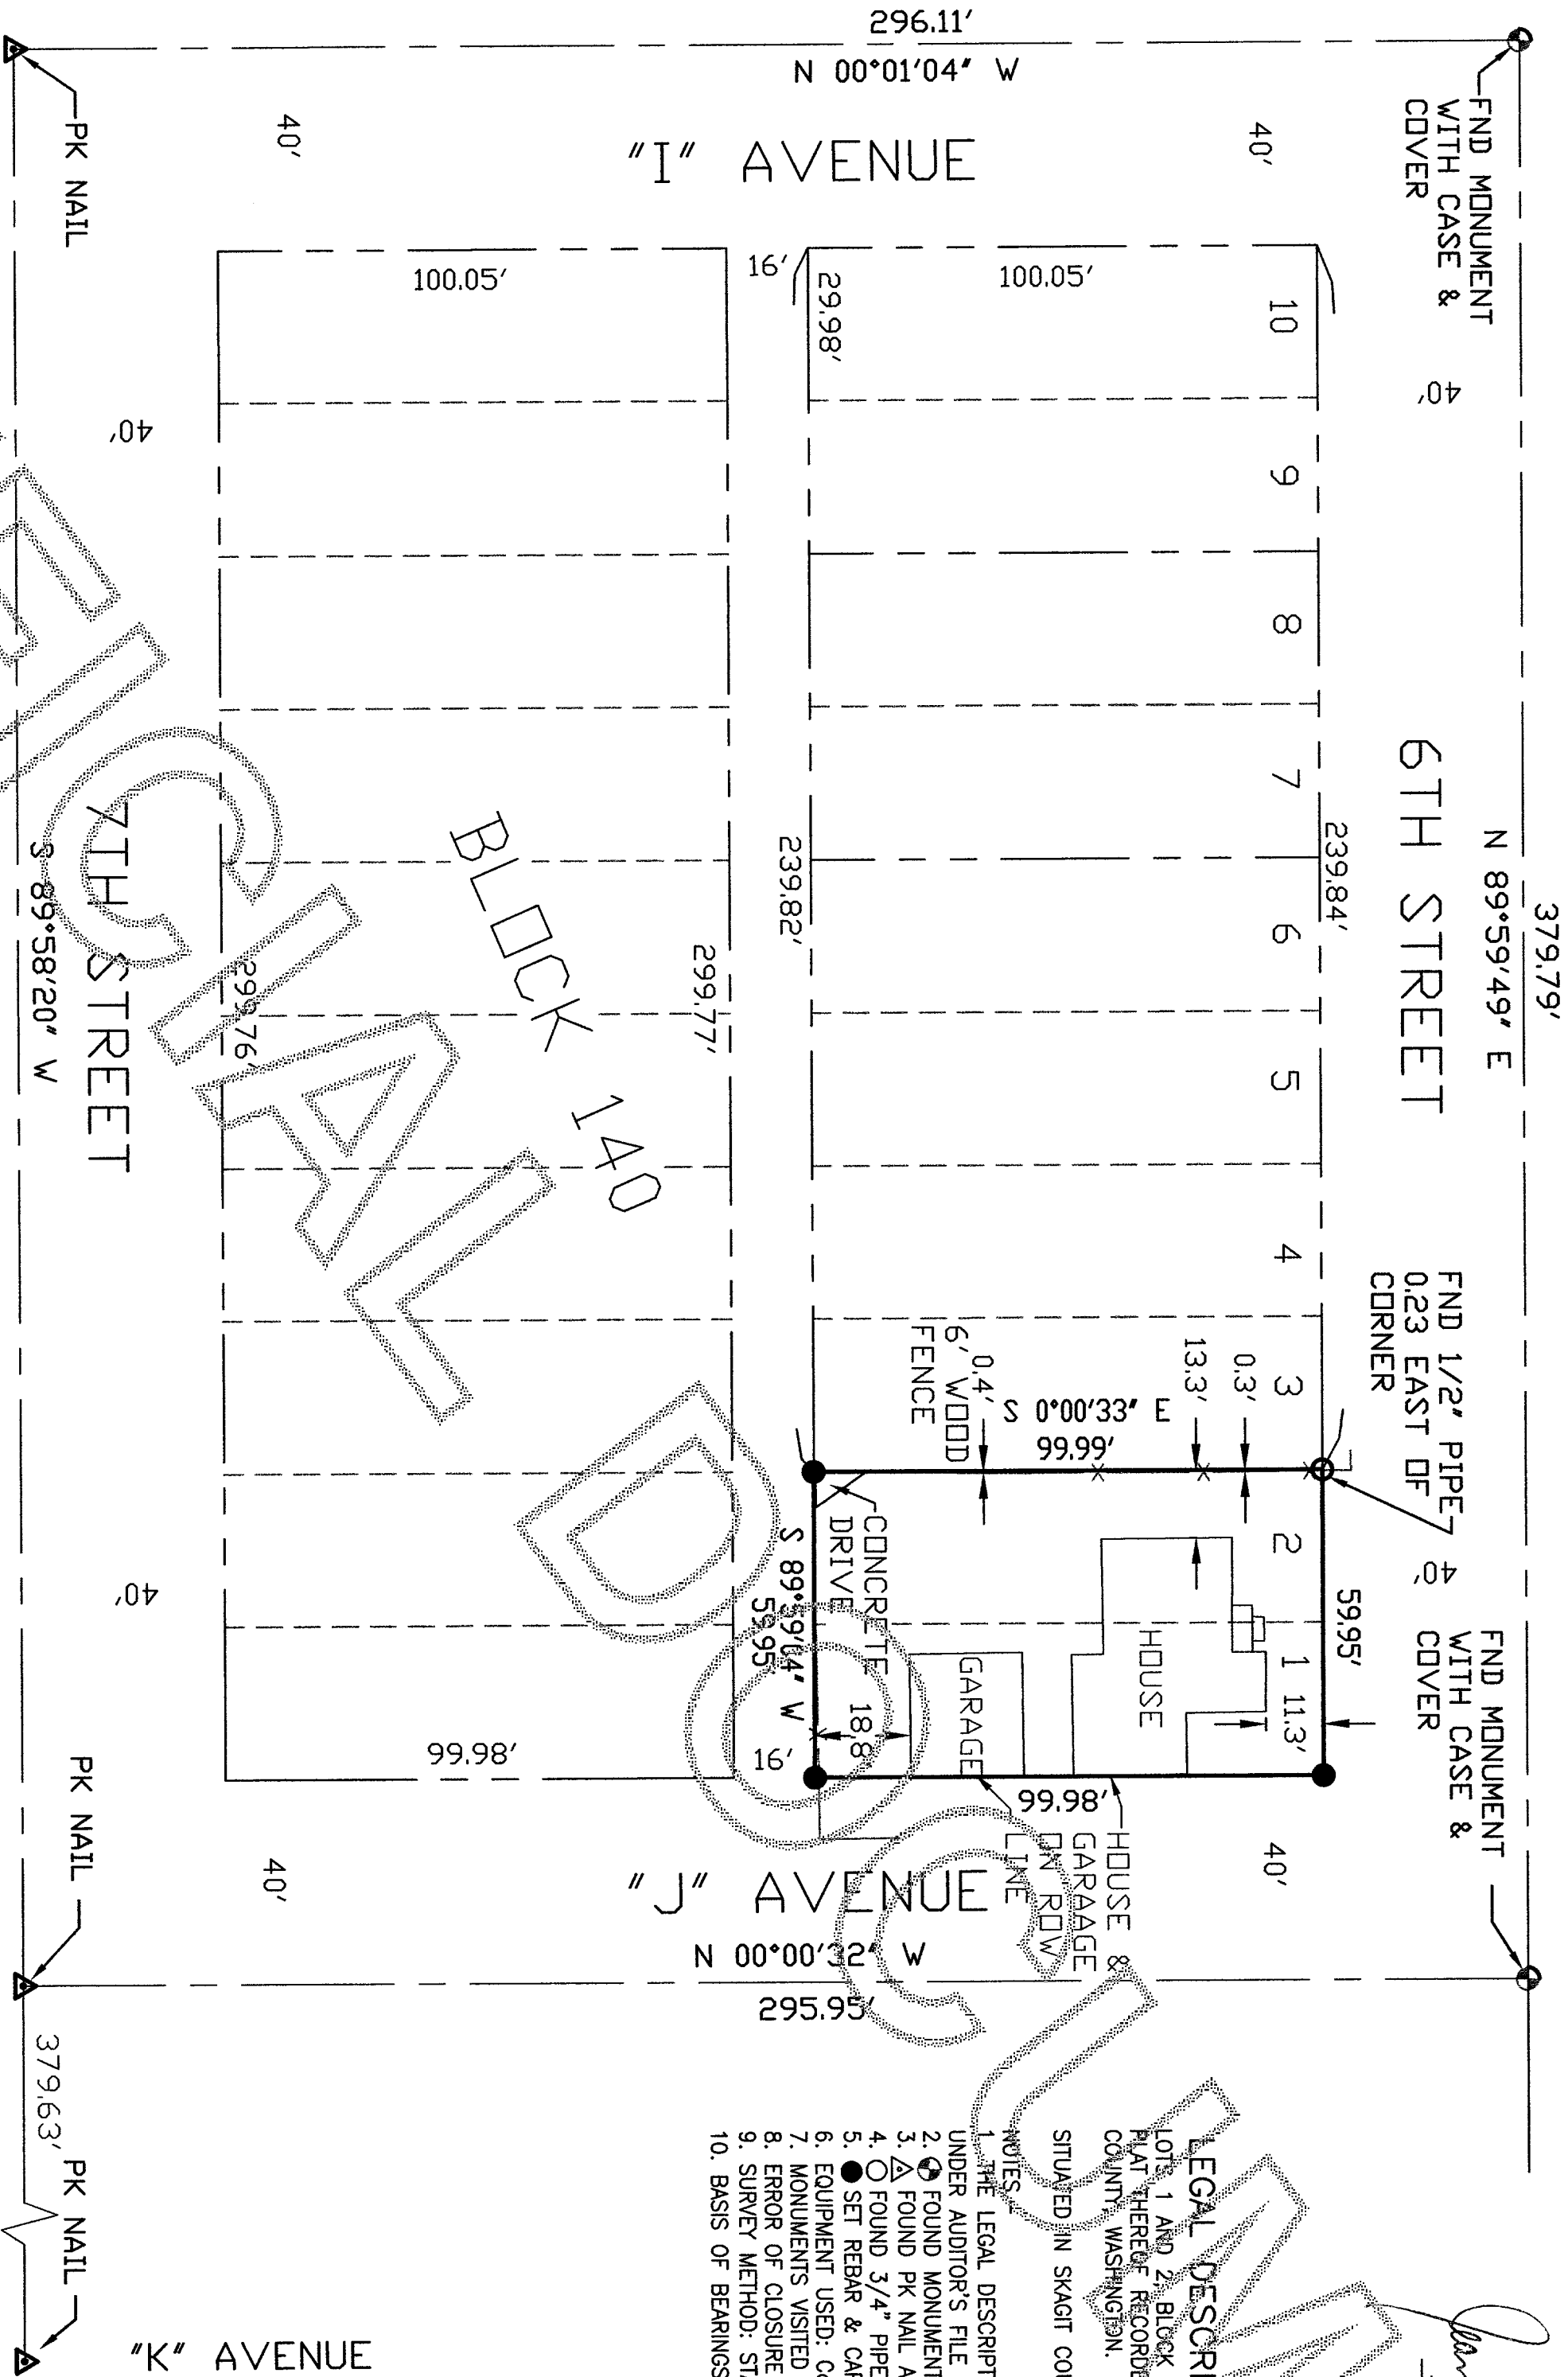


SITE PLAN

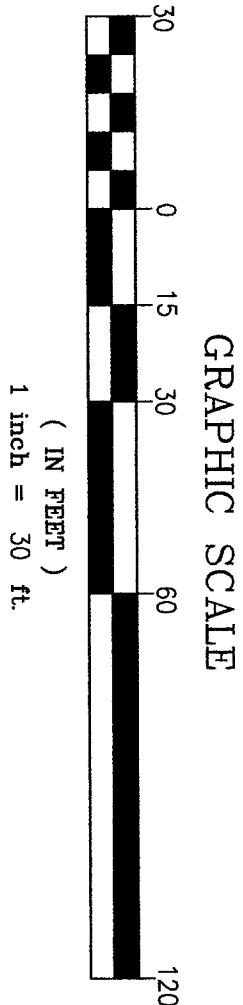

SURVEYORS CERTIFICATE

THIS RECORD OF SURVEY CORRECTLY REPRESENTS A SURVEY MADE BY ME OR UNDER MY DIRECTION IN CONFORMANCE WITH THE SURVEY RECORDING ACT AT THE REQUEST OF JON STABLES OF SKAGIT COUNTY, IN OCTOBER 2015.

DALE HERRIGSTAD, P.L.S.  
Certificate No. 27807  
Date NOVEMBER 4, 2015

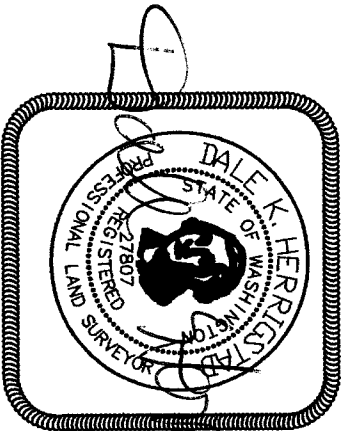

RECORD OF SURVEY

FOR: Jon & Vicky Stables  
3908 Commercial Avenue  
Anacortes, WA 98221

A PORTION OF THE SE 1/4, SECTION 13,  
TOWNSHIP 35 N., RNG. 1 EAST, W.M.  
CITY OF ANACORTES, SKAGIT COUNTY, WASHINGTON

HERRIGSTAD ENGINEERING

4320 Whistle Lake Road, Anacortes, WA 98221 (360) 293-8804

SHEET 1 OF 1

DWG.: 12015-109

DWN BY: DKH

CHECK BY: DKH

DATE: Nov. 2015

SCALE: 1"=30'

SECTION 13, T 35 N, R 01 E