



202111020062

11/02/2021 09:07 AM Pages: 1 of 2 Fees: \$204.50  
Skagit County Auditor

Return to:

SKAGIT COUNTY PLANNING & DEVELOPMENT SERVICES

1800 CONTINENTAL PLACE

MOUNT VERNON, WA 98273

**PROTECTED CRITICAL AREA SITE PLAN**

Page 1 of 2

Grantor/Owner: Peter and Nicola Strobel

Grantee: PUBLIC

Site Address: Not assigned address at this time

Property ID #: P81096 Assessors Tax Account #: 4388-000-005-0009

Legal Description: SW ¼ Sec. 24 Twp. 34 Rng. 02 / Plat Name: Plat of Kwonesum Lot: Lot #5

Permit/Activity #: PL21-0194

The PROTECTED CRITICAL AREA (PCA) is to be left undisturbed in its natural state. "With the exception of activities identified as Allowed without Standard review under SCC 14.24.070, any land-use activity that can impair the functions and values of critical areas or their buffers through a development activity or by disturbance of the soil or water, and/or by removal of, or damage to, existing vegetation shall require critical areas review and written authorization pursuant to SCC 14.24." SCC 14.24.060

No clearing, grading, filling, logging or removal of woody material, building, construction or road construction of any kind, planting of non-native vegetation or grazing of livestock is allowed within the PCA areas except as specifically permitted by Skagit County on a case-by-case basis consistent with SCC 14.24.


Representations on this site plan may be approximations only and should not be used for purposes other than for determining general locations of critical areas. Development activities beyond the scope of this plan may require additional studies and approvals.

The above references to "Grantor" and "Grantee" shall not be construed as a transfer of property ownership and are used solely for filing with the County Auditor.


Owner: [Signature] Date: 10/26/21

On this day personally appeared before me Peter Strobel & Nicola Strobel, to me known to be the individual(s) described in and who executed the within and foregoing instrument, and acknowledged that he/she/they signed the same as his/her/their free and voluntary act and deed, for the uses and purposes therein mentioned.

Given under my hand and seal of office this 26th day of October, 2021

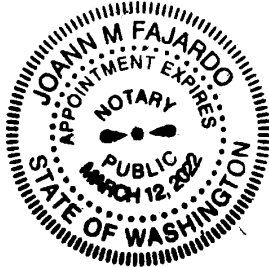

JoAnn M. Fajardo  
Notary Public residing at Dot Harbor  
My Commission Expires: 03-12-2022  
[Signature]

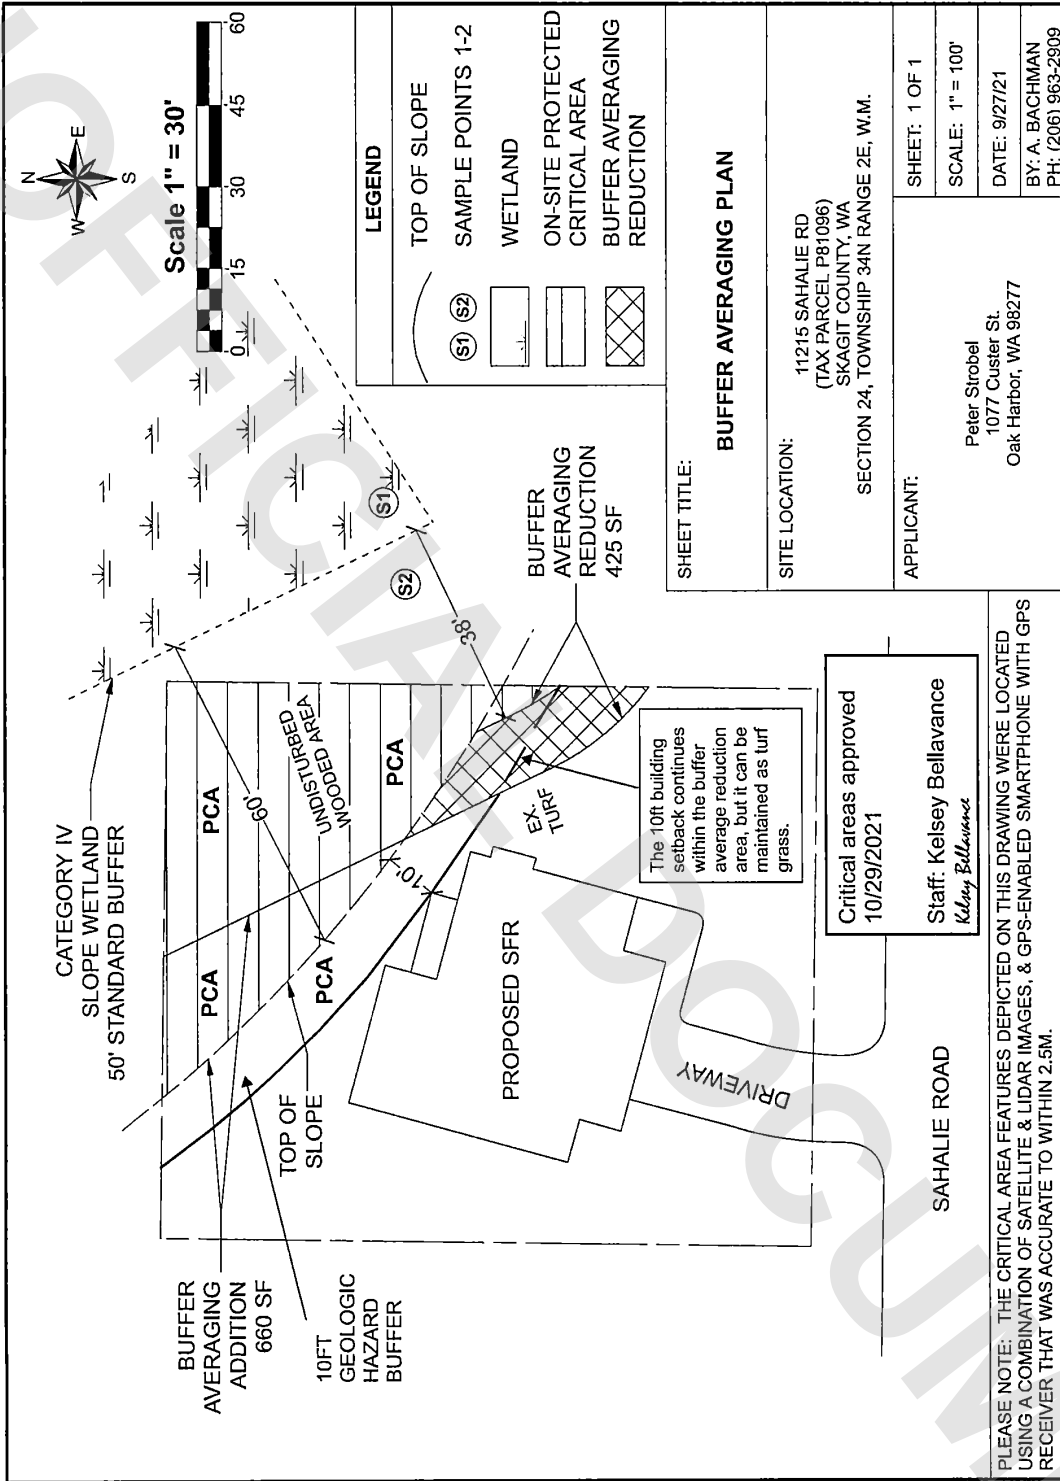

**BUFFER AVERAGING PLAN**

SHEET TITLE:

SITE LOCATION:

11215 SAHALIE RD  
(TAX PARCEL P81096)  
SKAGIT COUNTY, WA  
SECTION 24, TOWNSHIP 34N RANGE 2E, W.M.

APPLICANT:

Peter Strobel  
1077 Custer St.  
Oak Harbor, WA 98277

SHEET: 1 OF 1

SCALE: 1" = 100'

DATE: 9/27/21

BY: A. BACHMAN  
PH: (206) 963-2909