


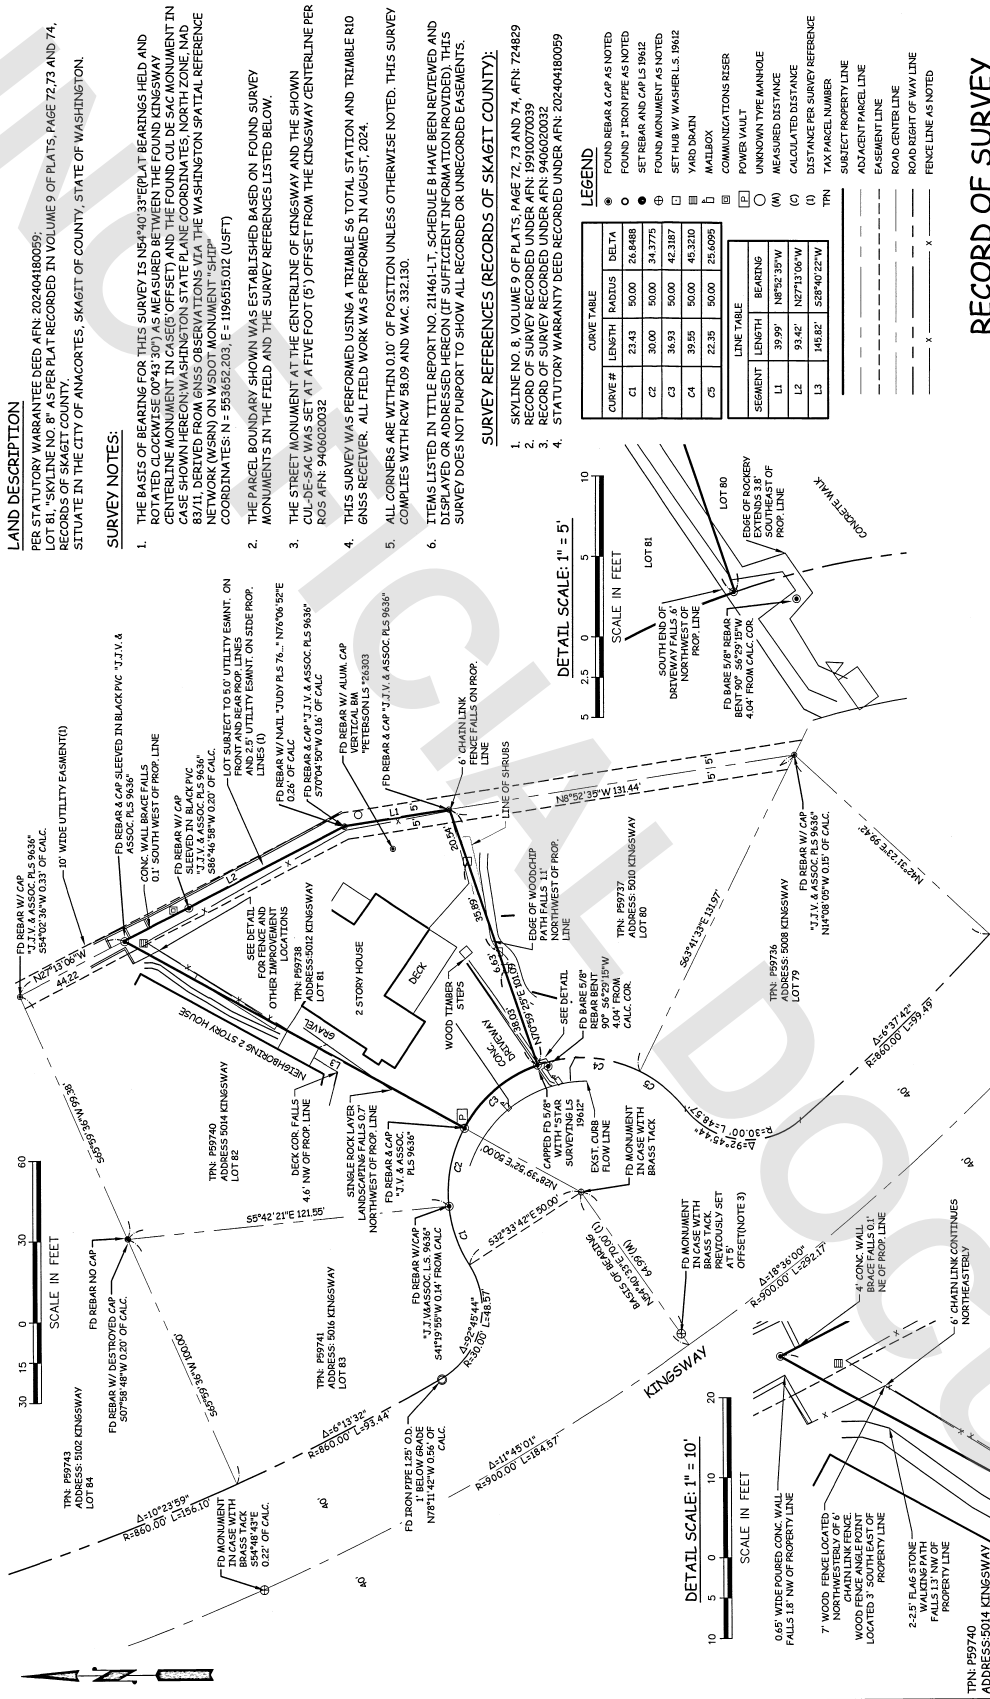

RECORD OF SURVEY

PREPARED AT THE REQUEST OF
MICHELLE & DANIEL ROOT
A PORTION OF SE1/4,NW 1/4, SECTION 27,
TOWNSHIP 35 NORTH, RANGE 1 EAST, W.M.
ANACORTES, SKEGIST COUNTY, WA

STAR SURVEYING, INC.

PO BOX 1343
ANACORTES
WASHINGTON 98221

phone - (360)399-7693
info.ssi@rockisland.com
www.starsurveyinginc.com



LAND SURVEYING	MAPPING	PLANNING
CAD BY: BLP/CEG	DATE: 9/6/2024	JOB NO: A2695
CHK BY: RMA	PAGE 1 OF 1	SCALE: AS NOTED
FLD BK: 509A	A2695.DWG	CIVIL 3D 2020
SURVEYED BY FIELD TRAVERSE WITH A TRIMBLE 5+4 ROBOTIC SYSTEM		

SURVEYOR'S CERTIFICATE

THIS MAP CORRECTLY REPRESENTS A SURVEY MADE BY ME OR UNDER MY DIRECTION IN CONFORMANCE WITH THE REQUIREMENTS OF THE SURVEY RECORDING ACT AT THE REQUEST OF MITCHELL AND DANIEL BOOTH IN SEPTEMBER, 2024.

Robert M. Anderson
ROBERT M. ANDERSON
CERTIFICATE NUMBER LS 19612

AUDITOR'S CERTIFICATE

FILED FOR RECORD THIS 15 DAY OF November, 2014, AT 8:49 AM PM
IN BOOK / OF SURVEYS AT PAGE , AT THE REQUEST OF MICHELLE AND DANIEL ROOT

Doreen Perkins Terra Diehnert
FILE NUMBER SKAGIT COUNTY AUDITOR

Terra Diederich
SKAGIT COUNTY AUDITOR