

Return to:



200006130110

Kathy Hill, Skagit County Auditor

6/13/2000 Page 1 of 2 3:57:10PM

PROTECTED CRITICAL AREA SITE PLAN

Page 1 of 2

Grantor/Owner: Kenneth Ware

Grantee: PUBLIC

Site Address: 2114 Estate Dr.

Property ID #: P 105737 Assessors Tax Account #: 4622-000-035-0004

Legal Description: Sec. 22 Twp. 33 Rng. 4 / Plat Name Cedar Ridge Lot 35

Permit/Activity #: BP00-0549

PROTECTED CRITICAL AREA (PCA) is to be left undisturbed in a natural state. No clearing, grading, filling, logging or removal of woody material, building, construction or road construction of any kind or planting of non-native vegetation is allowed within the PCA areas except as specifically permitted by Skagit County on a case-by-case basis consistent with Skagit County Code 14.06.

Representations on this site plan may be approximations only and should not be used for purposes other than for determining general locations of critical areas. Development activities beyond the scope of this plan may require additional studies and approvals.


The above references to "Grantor" and "Grantee" shall not be construed as a transfer of property ownership and are used solely for filing with the County Auditor.


Owner: *[Signature]*

Date: 6/13/00

On this day personally appeared before me Kenneth Ware known to be the individual described herein and acknowledged to me the he signed the same as a free and voluntary act and deed for the uses and purposes therein mentioned.

Tish Campbell, Notary Public in and for the State of Washington,
residing at Mount Vernon Date: 6/13/00

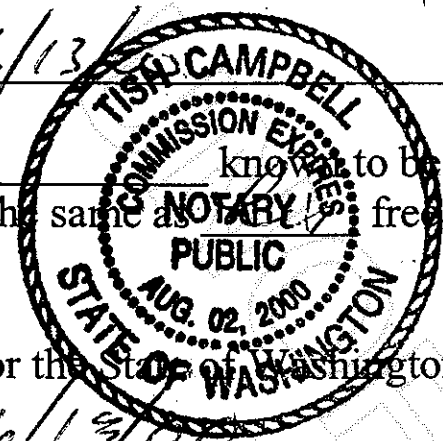

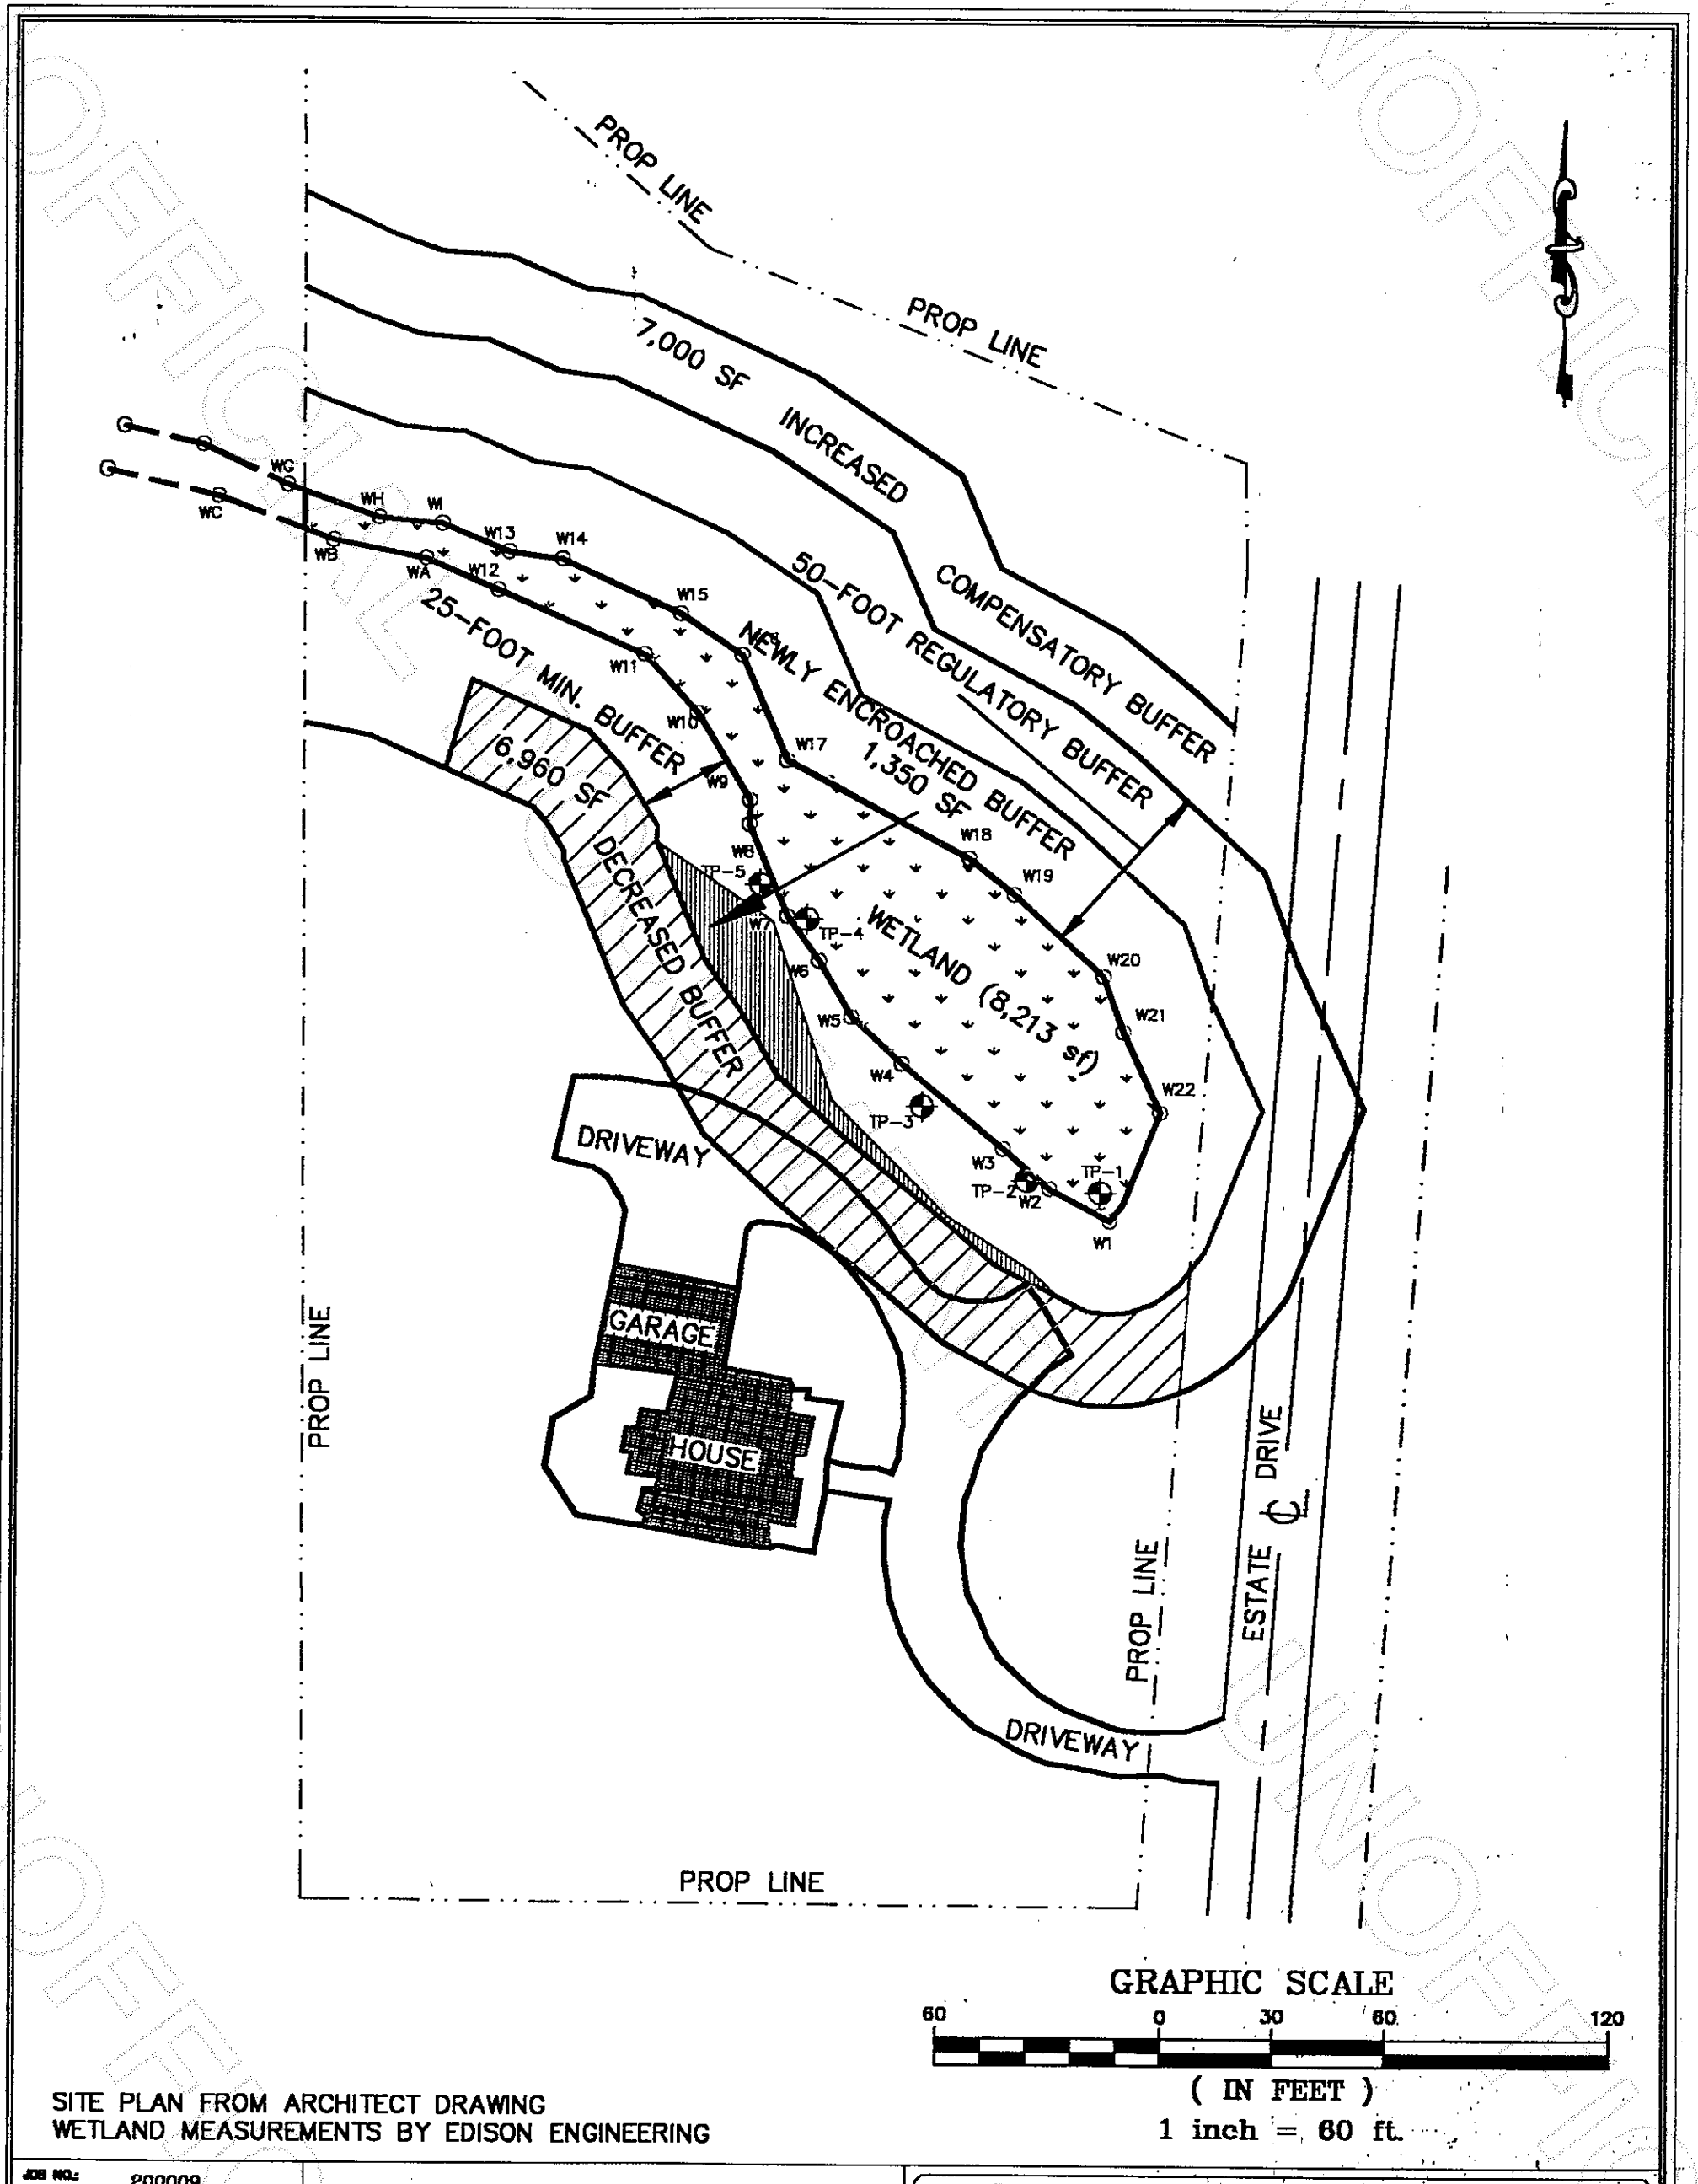

SITE PLAN FROM ARCHITECT DRAWING
WETLAND MEASUREMENTS BY EDISON ENGINEERING

JOB NO.:	200009
DESIGNED BY:	rpb
DRAWN BY:	rpb
CHECKED BY:	rpb

**EDISON
ENGINEERING**

P.O. Box 164
Bow, WA 98232
Phone / Fax
(360) 768-4414

WETLAND AND BUFFER LOCATIONS
WARF

DATE: 5/12/00

200006130110