

Return to:



200008160049

Kathy Hill, Skagit County Auditor
8/16/2000 Page 1 of 2 12:06:01PM

PROTECTED CRITICAL AREA SITE PLAN

Page 1 of 2

Grantor/Owner: Russell Mayhew

Grantee: PUBLIC

Site Address: 26025 Helmick Rd

Property ID #: P 38760 Assessors Tax Account #: 09 3505 - 4-001 - 1301

Legal Description: Sec. 9 Twp. 35 Rng. 5 / Plat Name _____ Lot _____

Permit/Activity #: BP00-1024

PROTECTED CRITICAL AREA (PCA) is to be left undisturbed in a natural state. No clearing, grading, filling, logging or removal of woody material, building, construction or road construction of any kind or planting of non-native vegetation is allowed within the PCA areas except as specifically permitted by Skagit County on a case-by-case basis consistent with Skagit County Code 14.06.

Representations on this site plan may be approximations only and should not be used for purposes other than for determining general locations of critical areas. Development activities beyond the scope of this plan may require additional studies and approvals.


The above references to "Grantor" and "Grantee" shall not be construed as a transfer of property ownership and are used solely for filing with the County Auditor.

Owner: Russell Mayhew Date: 8/16/00

On this day personally appeared before me Russell Mayhew known to be the individual described herein and acknowledged to me the ✓ signed the same as ✓ free and voluntary act and deed for the uses and purposes therein mentioned.

Debra K. Anderson, Notary Public in and for the State of Washington,
residing at Skagit Co. Date: 8/16/00

exp. 1/5/2000

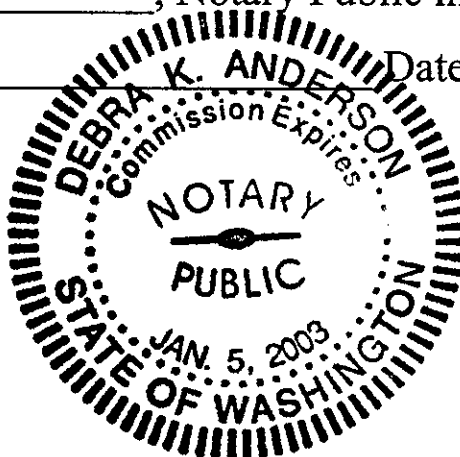

NOTES:

Area of Disturbance



Temp. Erosion control as needed.


Direction of Slope



2,160sq.ft. New Impervious Surface
1,094sq.ft. New Armoured Driveway
3,254sq.ft. Total


All dirt from post holes to be spread
across site pad.

Gutters, Down Spouts & Splash Blocks.

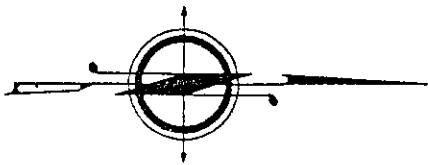


APPROVED SITEPLAN

APPROVED BY J. D. Davis
DATE 7/27/00 # 10-124

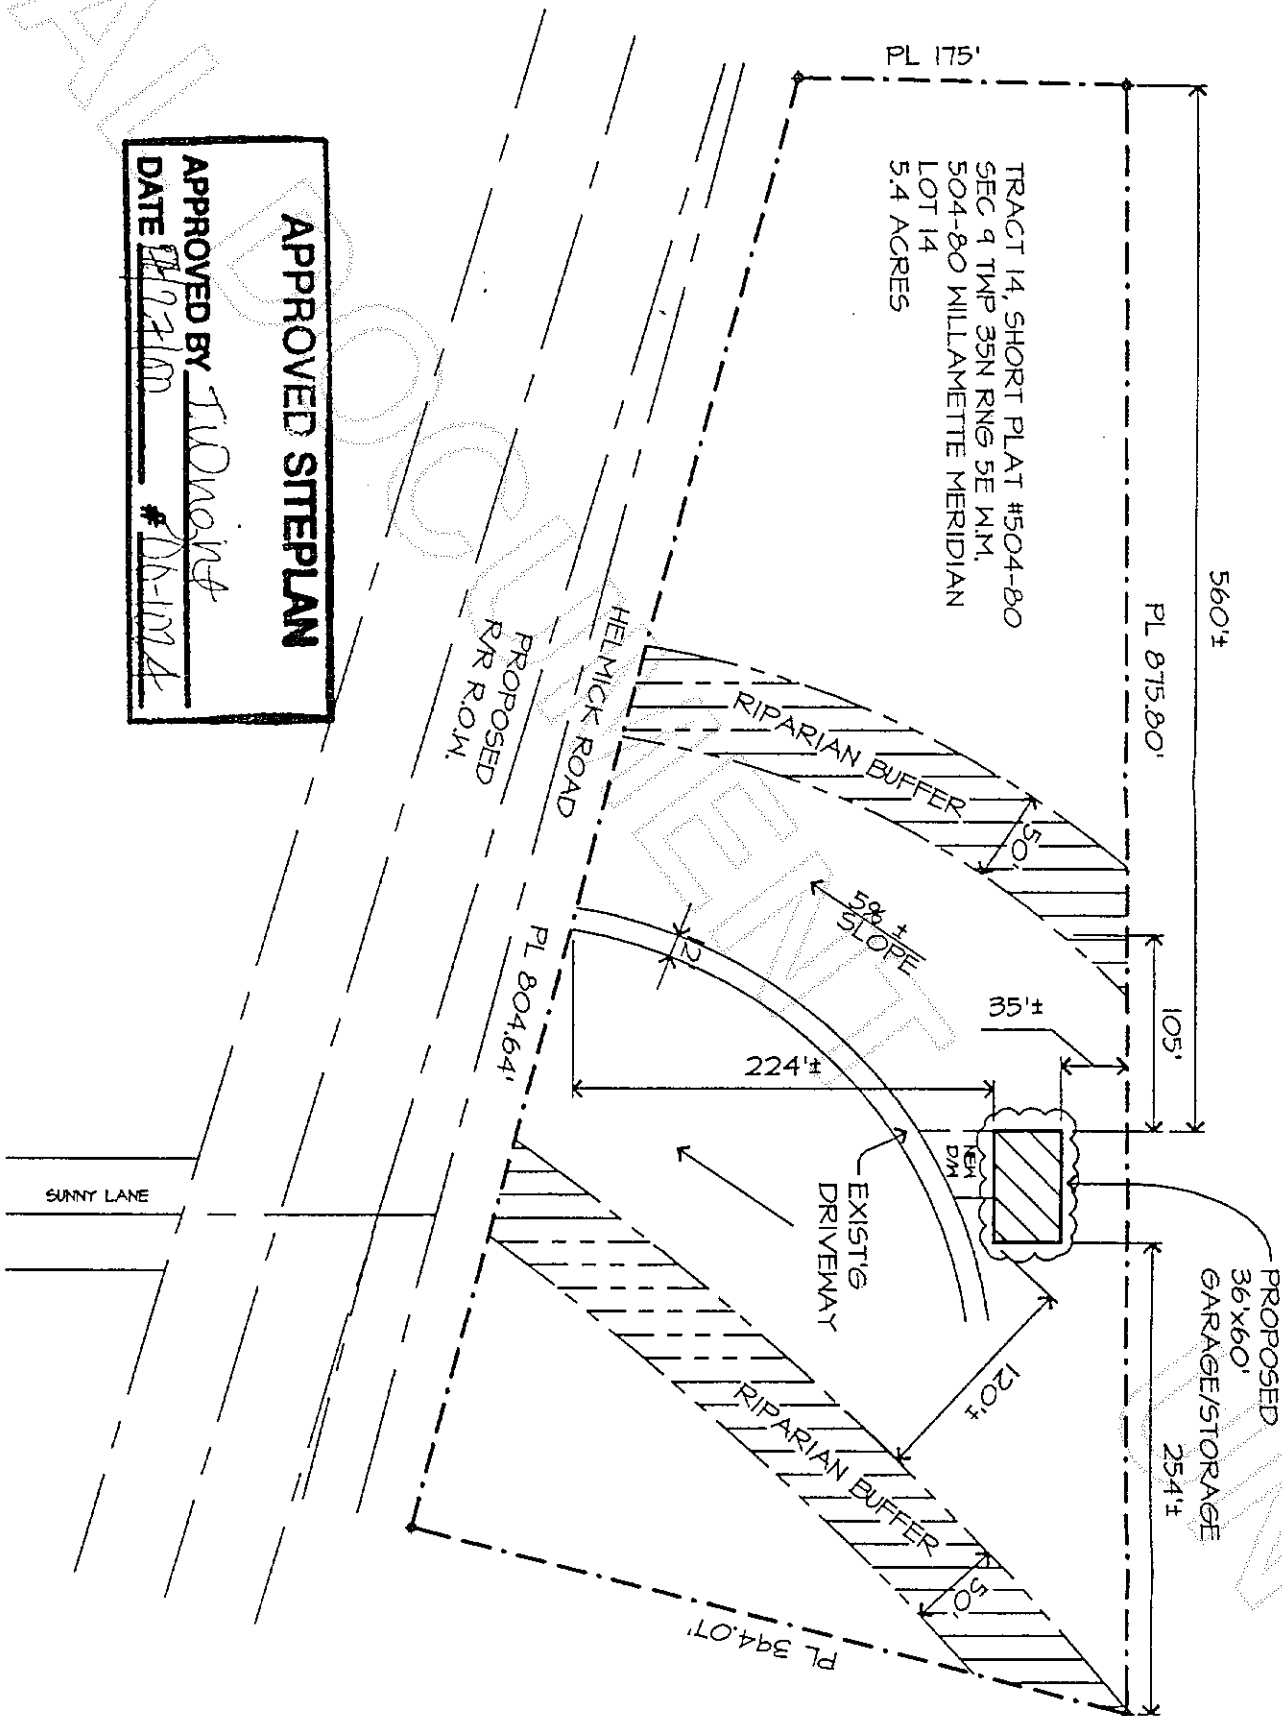

W10:00:21 2 of 2 Page 0000/1/8
Kathy Hill, Skagit County Auditor
670091800002

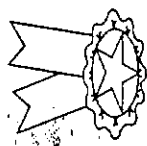

BLUE RIBBON STEEL
BUILDINGS, INC.
47 ALDER LANE
MT VERNON, WA
98273
(360)424-9016

REVISED DATE:
00/00/00

MAYHEW / HAMMOND

26825 HELMICK RD
- SEDRO-WOOLLEY, WA 98284
(360)856-4214/708-5345

TAX ID: 093505-4-001-1301(P38760)

DATE: 07/27/00
SCALE: 1"=100'

DRAWN BY: WLMc
PROJECT NUMBER
2359

RECEIVED
Skagit County
JUL 27 2000
Planning/Permit Ctr.