

Return to:



200008210133

Kathy Hill, Skagit County Auditor
8/21/2000 Page 1 of 2 2:38:41PM

PROTECTED CRITICAL AREA SITE PLAN

Page 1 of 2

Grantor/Owner: Mary Ann Steed

Grantee: PUBLIC

Site Address: 4775 Sharpe Road

Property ID #: P 108998 Assessors Tax Account #: 340111-4-005-0003

Legal Description: Sec. 11 Twp. 34 Rng. 1 / Plat Name 96-039 Lot A

Permit/Activity #: BP00-0636

PROTECTED CRITICAL AREA (PCA) is to be left undisturbed in a natural state. No clearing, grading, filling, logging or removal of woody material, building, construction or road construction of any kind or planting of non-native vegetation is allowed within the PCA areas except as specifically permitted by Skagit County on a case-by-case basis consistent with Skagit County Code 14.06.

Representations on this site plan may be approximations only and should not be used for purposes other than for determining general locations of critical areas. Development activities beyond the scope of this plan may require additional studies and approvals.

The above references to "Grantor" and "Grantee" shall not be construed as a transfer of property ownership and are used solely for filing with the County Auditor.

Owner: Maryann Steed Date: 8/21/2000

On this day personally appeared before me MARYANN STEED known to be the individual described herein and acknowledged to me that SHE signed the same as HER free and voluntary act and deed for the uses and purposes therein mentioned.


John M. Deak, Notary Public in and for the State of Washington,
residing at Anacortes, WA Date: 8-21-00



20008210133

Kathy Hill, Skagit County Auditor

8/21/2000 Page 2 of 2 2:38:41PM

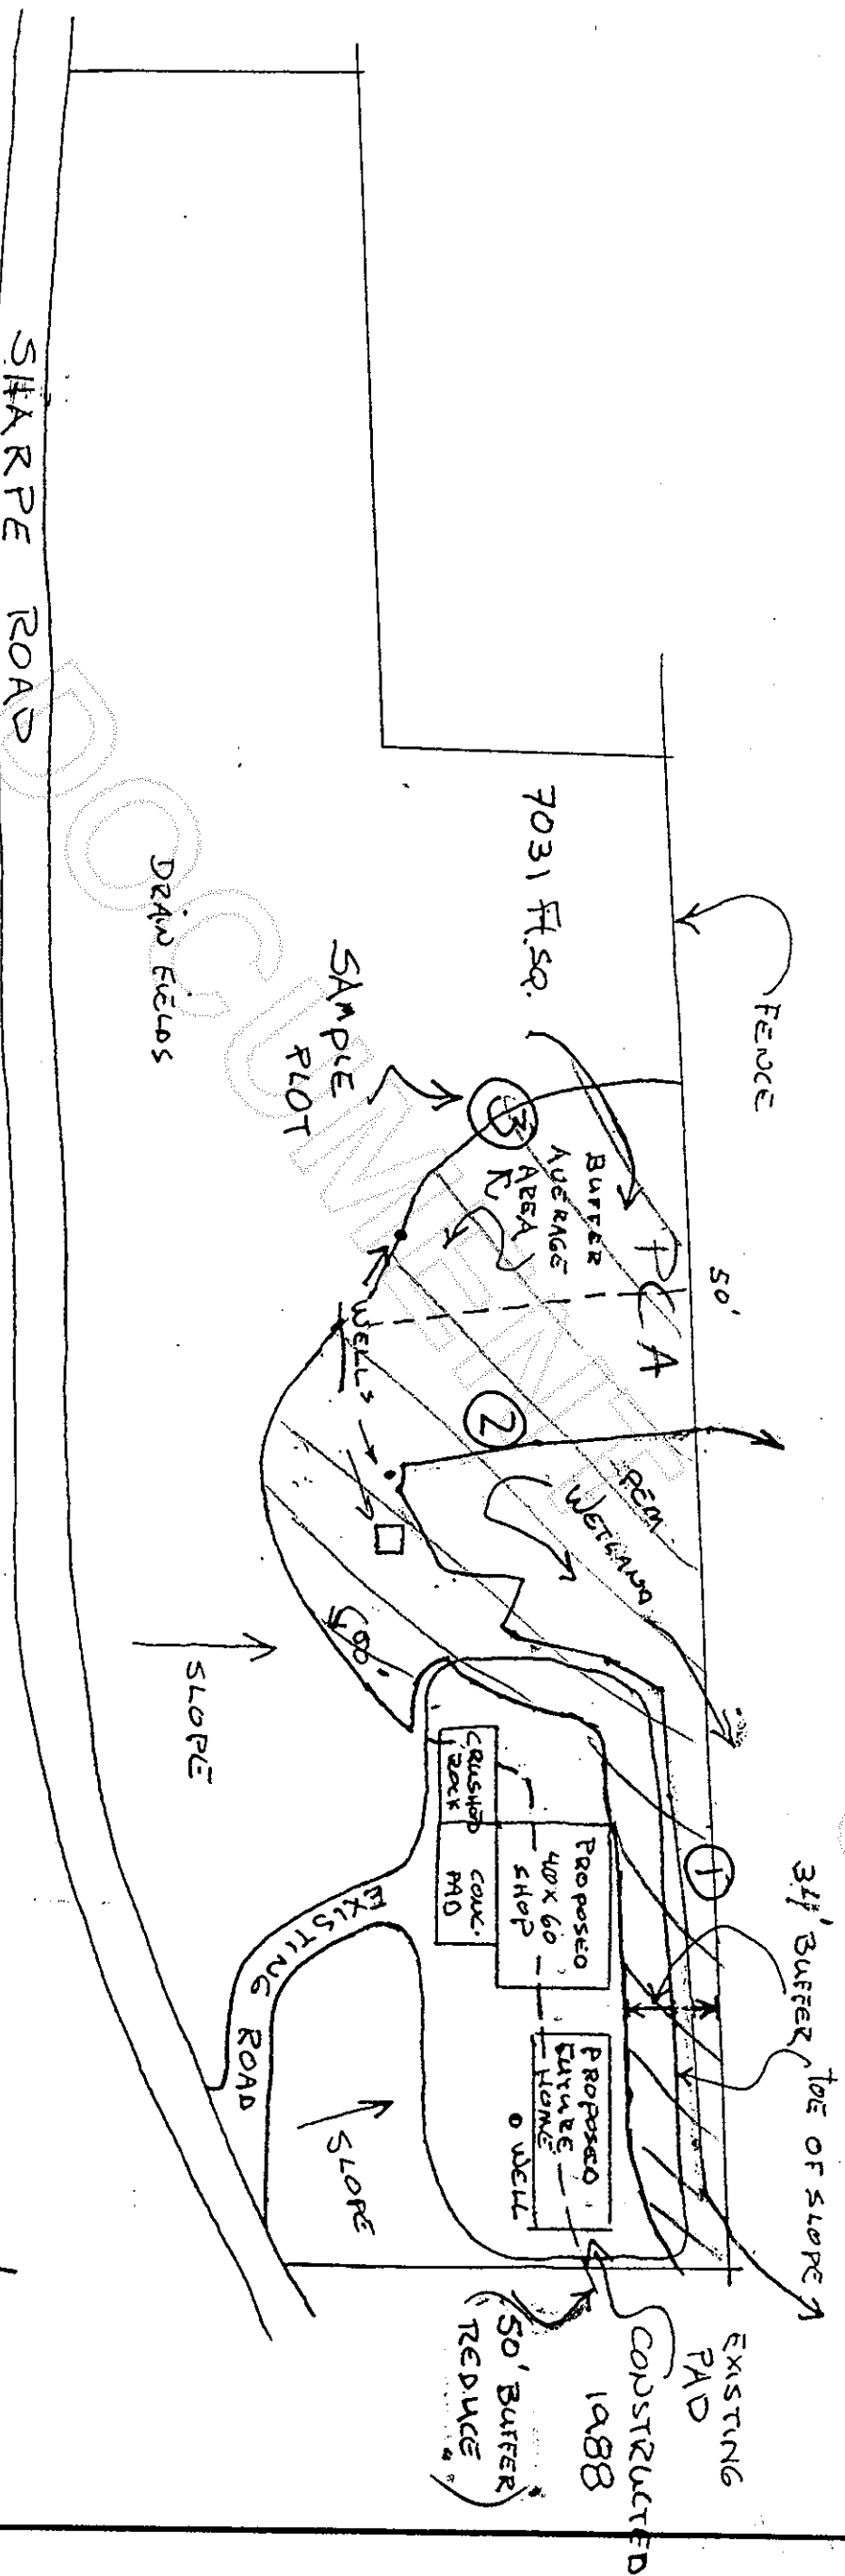

4775 SHARPE ROAD, ADVERTISE

SCALE:

DATE: 13 July 00

MAEYUO STEED (2.7ac)

APPROVED BY:

REVISOR

K 50' X

DRAWING NUMBER

1