

Return to:



200101180057
Skagit County Auditor

1/18/2001 Page 1 of 2 3:38:43PM

PROTECTED CRITICAL AREA SITE PLAN

Page 1 of 2

Grantor/Owner: David & Pam Felt

Grantee: PUBLIC

Site Address: 23582 N. Westview Rd

Property ID #: P 74753/74763 Assessors Tax Account #: 4137-000-012-0004

Legal Description: Sec. 1 Twp. 33 Rng. 4 / Plat Name _____ Lot _____

Permit/Activity #: PLCC-0564 / PCC-0588

PROTECTED CRITICAL AREA (PCA) is to be left undisturbed in a natural state. No clearing, grading, filling, logging or removal of woody material, building, construction or road construction of any kind or planting of non-native vegetation is allowed within the PCA areas except as specifically permitted by Skagit County on a case-by-case basis consistent with Skagit County Code 14.24.


Representations on this site plan may be approximations only and should not be used for purposes other than for determining general locations of critical areas. Development activities beyond the scope of this plan may require additional studies and approvals.

The above references to "Grantor" and "Grantee" shall not be construed as a transfer of property ownership and are used solely for filing with the County Auditor.


Owner: David L. Felt

On this day personally appeared before me David L. Felt known to be the individual described herein and acknowledged to me that David L. Felt is the same as his free and voluntary act and deed for the uses and purposes therein mentioned.

Rick Campbell, Notary Public in and for the State of Washington, residing at Mount Vernon

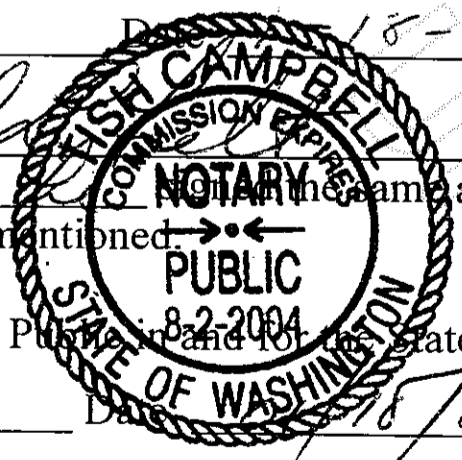

ATTACHMENT C

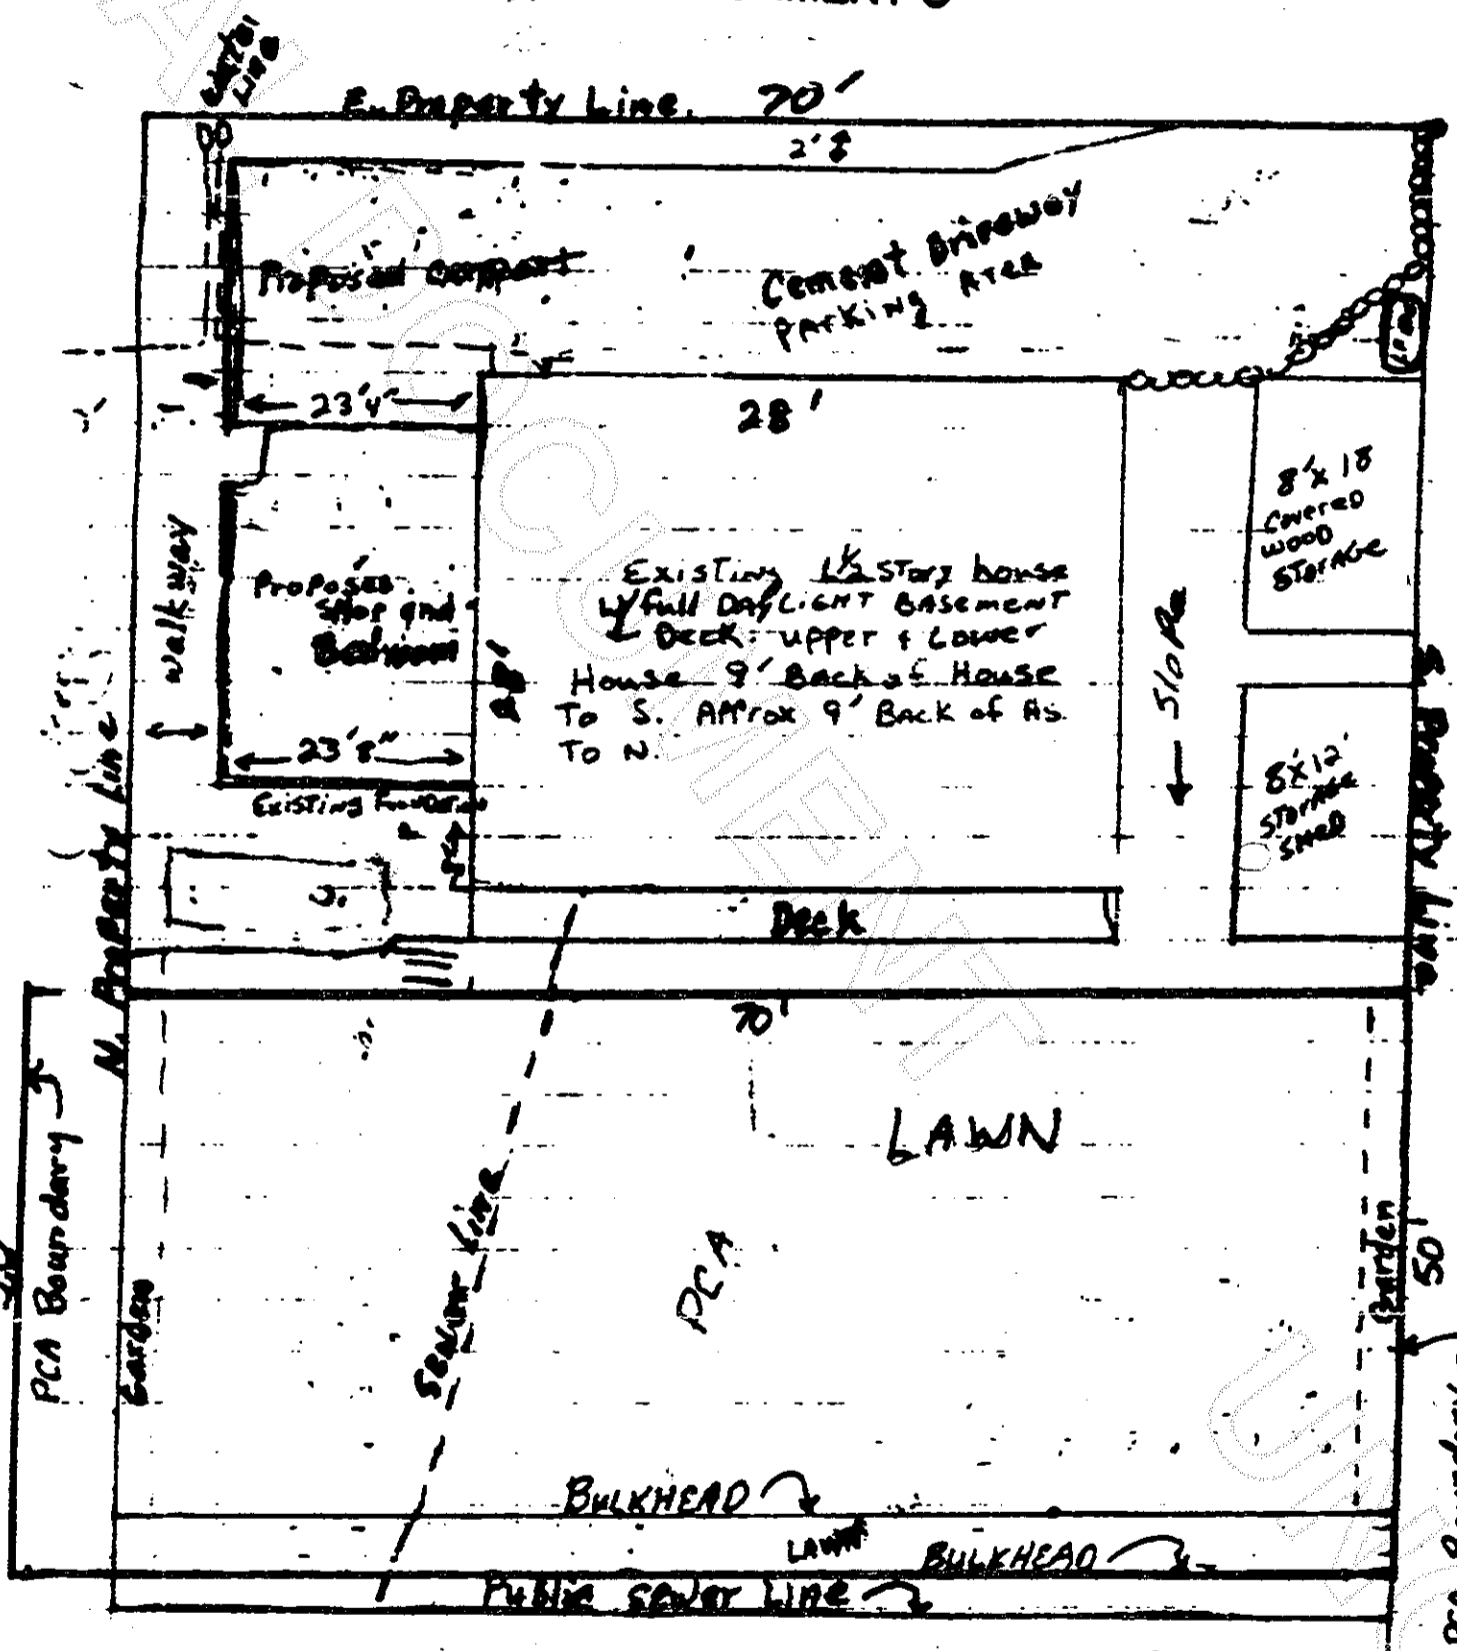

BIG LAKE

Legend -
PCA = Protected Critical Area

scale 1" = 15'

CAO approved
Cali fiber 1/18/01



200101180057
Skagit County Auditor