

Return to:

200109240096
Skagit County Auditor
9/24/2001 Page 1 of 2 10:12:19AM

PROTECTED CRITICAL AREA SITE PLAN

Page 1 of 2

Grantor/Owner: Allan & Gaelyn Couch

Grantee: PUBLIC

Site Address: 19710 East Conway Hill Lane

Property ID #: P 114978 Assessors Tax Account #: 330420-1-009-0200

Legal Description: Sec. 20 Twp. 33 Rng. 4 / Plat Name SP 96-0024 Lot 3

Permit/Activity #: B001-1049

PROTECTED CRITICAL AREA (PCA) is to be left undisturbed in a natural state. No clearing, grading, filling, logging or removal of woody material, building, construction or road construction of any kind or planting of non-native vegetation is allowed within the PCA areas except as specifically permitted by Skagit County on a case-by-case basis consistent with Skagit County Code 14.24.


Representations on this site plan may be approximations only and should not be used for purposes other than for determining general locations of critical areas. Development activities beyond the scope of this plan may require additional studies and approvals.

The above references to "Grantor" and "Grantee" shall not be construed as a transfer of property ownership and are used solely for filing with the County Auditor.

Owner: Gaelyn Couch Date: Sept 24, 2001

On this day personally appeared before me Gaelyn C. Couch known to be the individual described herein and acknowledged to me that she signed the same as her free and voluntary act and deed for the uses and purposes therein mentioned.

Mary Joanne Lund Notary Public in and for the State of Washington,
residing at Burlington Date: 9/24/01

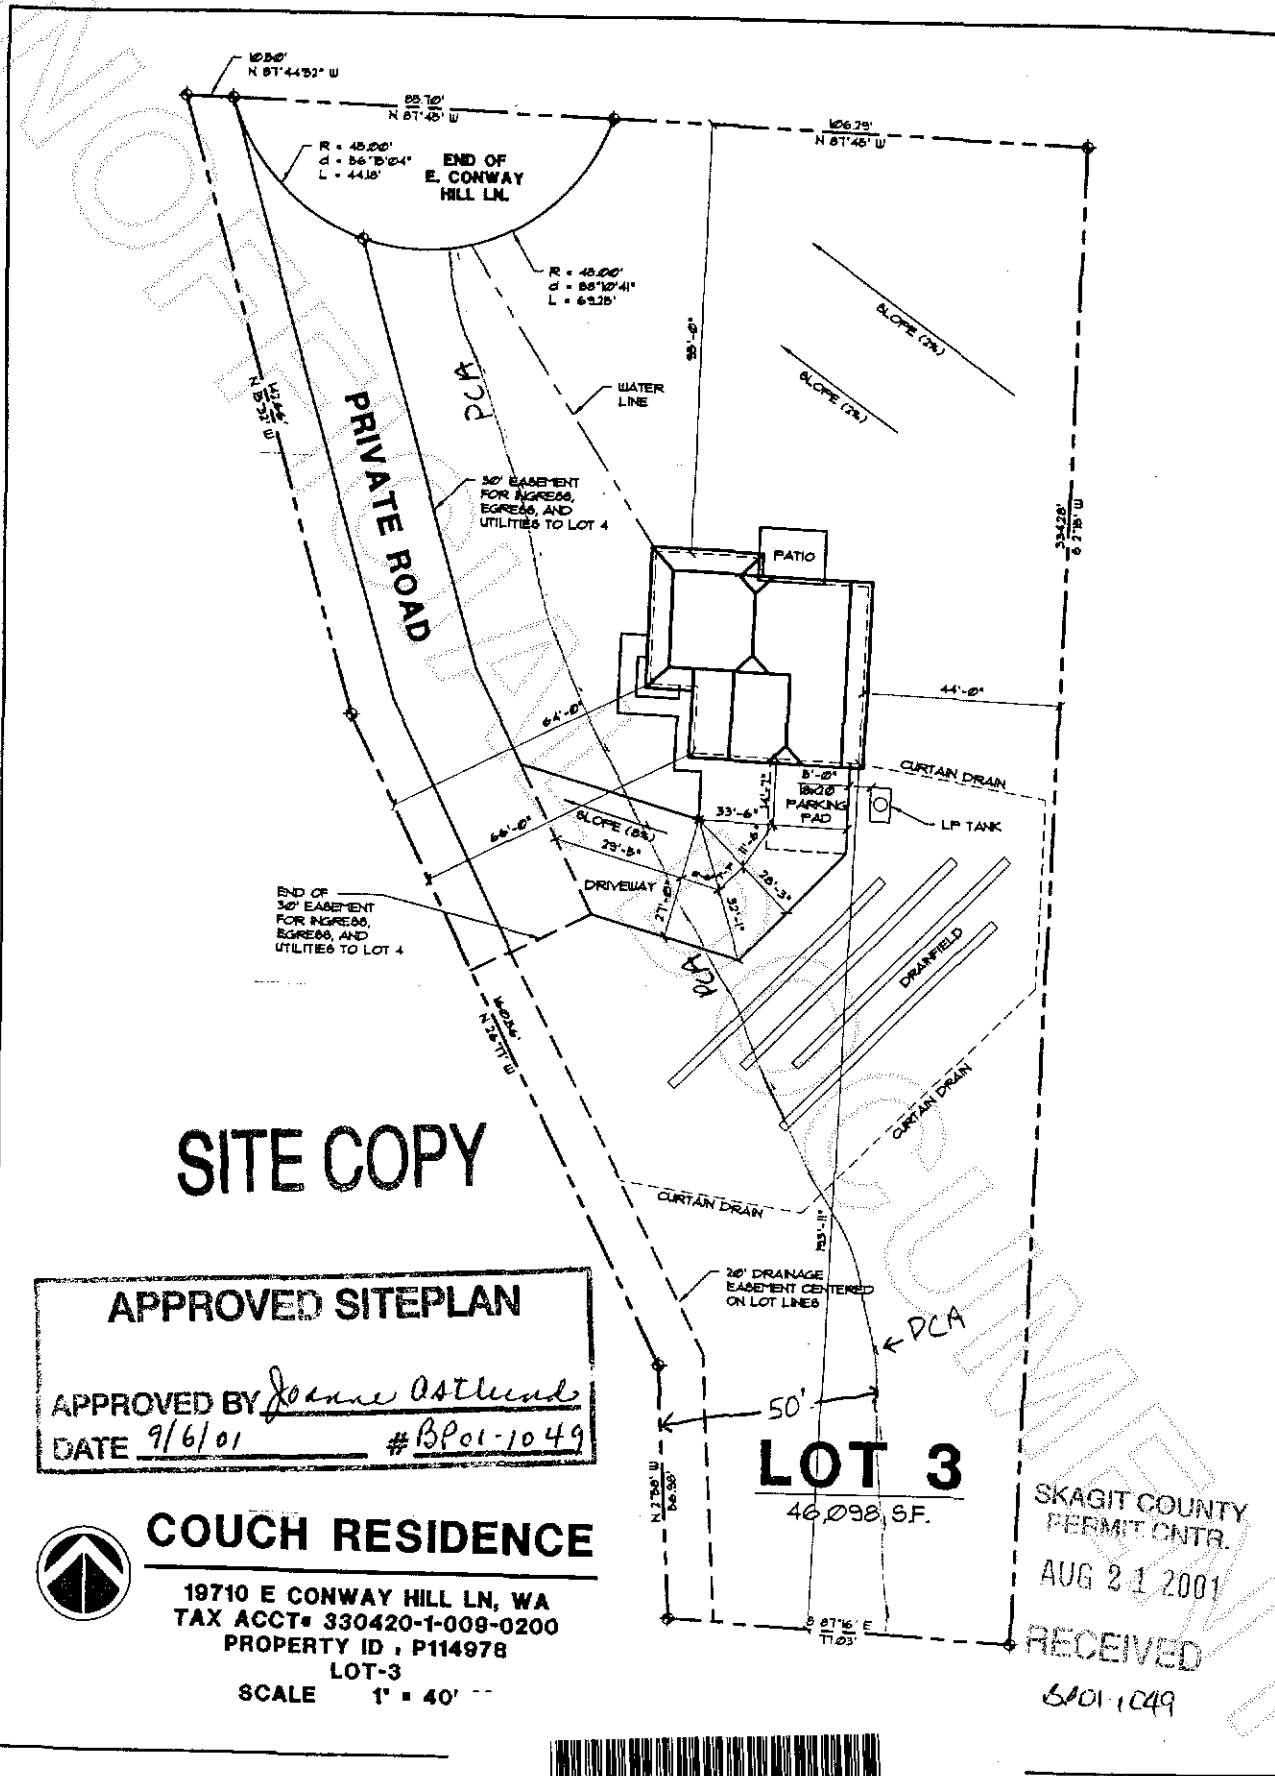

SITE COPY

APPROVED SITEPLAN

APPROVED BY Joanne Ostlund
DATE 9/6/01 # BP01-1049



COUCH RESIDENCE

19710 E CONWAY HILL LN, WA
TAX ACCT# 330420-1-009-0200
PROPERTY ID , P114978
LOT-3

SCALE 1" = 40' --

LOT 3
46,098 S.F.

SKAGIT COUNTY
PERMIT CNTR.
AUG 21 2001

RECEIVED

5801-1049



200109240096
Skagit County Auditor