

Return to:



200206130046
Skagit County Auditor

6/13/2002 Page 1 of 2 10:42AM

PROTECTED CRITICAL AREA SITE PLAN

Page 1 of 2

Grantor/Owner: Allen & Laura Danskine

Grantee: PUBLIC

Site Address: 13177 Persons Road

Property ID #: P 105859 Assessors Tax Account #: 350329.2.005.0302

Legal Description: Sec. 29 Twp. 35 Rng. 3 / Plat Name SP94-019 Lot 2

Permit/Activity #: BP02-0600

PROTECTED CRITICAL AREA (PCA) is to be left undisturbed in a natural state. No clearing, grading, filling, logging or removal of woody material, building, construction or road construction of any kind or planting of non-native vegetation is allowed within the PCA areas except as specifically permitted by Skagit County on a case-by-case basis consistent with Skagit County Code 14.24.


Representations on this site plan may be approximations only and should not be used for purposes other than for determining general locations of critical areas. Development activities beyond the scope of this plan may require additional studies and approvals.

The above references to "Grantor" and "Grantee" shall not be construed as a transfer of property ownership and are used solely for filing with the County Auditor.

Owner: Allen & Laura Danskine 6/13/02

On this day personally appeared before me Allen & Laura Danskine known to be the individual described herein and acknowledged to me that Allen & Laura signed the same as their free and voluntary act and deed for the uses and purposes therein mentioned.


[Signature], Notary Public in and for the State of Washington,
residing at Burlington, WA 6/13/02

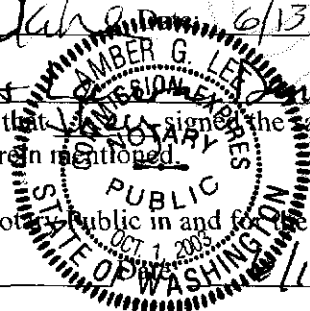

The Jay Group, LLC
1927 5th Street
MARYSVILLE, WASHINGTON 98270
(360) 659-8159
(360) 651-7252 - fax

CLIENT NAME/JOB # Danskine
PROPERTY ID# 350329-2-005-0302
CALCULATED BY DBM DATE February 23, 2002
SCALE 1"=100' SHEET NO. OF

CAO Approved 5/21/02 Leah Forbes

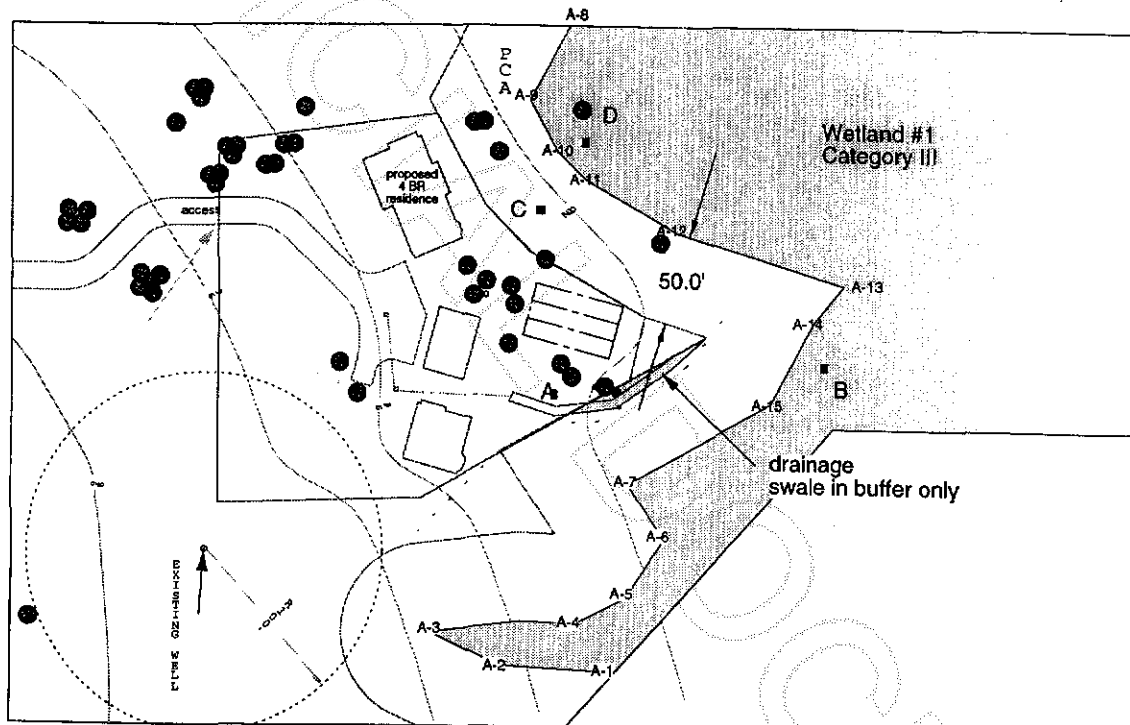

P105859
DANSKINE RESIDENCE
NW 1/4 OF S 29, T 35N, R 3E, W4
DRAINAGE EXHIBIT
DEVELOPED CONDITION
2/1/02

- = Soil log hole - see attached sheet for soil descriptions.
- All bearings, dimensions and locations are approximate.
- Grading, clearing or other soils alteration/movement in the drain field area can destroy the site's ability to support an on-site septic system.
- Slope vector bearing is approximate.
- Minimum County Code requirements shall be met whether or not described in this document.



200206130046
Skagit County Auditor

6/13/2002 Page 2 of 2 10:42AM