

Return to:



200308110125

Skagit County Auditor

8/11/2003 Page 1 of 2 2 10:14AM

PROTECTED CRITICAL AREA SITE PLAN

Page 1 of 2

Grantor/Owner: Wayne McCann

Grantee: PUBLIC

Site Address: 49991 Suck Store Road

Property ID #: P 101345 Assessors Tax Account #: 350920-0-012-0101

Legal Description: Sec. 20 Twp. 35 Rng. 9 / Plat Name _____ Lot _____

Permit/Activity #: BP03-0159 / BP03-0843

The PROTECTED CRITICAL AREA (PCA) is to be left undisturbed in its natural state. "With the exception of activities identified as Allowed without Standard review under SCC 14.24.100, any land-use activity that can impair the functions and values of critical areas or their buffers through a development activity or by disturbance of the soil or water, and/or by removal of, or damage to, existing vegetation shall require critical areas review and written authorization pursuant to SCC 14.24." SCC 14.24.060 No clearing, grading, filling, logging or removal of woody material, building, construction or road construction of any kind, planting of non-native vegetation or grazing of livestock is allowed within the PCA areas except as specifically permitted by Skagit County on a case-by-case basis consistent with SCC 14.24.

Representations on this site plan may be approximations only and should not be used for purposes other than for determining general locations of critical areas. Development activities beyond the scope of this plan may require additional studies and approvals.

The above references to "Grantor" and "Grantee" shall not be construed as a transfer of property ownership and are used solely for filing with the County Auditor.

Owner: Wayne T McCann Date: 8-8-03

On this day personally appeared before me Wayne T McCann known to be the individual described herein and acknowledged to me that he signed the same as his free and voluntary act and deed for the uses and purposes therein mentioned.


Mary Jo Ostlund Notary Public in and for the State of Washington,
residing at _____ Date: August 8, 2003

NAME: WAYNE McCANN

TAX#: 350920-0-012-0101

SCALE: 1" = 40' PAGE OF

Site plan: BP 03-0843

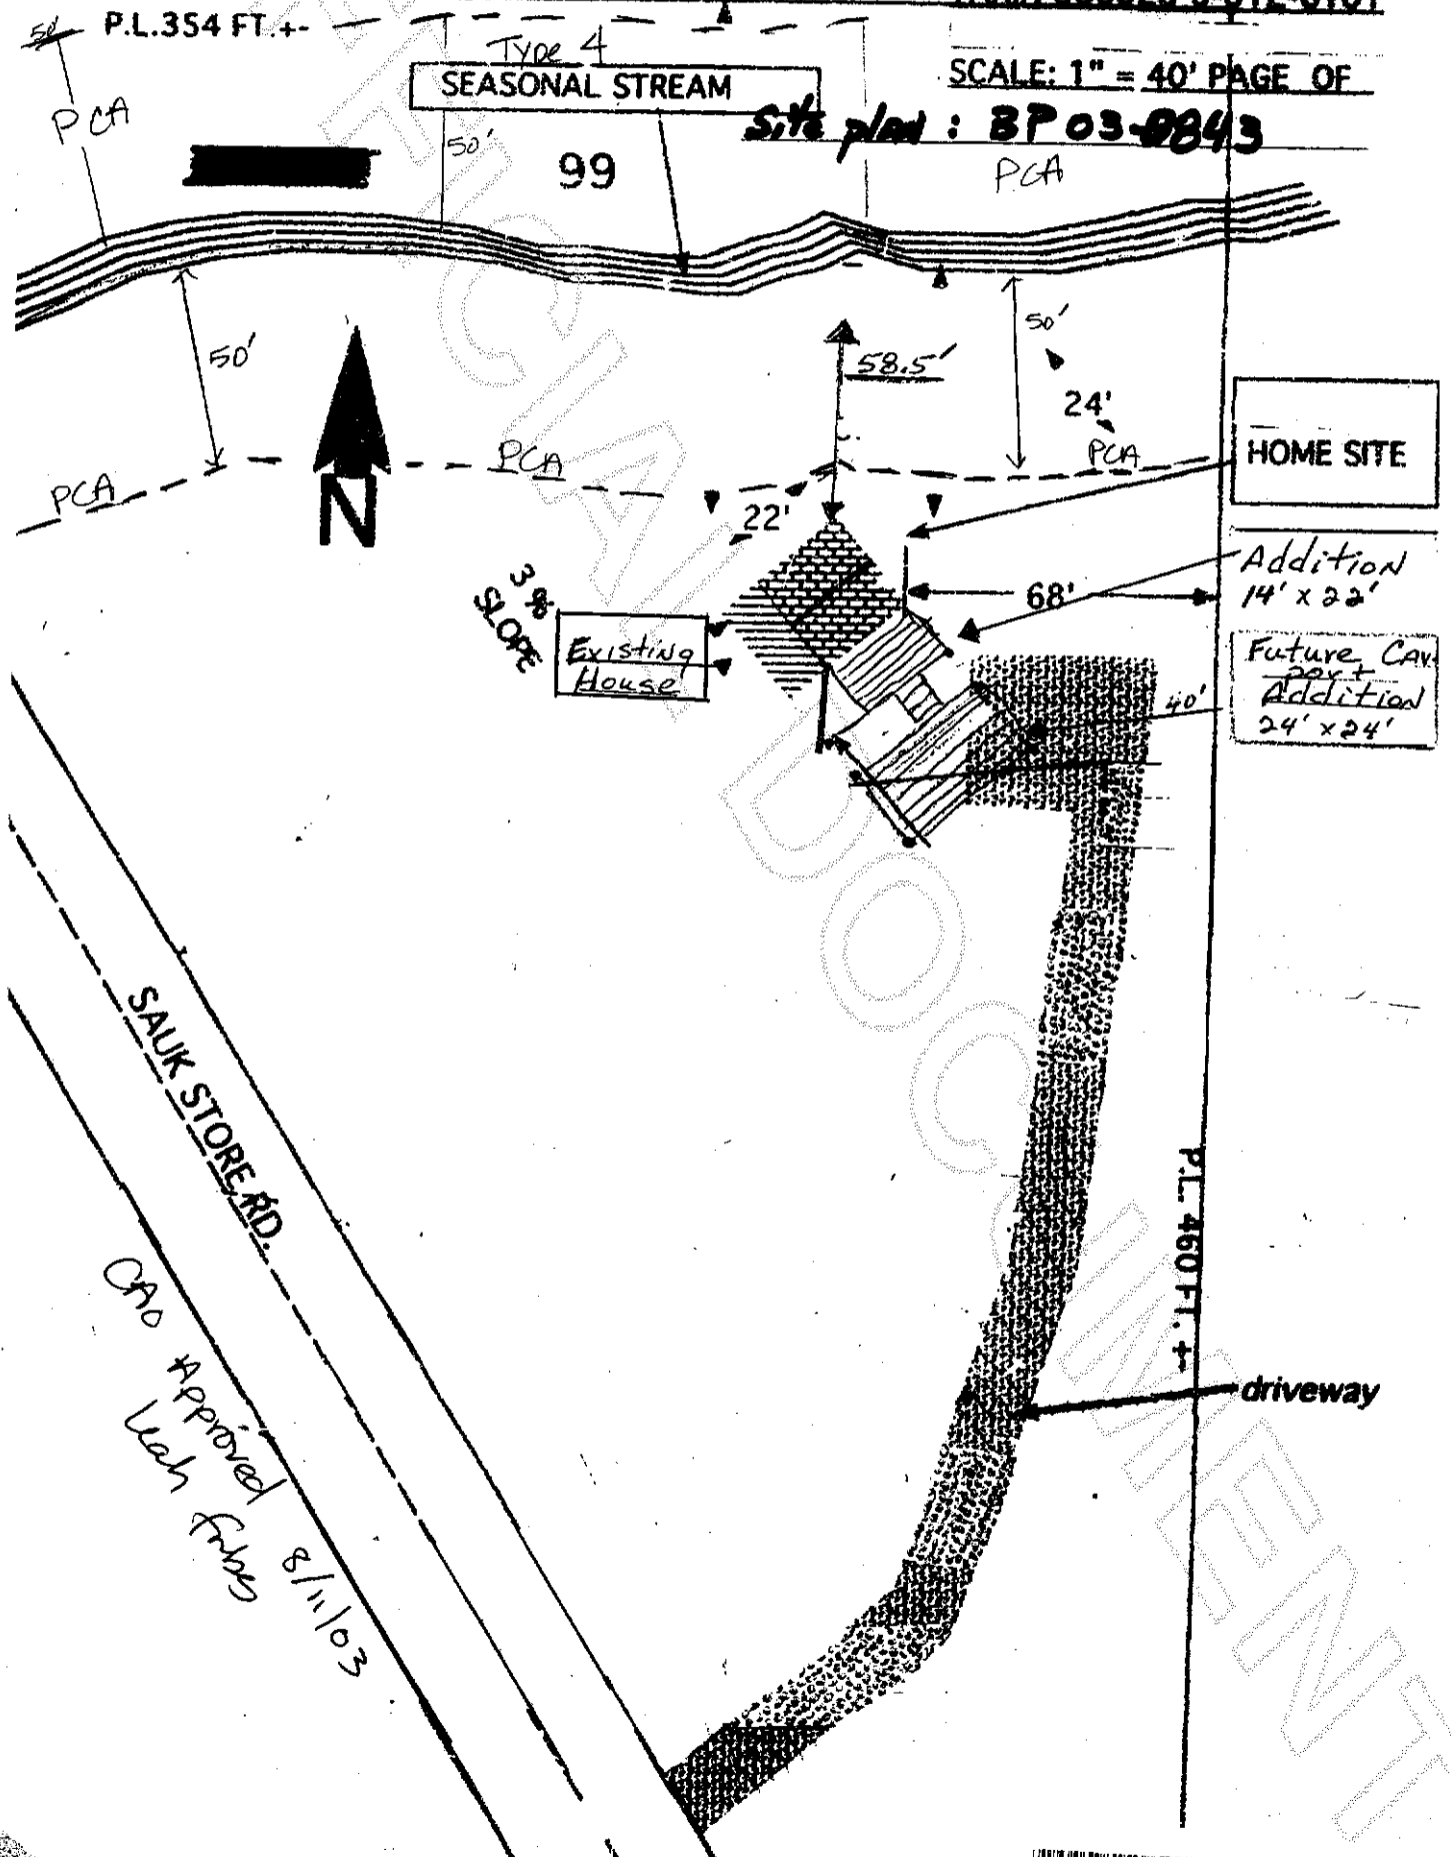

200308110125
Skagit County Auditor