

Return to:



200605230072

Skagit County Auditor

5/23/2006 Page 1 of 2 2:40PM

PROTECTED CRITICAL AREA SITE PLAN

Page 1 of 2

Grantor/Owner: James & Susanne Gresham

Grantee: PUBLIC

Site Address: 79 Candice Lane

Property ID #: P 112887 Assessors Tax Account #: 4709-000-002-0000

Legal Description: Sec. 05 Twp. 36 Rng. 04 / Plat Name Candice Widmyer Lot 2

Permit/Activity #: BPD6-0301

The PROTECTED CRITICAL AREA (PCA) is to be left undisturbed in its natural state. "With the exception of activities identified as Allowed without Standard review under SCC 14.24.100, any land-use activity that can impair the functions and values of critical areas or their buffers through a development activity or by disturbance of the soil or water, and/or by removal of, or damage to, existing vegetation shall require critical areas review and written authorization pursuant to SCC 14.24." SCC 14.24.060 No clearing, grading, filling, logging or removal of woody material, building, construction or road construction of any kind, planting of non-native vegetation or grazing of livestock is allowed within the PCA areas except as specifically permitted by Skagit County on a case-by-case basis consistent with SCC 14.24.


Representations on this site plan may be approximations only and should not be used for purposes other than for determining general locations of critical areas. Development activities beyond the scope of this plan may require additional studies and approvals.

The above references to "Grantor" and "Grantee" shall not be construed as a transfer of property ownership and are used solely for filing with the County Auditor.


Owner: Susanne E. Gresham Date: 5-18-06

On this day personally appeared before me Susanne Gresham known to be the individual described herein and acknowledged to me that she signed the same as her free and voluntary act and deed for the uses and purposes therein mentioned.

Diana Lynn Mount Notary Public in and for the State of Washington,  
residing at Cheney, WA Date: May 18, 2006

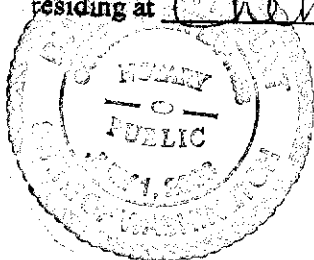

Owner: James & Susanne Gresham	Scale: 1" = 100'
Site address: 79 Candice Lane Sedro Woolley, WA 98284	Parcel number: P 112887

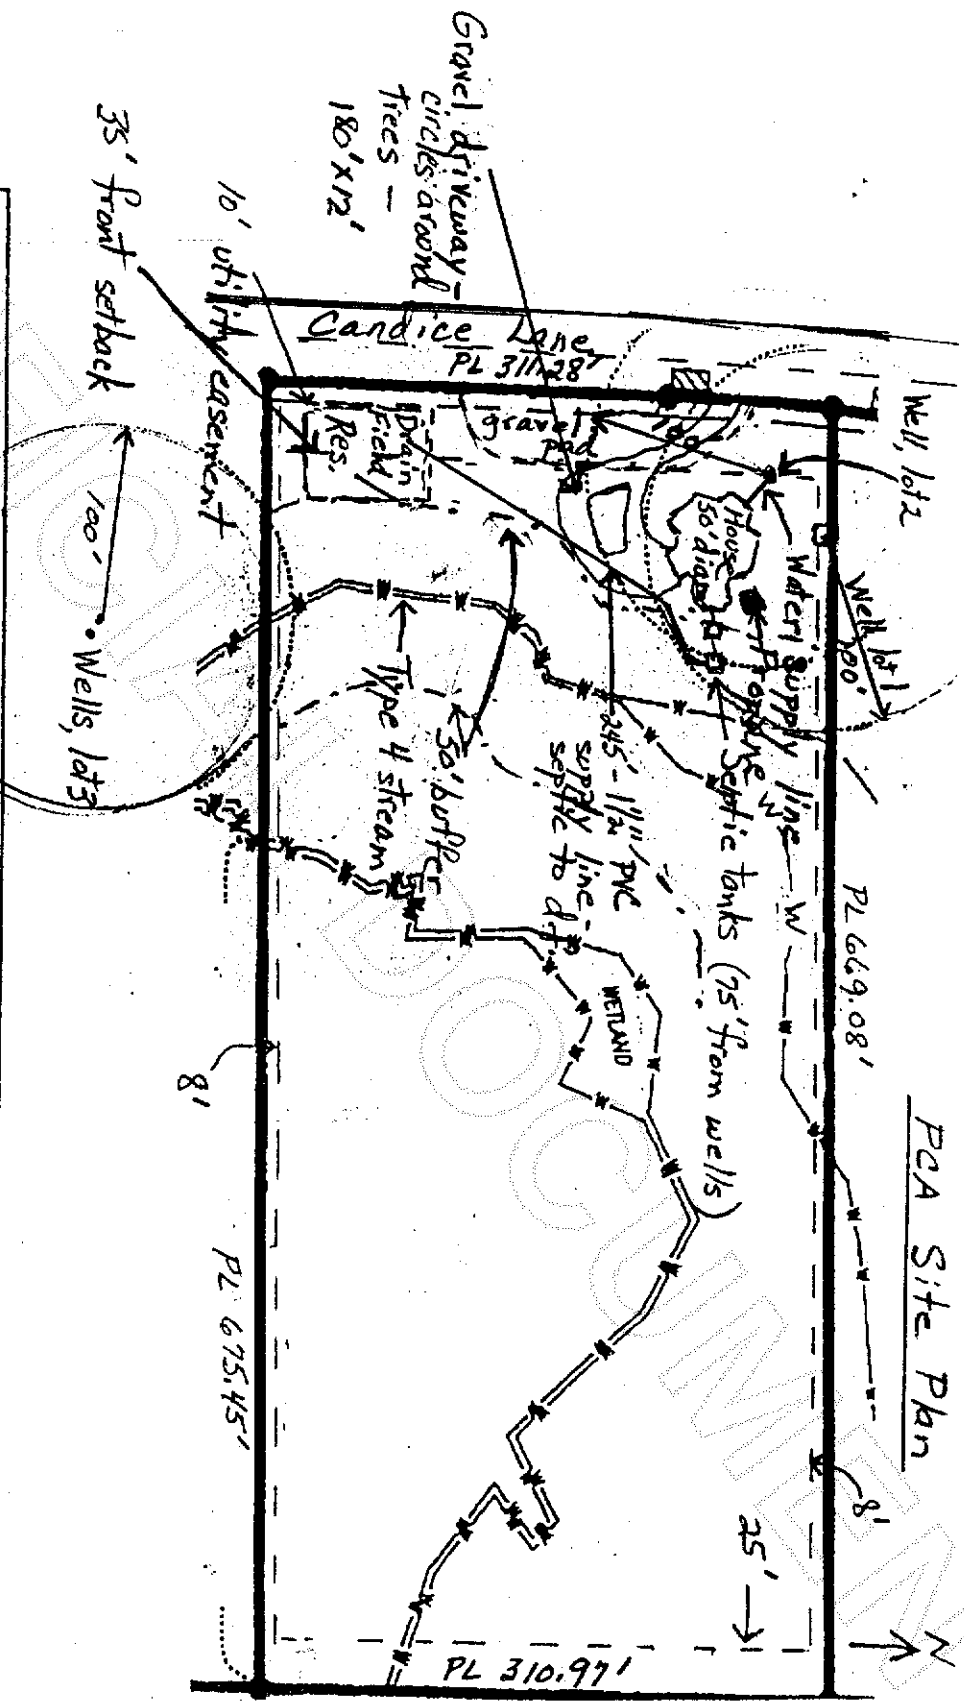

200605230072  
Skagit County Auditor