

Return to:


Shell Puget Sound Refinery
Attn: Steve Nelson
8505 S. Texas Road
Anacortes, WA 98221



200903200106
Skagit County Auditor

3/20/2009 Page 1 of 2 1:58PM

PROTECTED CRITICAL AREA SITE PLAN
Page 1 of 2

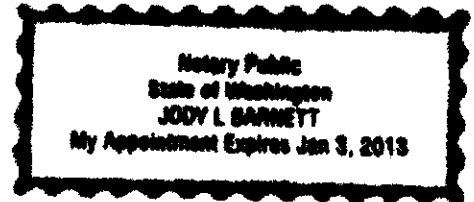

Grantor/Owner: Shell Puget Sound Refining Co

Grantee: PUBLIC

Site Address: 8505 S Texas Road

Property ID #: 33502 Assessors Tax Account #: 350234-0-010-0005

Legal Description: Sec. 34 Twp. 35 Rng. 05/ Plat Name: --- Lot: ---

Permit/Activity #: BP09-0096/PL08-0606

The PROTECTED CRITICAL AREA (PCA) is to be left undisturbed in its natural state. "With the exception of activities identified as Allowed without Standard review under SCC 14.24.100, any land-use activity that can impair the functions and values of critical areas or their buffers through a development activity or by disturbance of the soil or water, and/or by removal of, or damage to, existing vegetation shall require critical areas review and written authorization pursuant to SCC 14.24." SCC 14.24.060

No clearing, grading, filling, logging or removal of woody material, building, construction or road construction of any kind, planting of non-native vegetation or grazing of livestock is allowed within the PCA areas except as specifically permitted by Skagit County on a case-by-case basis consistent with SCC 14.24.

Representations on this site plan may be approximations only and should not be used for purposes other than for determining general locations of critical areas. Development activities beyond the scope of this plan may require additional studies and approvals.


The above references to "Grantor" and "Grantee" shall not be construed as a transfer of property ownership and are used solely for filing with the County Auditor.

Owner: Susan G Kriener Date: 3/17/09


On this day personally appeared before me Susan Kriener known to be the individual described herein and acknowledged to me that SK signed the same as SK free and voluntary act and deed for the uses and purposes therein mentioned.

Jody L Barnett, Notary Public in and for the State of Washington,
residing at Skagit Co, WA Date: 3-17-2009

UNCLASSIFIED

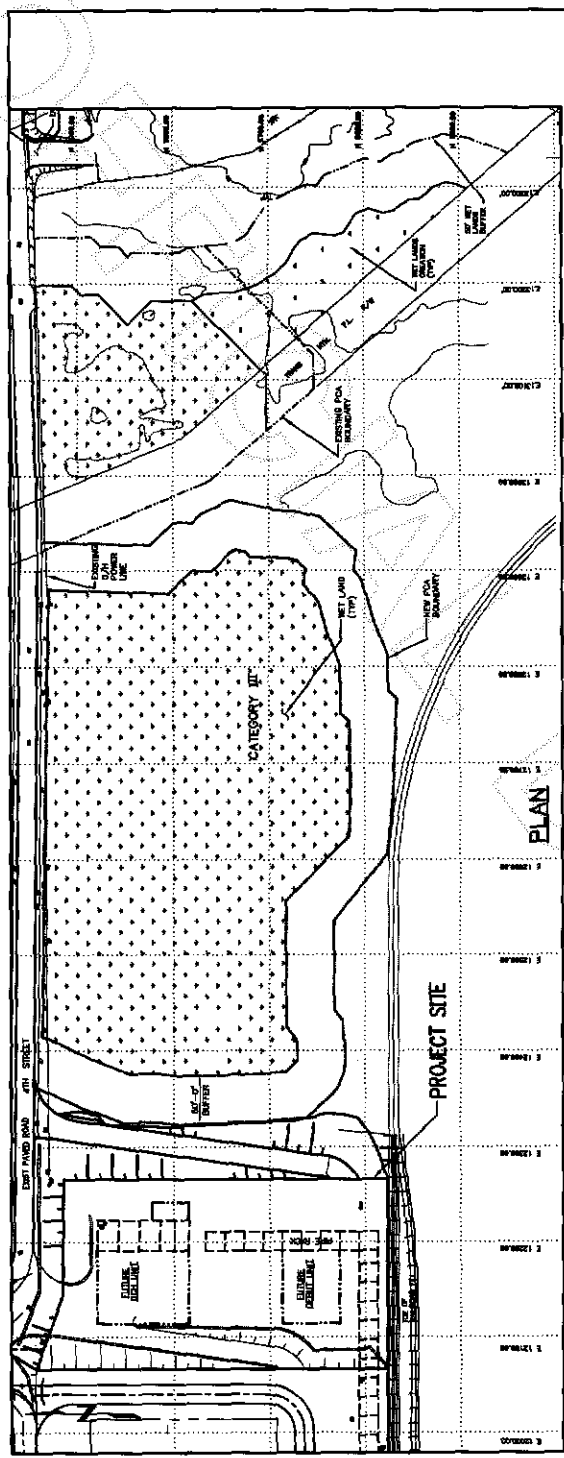

CRD Approved 3/19/09
Leah fms

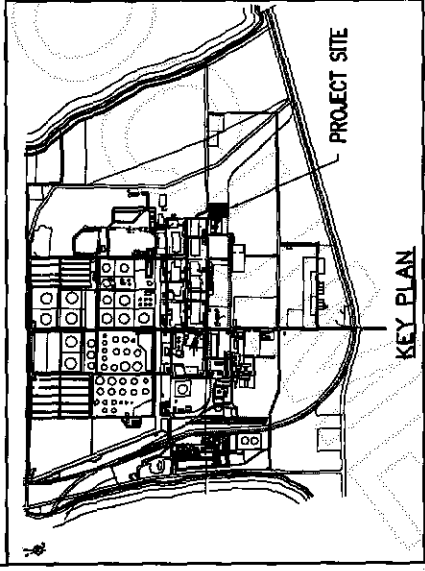

- NOTES:**
1. REFERENCE EXISTING PLAN SHEET PERMIT PLAN-000A.
 2. WETLAND BOUNDARY ALSO ON PERMIT WETLAND DEMARCATION PLAN DATED 3/27/01.
 3. OWNER: SHELL OIL PRODUCTS COMPANY, 10000 WEST BROADWAY AVENUE, SUITE 2000, GAITHERSBURG, MARYLAND, 20878.

SHELL OIL PRODUCTS
FOURTH SOUND REFINERY
ANACAPTES, WASHINGTON

BENZENE REDUCTION PROJECT
SITE PCA
PLAN

DATE: 11/17/08
 SCALE: AS SHOWN
 DRAWN BY: JLM
 CHECKED BY: JLM
 DESIGNED BY: JLM
 SUPERVISOR: JLM

PROJECT NO: SK-7100-GS-080
 SHEET NO: A



200903200106
 Skagit County Auditor

UNCLASSIFIED