



201006100102
Skagit County Auditor

Return to:

6/10/2010 Page 1 of 2 2:21PM

PROTECTED CRITICAL AREA SITE PLAN

Page 1 of 2

Grantor/Owner: Donald E. Hundahl

Grantee: PUBLIC

Site Address: 19075 W. BIG LAKE BLVD Mount Vernon WA 98273

Property ID #: 262128 Assessors Tax Account #: _____

Legal Description: Sec 7 Twp. 33 Rng. 05 Plat Name _____ Lot _____

Permit/Activity #: PL10-0221

The PROTECTED CRITICAL AREA (PCA) is to be left undisturbed in its natural state. "With the exception of activities identified as Allowed without Standard review under SCC 14.24.070, any land-use activity that can impair the functions and values of critical areas or their buffers through a development activity or by disturbance of the soil or water, and/or by removal of, or damage to, existing vegetation shall require critical areas review and written authorization pursuant to SCC 14.24." SCC 14.24.060

No clearing, grading, filling, logging or removal of woody material, building, construction or road construction of any kind, planting of non-native vegetation or grazing of livestock is allowed within the PCA areas except as specifically permitted by Skagit County on a case-by-case basis consistent with SCC 14.24.

Representations on this site plan may be approximations only and should not be used for purposes other than for determining general locations of critical areas. Development activities beyond the scope of this plan may require additional studies and approvals.

The above references to "Grantor" and "Grantee" shall not be construed as a transfer of property ownership and are used solely for filing with the County Auditor.

Owner: Donald E. Hundahl Date: 06/10/2010

On this day personally appeared before me Donald Hundahl known to be the individual described herein and acknowledged to me that he signed the same as his free and voluntary act and deed for the uses and purposes mentioned.

Margery Swint
residing at Mount Vernon



PROTECTED CRITICAL AREA SITE PLAN


Page 2 of 2

Applicant: HUNDAL

Permit #: AL10-0221

Parcel #: A62158

Site Address: 11075 W. Big Lake Blvd.

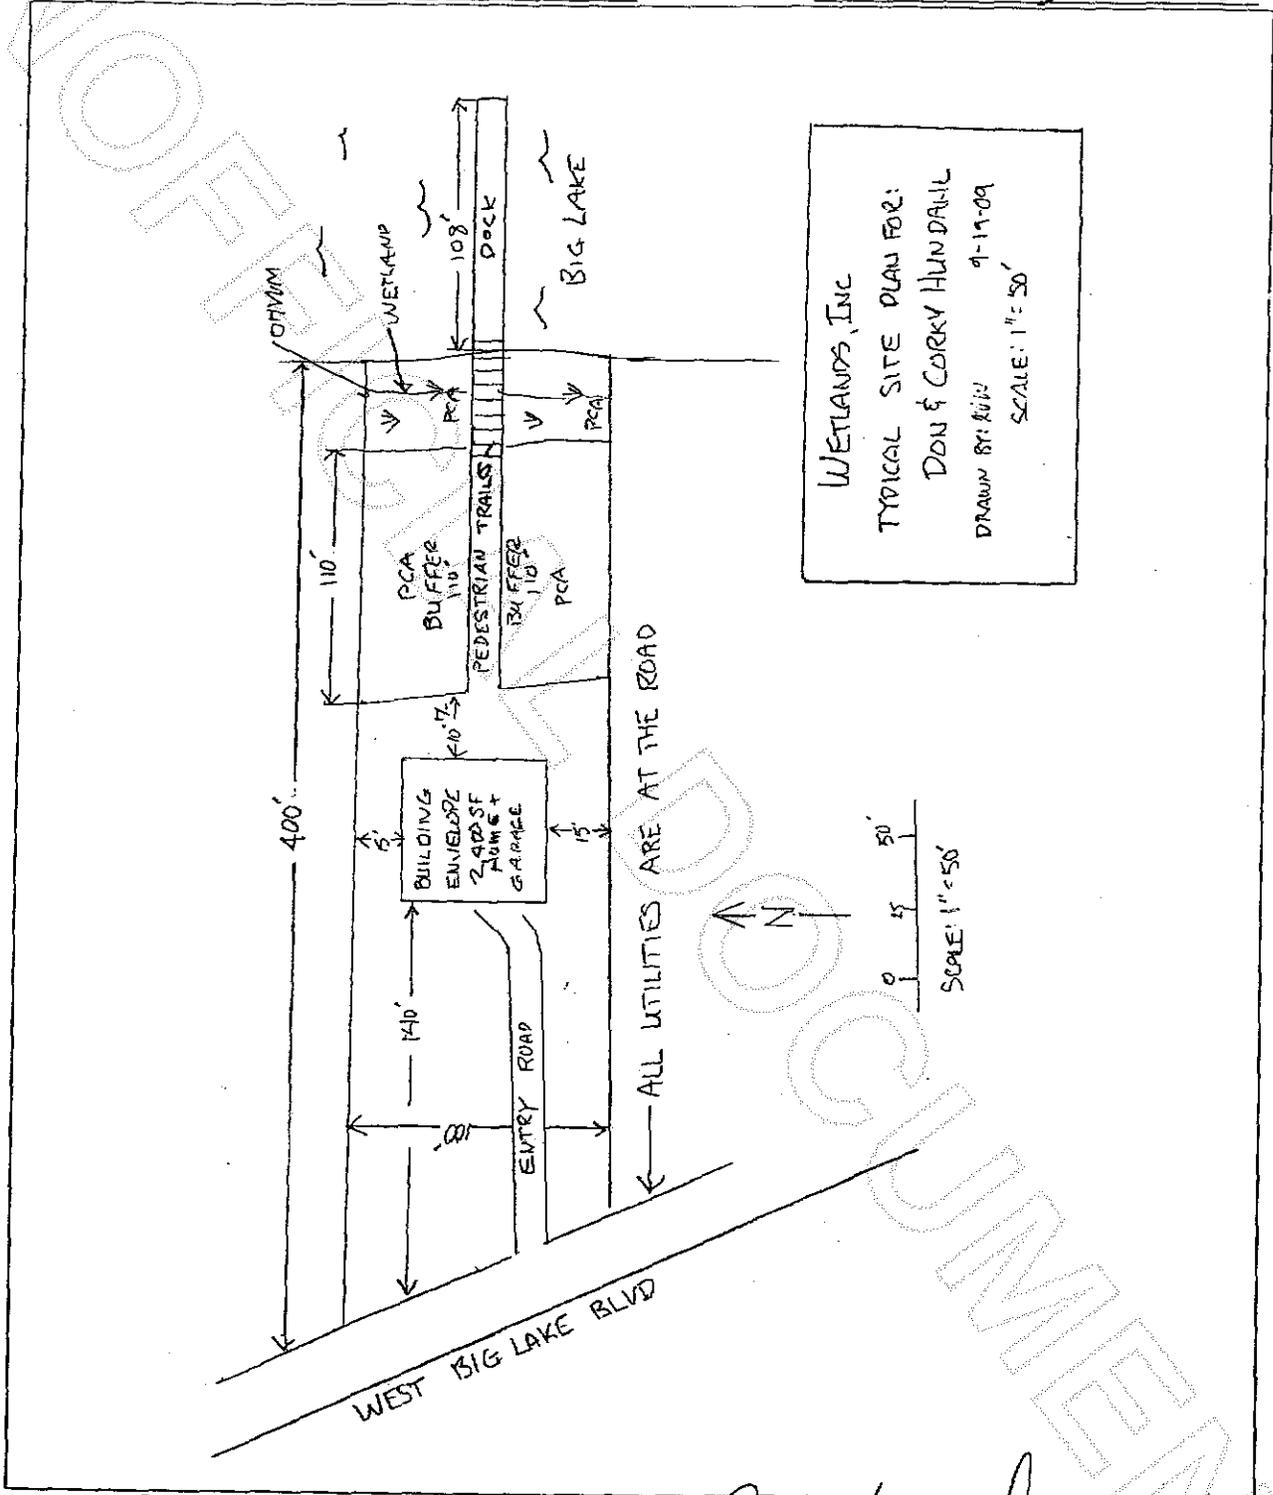

WETLANDS, INC
 TYPICAL SITE PLAN FOR:
 DON & CORKY HUNDAL
 DRAWN BY: BJW 9-19-09
 SCALE: 1" = 50'

[Signature]
 Skagit County CAO Staff Signature

6-10-10
 Date

[Signature]
 Applicant Signature

06/10/2010
 Date



201006100102
 Skagit County Auditor