



202107020102

07/02/2021 02:18 PM Pages: 1 of 2 Fees: \$104.50
Skagit County Auditor

Return to:

Stephen Howard

1777 S. Burlington Blvd #103

Burlington WA 98223

PROTECTED CRITICAL AREA SITE PLAN

Page 1 of 2

Grantor/Owner: Stephen & Jessica Howard

Grantee: PUBLIC

Site Address: 1073 Lake Samish Road

Property ID #: P47774

Assessors Tax Account #: 360312-1-004-0005

Legal Description: NE ¼ NE ¼ Sec. 12 Twp. 36 Rng. 03

Permit/Activity #: PL20-0457

The PROTECTED CRITICAL AREA (PCA) is to be left undisturbed in its natural state. "With the exception of activities identified as Allowed without Standard review under SCC 14.24.070, any land-use activity that can impair the functions and values of critical areas or their buffers through a development activity or by disturbance of the soil or water, and/or by removal of, or damage to, existing vegetation shall require critical areas review and written authorization pursuant to SCC 14.24." SCC 14.24.060

No clearing, grading, filling, logging or removal of woody material, building, construction or road construction of any kind, planting of non-native vegetation or grazing of livestock is allowed within the PCA areas except as specifically permitted by Skagit County on a case-by-case basis consistent with SCC 14.24.


Representations on this site plan may be approximations only and should not be used for purposes other than for determining general locations of critical areas. Development activities beyond the scope of this plan may require additional studies and approvals.

The above references to "Grantor" and "Grantee" shall not be construed as a transfer of property ownership and are used solely for filing with the County Auditor.


Owner: [Signature] Date: 7/1/21

On this day personally appeared before me _____, to me known to be the individual(s) described in and who executed the within and foregoing instrument, and acknowledged that he/she/they signed the same as his/her/their free and voluntary act and deed, for the uses and purposes therein mentioned.

Given under my hand and seal of office this 1st day of July, 2021

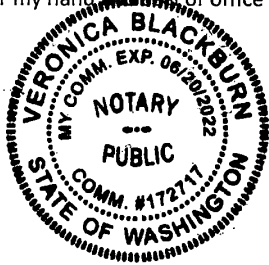

[Signature]
Notary Public residing at Skagit County WA
My Commission Expires: 06/20/2022

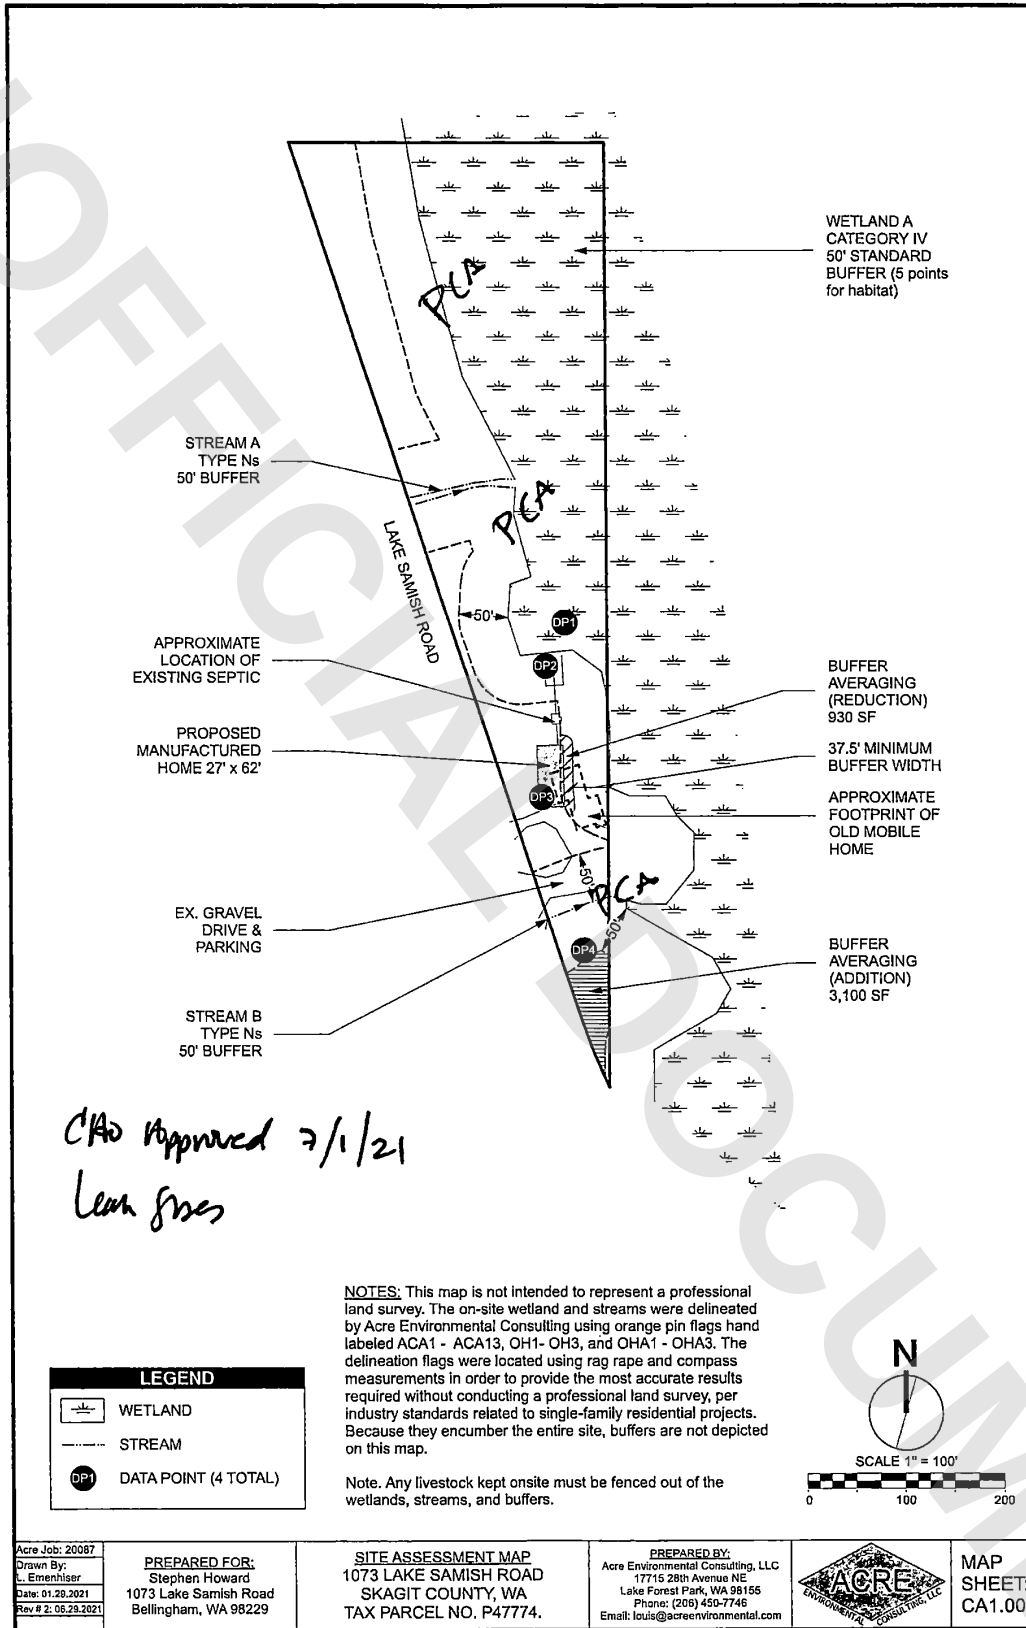

CAO Approved 7/1/21
Leah Jones

Acre Job: 20087
 Drawn By:
 L. Emenhiser
 Date: 01.28.2021
 Rev # 2: 05.29.2021

PREPARED FOR:
 Stephen Howard
 1073 Lake Samish Road
 Bellingham, WA 98229

SITE ASSESSMENT MAP
 1073 LAKE SAMISH ROAD
 SKAGIT COUNTY, WA
 TAX PARCEL NO. P47774.

PREPARED BY:
 Acre Environmental Consulting, LLC
 17715 29th Avenue NE
 Lake Forest Park, WA 98155
 Phone: (206) 450-7746
 Email: louis@acreenvironmental.com



MAP SHEET:
 CA1.00