

8901270020

EASEMENT AMENDMENT

SKAGIT COUNTY WASHINGTON
JAN 27 1989 09:48

THIS EASEMENT AND AMENDMENT is made and entered into this 18th day of January, 19 89, by and between the STATE OF WASHINGTON acting by and through the Department of Natural Resources, herein called the "State," and GEORGIA-PACIFIC CORPORATION, a Georgia corporation, herein called "Georgia-Pacific," with reference to the following facts:

- A. On September 29, 1977, Georgia-Pacific and the State entered into a certain easement which was filed in the records of the Commissioner of Public Lands under Application No. 40304.
- B. The State and Georgia-Pacific desire hereby to amend the easement so as to revise the road location shown on Exhibit D of the Original Easement referenced above.

NOW THEREFORE, the State and Georgia-Pacific mutually agree as follows:

- 1. Exhibit D of the Original Easement referenced above shall be null and void and is hereby placed with Exhibit D-1 attached hereto. All roads colored in red on Exhibit D-1 are now included in the Original Easement.
- 2. Except as herein expressly amended, the Original Easement is hereby confirmed and ratified and remains in full force and effect.

IN WITNESS WHEREOF, the parties hereto have executed this instrument, in duplicate, to become effective as of the day and year first above written.

GEORGIA-PACIFIC CORPORATION

By [Signature]
Vice President Title

WCE
JED
CFE

Attest [Signature]
Assistant Secretary Title

Affix Seal of Corporation

STATE OF WASHINGTON
DEPARTMENT OF NATURAL RESOURCES

[Signature]
KENNETH E. SOLT, Manager
Lands and Minerals Division

Affix Seal of Commissioner
of Public Lands

App. No. 50-S40304
1266141

Return to:
Ted Deer
Georgia-Pacific Corp
Timber Dept
P.O. Box 1236
Bellingham, WA 98225

SKAGIT COUNTY WASHINGTON
Real Estate Excise Tax
PAID

JAN 27 1989

Amount Paid \$
Ruth Wyke, Co. Treas.
Deputy

VOL 799 PAGE 481


8901270020

kh

STATE OF OREGON)
) ss
COUNTY OF Multnomah

On this 3rd day of November, 19 88, before me personally appeared Dewey Mobley and William Craig the Vice President and Assistant Secretary, respectively, of Georgia-Pacific Corporation the corporation that executed the within and foregoing instrument, and acknowledged said instrument to be the free and voluntary act and deed of said corporation, for the uses and purposes therein mentioned, and on oath stated that they were authorized to execute said instrument and that the seal affixed is the corporate seal of said corporation.

IN WITNESS WHEREOF, I have hereunto set my hand and affixed my official seal the day and year first above written.

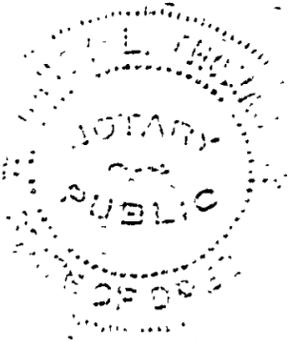

Nancy L. Thomas
Notary Public in and for the State of
Oregon

My appointment expires 11/1/92

STATE OF WASHINGTON)
) ss
COUNTY OF THURSTON)

On this 18th day of January, 19 89, before me personally appeared KENNETH E. SOLT, to me known to be the Lands and Minerals Division Manager, and ex officio administrator of the Department of Natural Resources of the State of Washington, the Department that executed the within and foregoing instrument on behalf of the State of Washington, and acknowledged said instrument to be the free and voluntary act and deed of the State of Washington for the uses and purposes therein mentioned, and on oath stated that he was authorized to execute said instrument and that the seal affixed is the official seal of the Commissioner of Public Lands for the State of Washington.

IN WITNESS WHEREOF, I have hereunto set my hand and seal the day and year set forth above.

Edith P. Murray
Notary Public in and for the State of
Washington.

My appointment expires June 1, 1989

40304

(FORMERLY)


RIGHT OF WAY PLAT

32494

PUGET SOUND PULP & TIMBER CO.

SEC. 16, T33N., R6E., WM
SKAGIT COUNTY, WASHINGTON

SCALE 1 IN = 400 FT

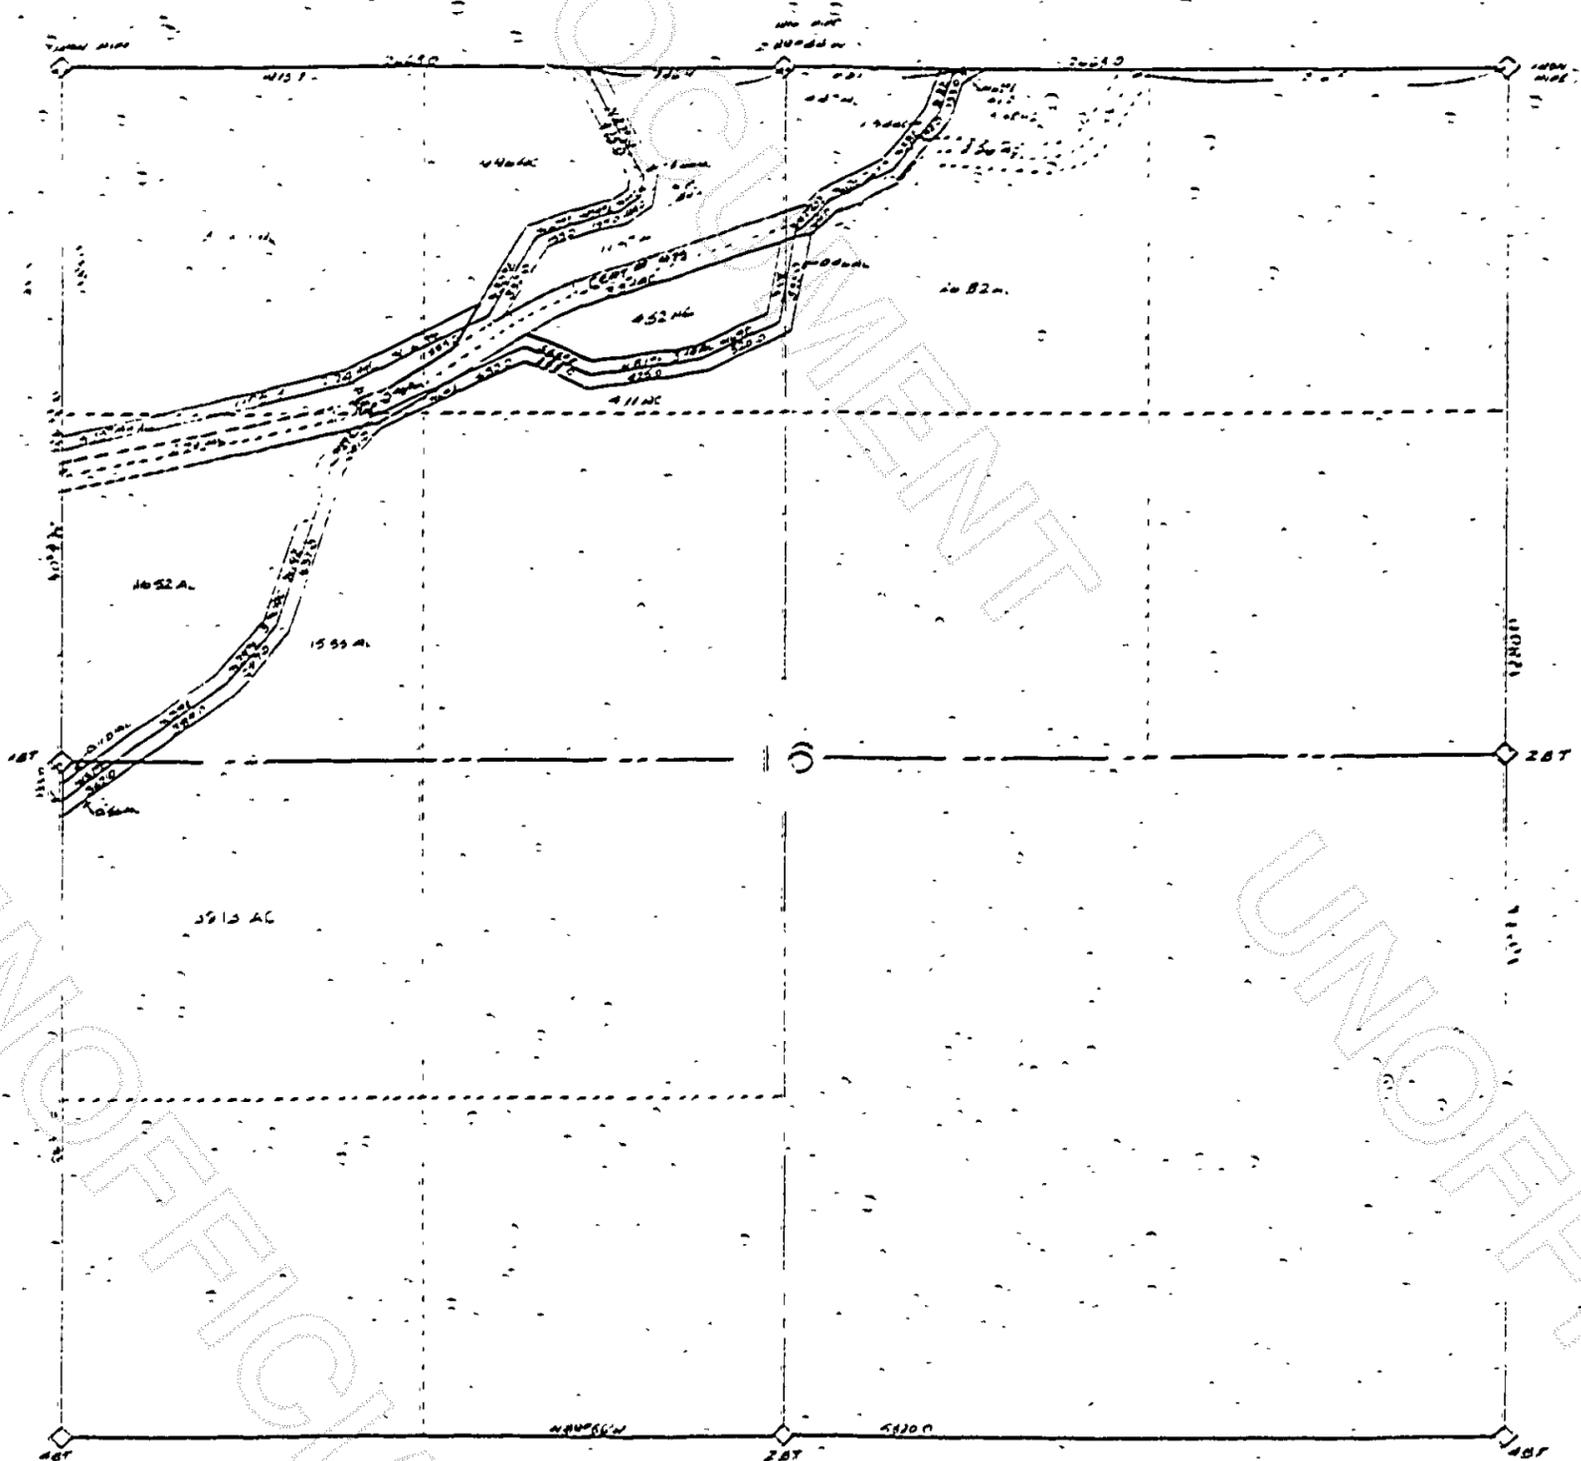

I, WC HARVIE, CHIEF ENGINEER OF THE PUGET
 SOUND PULP & TBP CO. DO HEREBY CERTIFY
 THAT THIS MAP ACCURATELY REPRESENTS THE
 LOCATION OF SAID CO'S ROAD ACROSS SEC. 16,
 T33N., R6E., WM.

CHIEF ENGINEER PSP&T CO

R/W Cert. No. 1077 issued 9-29-27 for 10 years over NW 1/4 SW 1/4, SW 1/4, NW 1/4 NE 1/4
 NW 1/4 NE 1/4, NE 1/4 NW 1/4, NW 1/4 NE 1/4, NW 1/4 NE 1/4, NW 1/4 NE 1/4, NW 1/4 NE 1/4
 R/W Cert. No. 32494 over NW 1/4 NE 1/4, NE 1/4 NW 1/4, NW 1/4 NE 1/4 issued 4-22-27 for 10 years term

8901270020

EXHIBIT D

VOL 799 PAGE 483