

Return to:



200107260001

Skagit County Auditor

7/26/2001 Page 1 of 2 8:50:01AM

PROTECTED CRITICAL AREA SITE PLAN

Page 1 of 2

Grantor/Owner: Jay Ham & Kathryn Alexandra

Grantee: PUBLIC

Site Address: 4311 Ginnett Road

Property ID #: P 109910 Assessors Tax Account #: 340114-2-025-0000

Legal Description: Sec. 14 Twp. 34 Rng. 1 / Plat Name SP93-054 Lot B

Permit/Activity #: BP01-0801

PROTECTED CRITICAL AREA (PCA) is to be left undisturbed in a natural state. No clearing, grading, filling, logging or removal of woody material, building, construction or road construction of any kind or planting of non-native vegetation is allowed within the PCA areas except as specifically permitted by Skagit County on a case-by-case basis consistent with Skagit County Code 14.24.

Representations on this site plan may be approximations only and should not be used for purposes other than for determining general locations of critical areas. Development activities beyond the scope of this plan may require additional studies and approvals.

The above references to "Grantor" and "Grantee" shall not be construed as a transfer of property ownership and are used solely for filing with the County Auditor.


Owner: Kathryn Alexandra Date: 7-25-01

On this day personally appeared before me Kathryn Alexandra known to be the individual described herein and acknowledged to me that She signed the same as her free and voluntary act and deed for the uses and purposes therein mentioned.


Nina R. Mead, Notary Public in and for the State of Washington,  
residing at Anacortes, WA Date: 7-25-01



UNOFFICIAL DOCUMENT

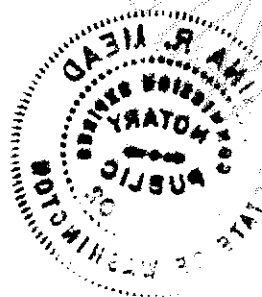

CAD Approved 7/26/01 *Carls*

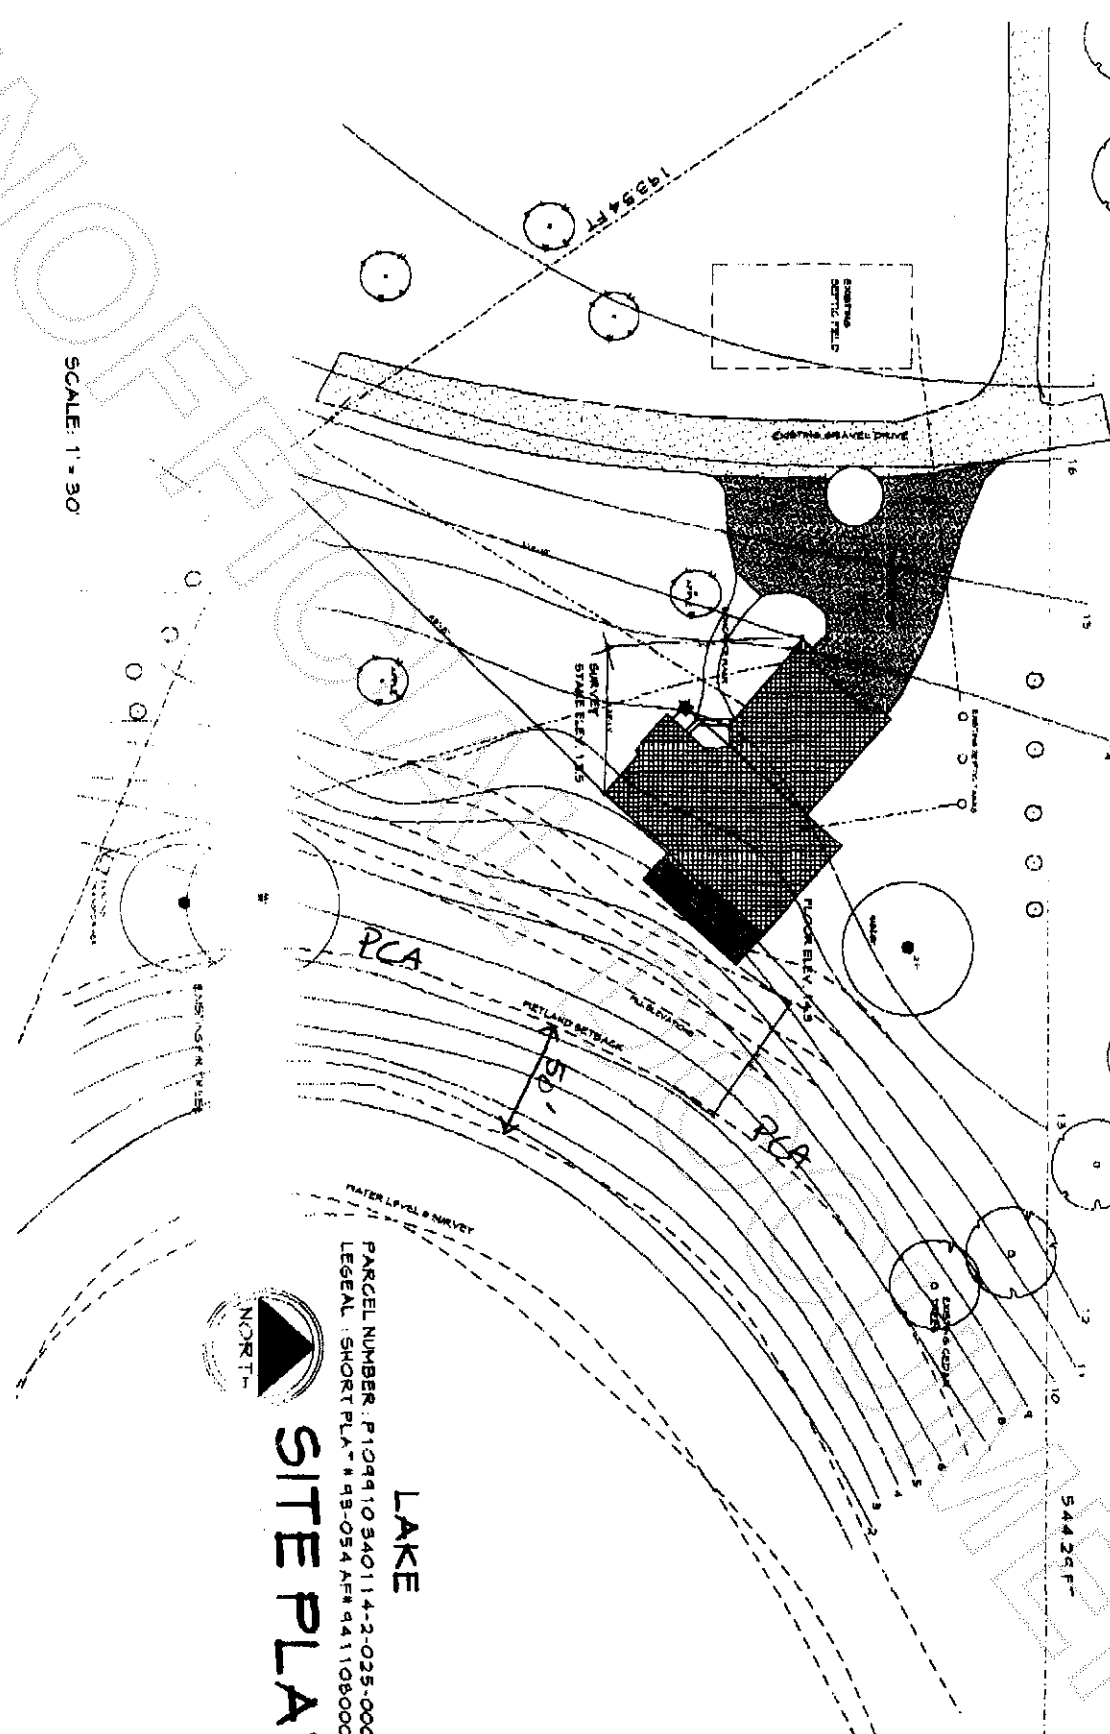

SCALE: 1" = 30'



# SITE PLAN

LAKE  
PARCEL NUMBER: P109910340114-2-025-0000  
LEGAL: SHORT PLAT # 93-054 AF # 941108000



200107260001  
Skagit County Auditor

TIME(CIRCLE): 0700-2200      2200-0700

DATE: \_\_\_\_\_  
STREET: \_\_\_\_\_  
TOWN: \_\_\_\_\_

[illegible]