



200212230256

Skagit County Auditor

12/23/2002 Page 1 of 3 2:31PM

EASEMENT GRANT

We the undersigned grant the use of the south 20 feet of parcel P40864



P40864

Property Description

(1 AC) PTN SW1/4 SW1/4 AKA TR A SHT PLT 72-77 AF#866240

for egress and ingress to parcel P40813 to Dennis M. Mullen.

Grantors Kevin Mullen Kevin Mullen
Val Mullen Val Mullen

Grantee Dennis Mullen

Dated 12-23-02


SKAGIT COUNTY WASHINGTON
Real Estate Excise Tax
PAID

page 1

DEC 23 2002

Amount Paid \$0
Skagit County Treasurer
By: lp Deputy

ACCOUNT NUMBER
P40864
Property Description
(1 AC) PTM S81/4 S81/4 4KA TR A SHT PLT 72-77 AF606240

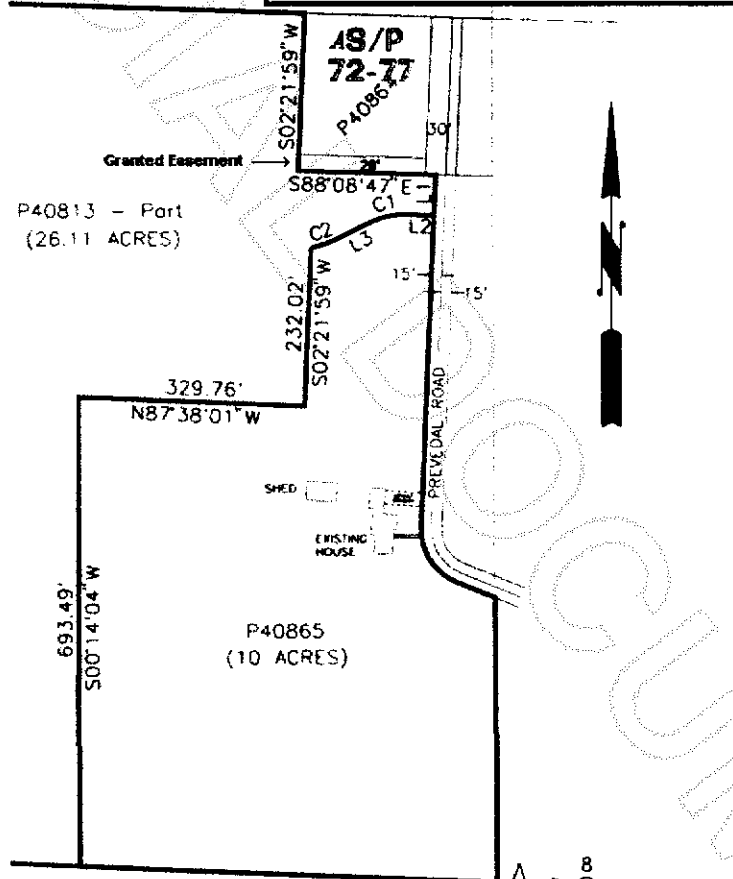

**GRANTED EASEMENT
EXHIBIT MAP
FOR
KEVIN MULLEN**

FOUND 2" IRON
PIPE ON 1/23/02


PAGE 2



200212230256
Skagit County Auditor

Robin - here are the appropriate clearances to selected
property lines.

Kevin Mullen
12-23-02

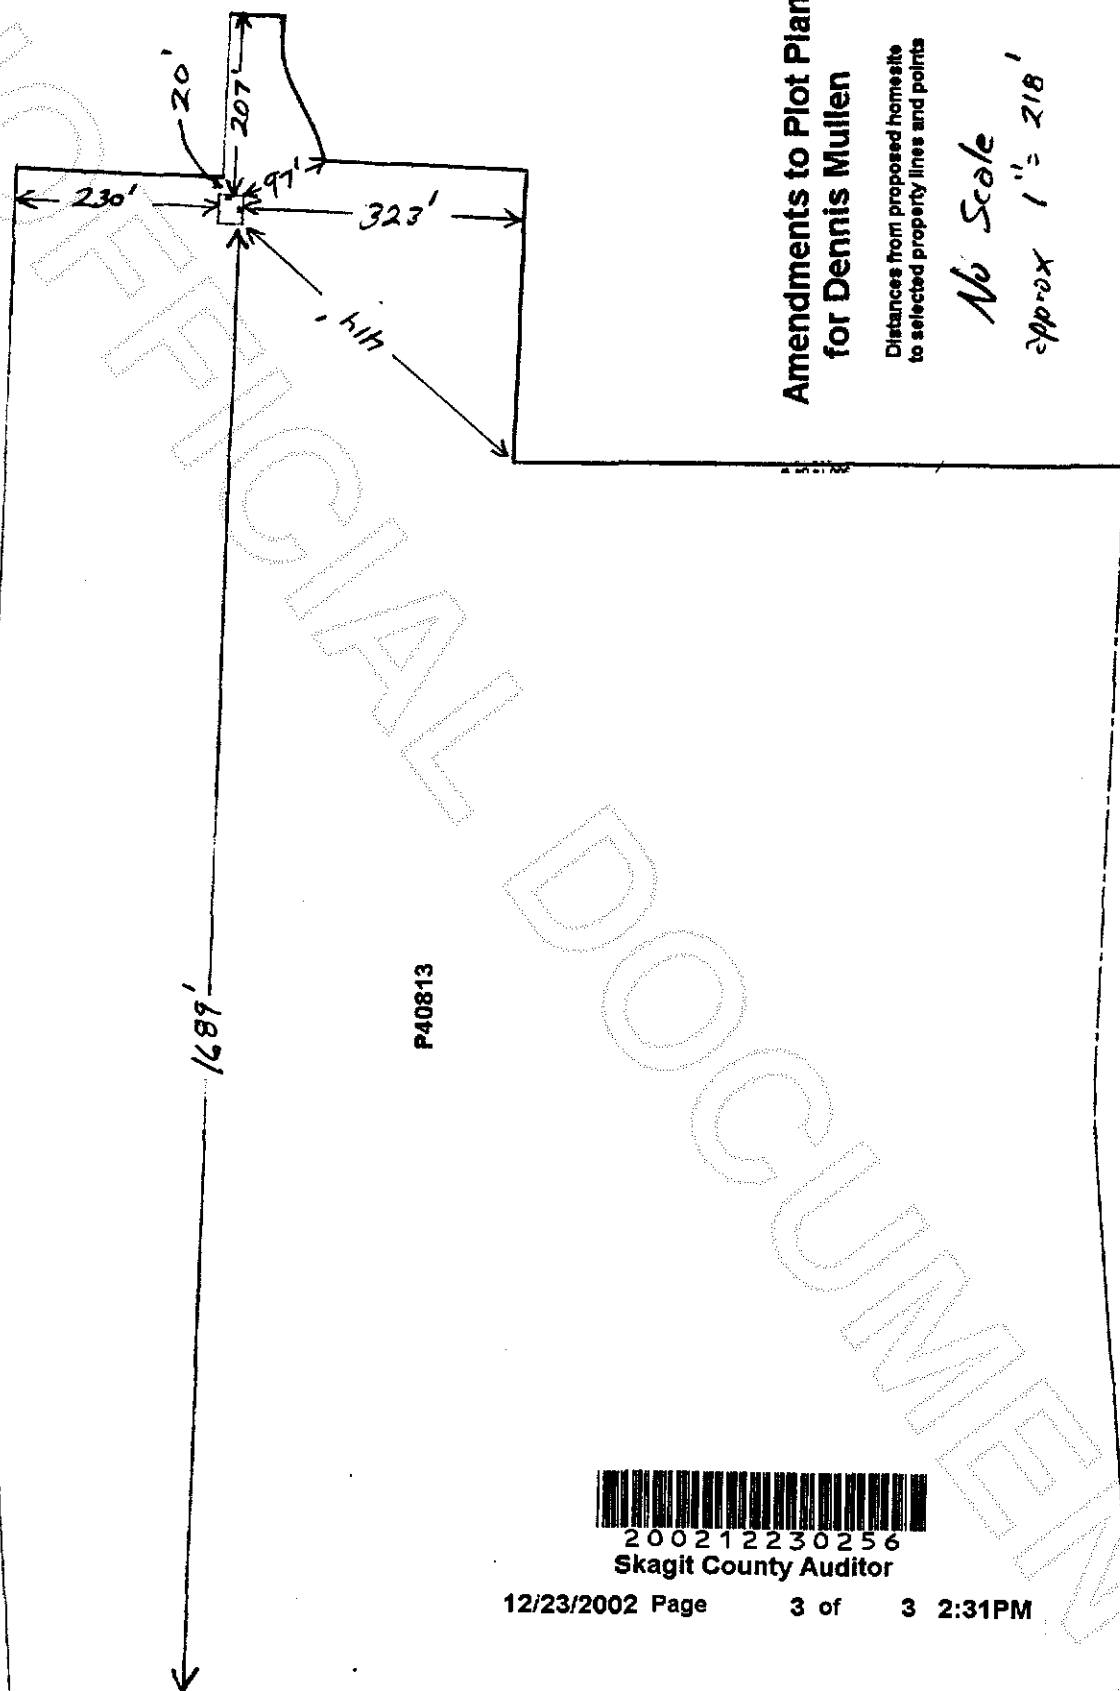

Amendments to Plot Plan for Dennis Mullen

Distances from proposed homesite
to selected property lines and points

No Scale
approx 1" = 218'



200212230256
Skagit County Auditor