



200307310265
Skagit County Auditor

7/31/2003 Page 1 of 3 4:22PM

Upon recording return to:
Northwest Datum & Design, Inc.
106 Cascade Place #102
Burlington, Washington 98233

Tax Account No. : 4397-000-026-0003

QUIT CLAIM DEED

The GRANTOR, Scrupps Development Corporation, as his separate estate, for and in consideration of Establishing a Boundary Line Adjustment, Conveys and quit claims to Scrupps Development Corporation, as his separate estate, the following described real estate, situated in the County of Skagit, State of Washington, together with all after acquired title of the grantor(s) therein:

That portion of Lot 26, Plat of Logan Creek PUD, recorded in Volume 12 of Plats, Page 56, under Auditor's File Number 7905020014, records of Skagit County, Washington., described as follows:

The north 5.57 feet of said Lot 26.

Situated in the County of Skagit, State of Washington.

The above described property will be combined or aggregated with contiguous property owned by the grantee and described on "Exhibit A" attached hereto.
This boundary line adjustment is hereby approved.

God: Jens
City Engineer for FB

7/25/03
Dated

#3843
SKAGIT COUNTY WASHINGTON
REAL ESTATE EXCISE TAX

JUL 31 2003

W.P. Scrupps
William P. Scrupps Date 7-31-03

Amount Paid \$
Skagit Co. Treasurer
By [Signature] Deputy Date

State of Washington

County of Skagit

This is to certify that on this 30th day of July, 2003, before me, the undersigned, a Notary Public personally appeared William P. Scrupps, to me known to be the President of Scrupps Development Corporation, a Washington Corporation, which Corporation has executed the foregoing instruments and each of said named officers acknowledged the said instrument to be free and voluntary act and deed of the Corporation of which he is an officer, and on oath stated that he has authorized to execute the said instrument and that the seal affixed is the Corporate seal of said Corporation.

Witness my hand and official seal the day and year above written

Linda Remick

Notary Public in and for the State of Washington

Residing at Stamwood

My appointment expires: 6-7-04

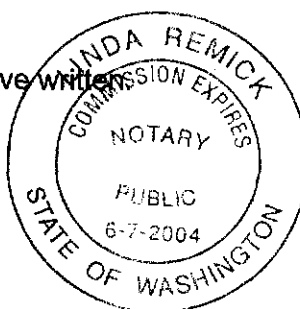



EXHIBIT A

LOT 27 OF THE PLAT OF LOGAN CREEK PUD, AS PER PLAT RECORDED IN VOLUME 12 OF PLATS, PAGE 56, UNDER AUDITOR'S FILE NO. 8711240023, RECORDS OF SKAGIT COUNTY, WASHINGTON; AND BEING A PORTION OF THE NORTHWEST ¼ OF SECTION 21, TOWNSHIP 34 NORTH, RANGE 4 EAST, W.M.



200307310265

Skagit County Auditor

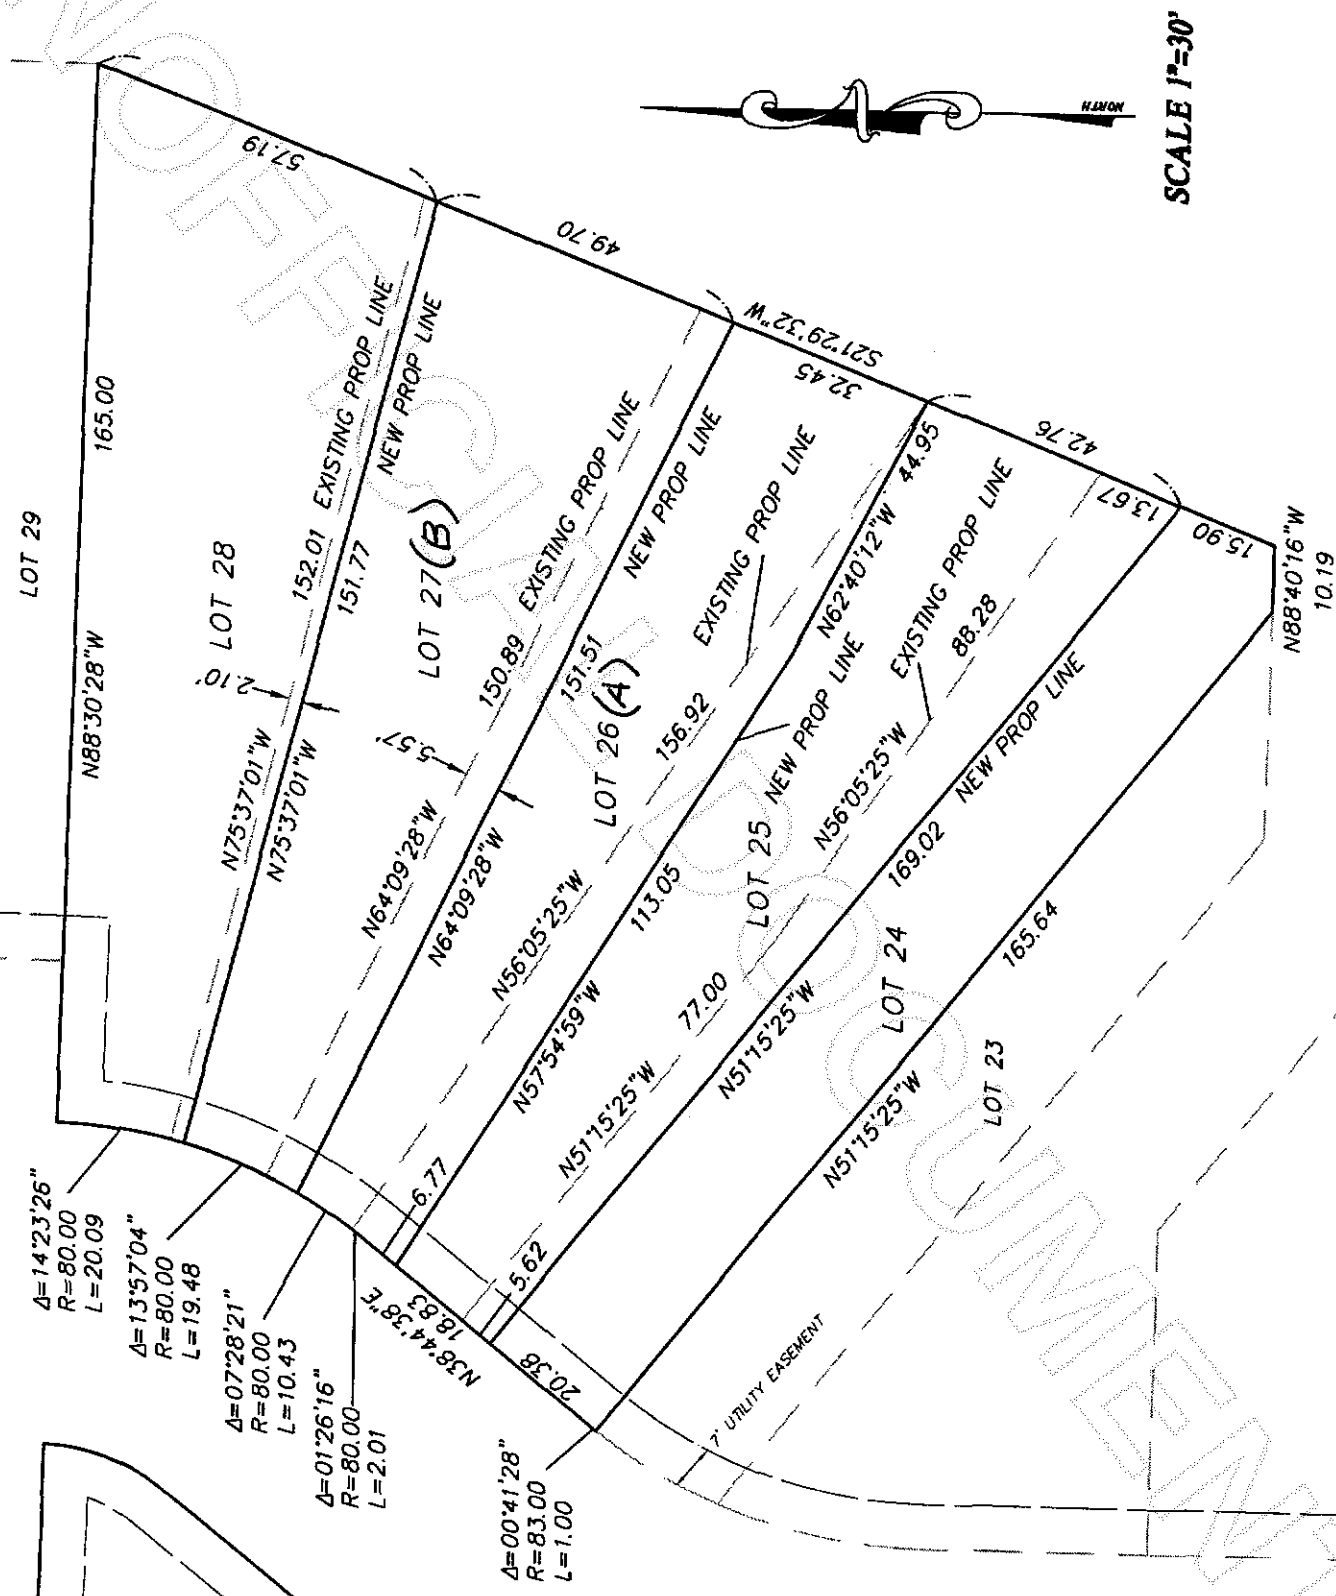

SCALE 1"=30'



200307310265
 Skagit County Auditor