



**Exhibit A**

**BLA Parcel**

That portion of the North Half of the Southeast quarter, Section 22, Township 35 North, Range 3 East W. M. described as follows:

Beginning at the center of said Section 22 thence South along the North- South centerline of said section for a distance of 591 feet; thence East to the East line of the County right of way said point being the true point of beginning of this description; thence East for a distance of 209 feet; thence South for a distance of 209 Feet; thence West for a distance of 209 feet to said East line of the County road; thence North along said East line for a distance of 209 feet to the point of beginning.

Situate in the County of Skagit, State of Washington.

**BOUNDARY ADJUSTMENT**  
Reviewed and approved  
in accordance with S.C. Code  
Code Chapter 14.18  
*Karen Roeder*  
SKAGIT CO. PLANNING & PERMIT CNTR  
Date: 11/17/2008



200812020009  
Skagit County Auditor

**Exhibit B**

**DESCRIPTION BEFORE BLA:**

P34667 Original Legal:

The North Half of the Southeast quarter, Section 22, Township 35 North, Range 3 East W. M.

Except there from any County Roads

Situate in the County of Skagit, State of Washington.

P34672 and P34671 Original Legal:

The Southeast quarter of the Southeast quarter, Section 22, Township 35 North, Range 3 East W. M.

Except there from any County Roads

Situate in the County of Skagit, State of Washington.



200812020009  
Skagit County Auditor

**Exhibit C**

**DESCRIPTION AFTER BLA:**

BLA Parcel

That portion of the North Half of the Southeast quarter, Section 22, Township 35 North, Range 3 East W. M. described as follows:

Beginning at the center of said Section 22 thence South along the North- South centerline of said section for a distance of 591 feet; thence East to the East line of the County right of way said point being the true point of beginning of this description; thence East for a distance of 209 feet; thence South for a distance of 209 Feet; thence West for a distance of 209 feet to said East line of the County road; thence North along said East line for a distance of 209 feet to the point of beginning.

Situate in the County of Skagit, State of Washington.

Remainder Parcel

The Southeast quarter of the Southeast quarter, Section 22, Township 35 North, Range 3 East W. M.

TOGETHER WITH the North Half of the Southeast quarter, Section 22, Township 35 North, Range 3 East W. M.

EXCEPT THAT PORTION of said North Half of the Southeast quarter described as follows:


Beginning at the center of said Section 22 thence South along the North- South centerline of said section for a distance of 591 feet; thence East to the East line of the County right of way said point being the true point of beginning of this description; thence East for a distance of 209 feet; thence South for a distance of 209 Feet; thence West for a distance of 209 feet to said East line of the County road; thence North along said East line for a distance of 209 feet to the point of beginning.

Situate in the County of Skagit, State of Washington.



200812020009  
Skagit County Auditor

UNOFFICIAL

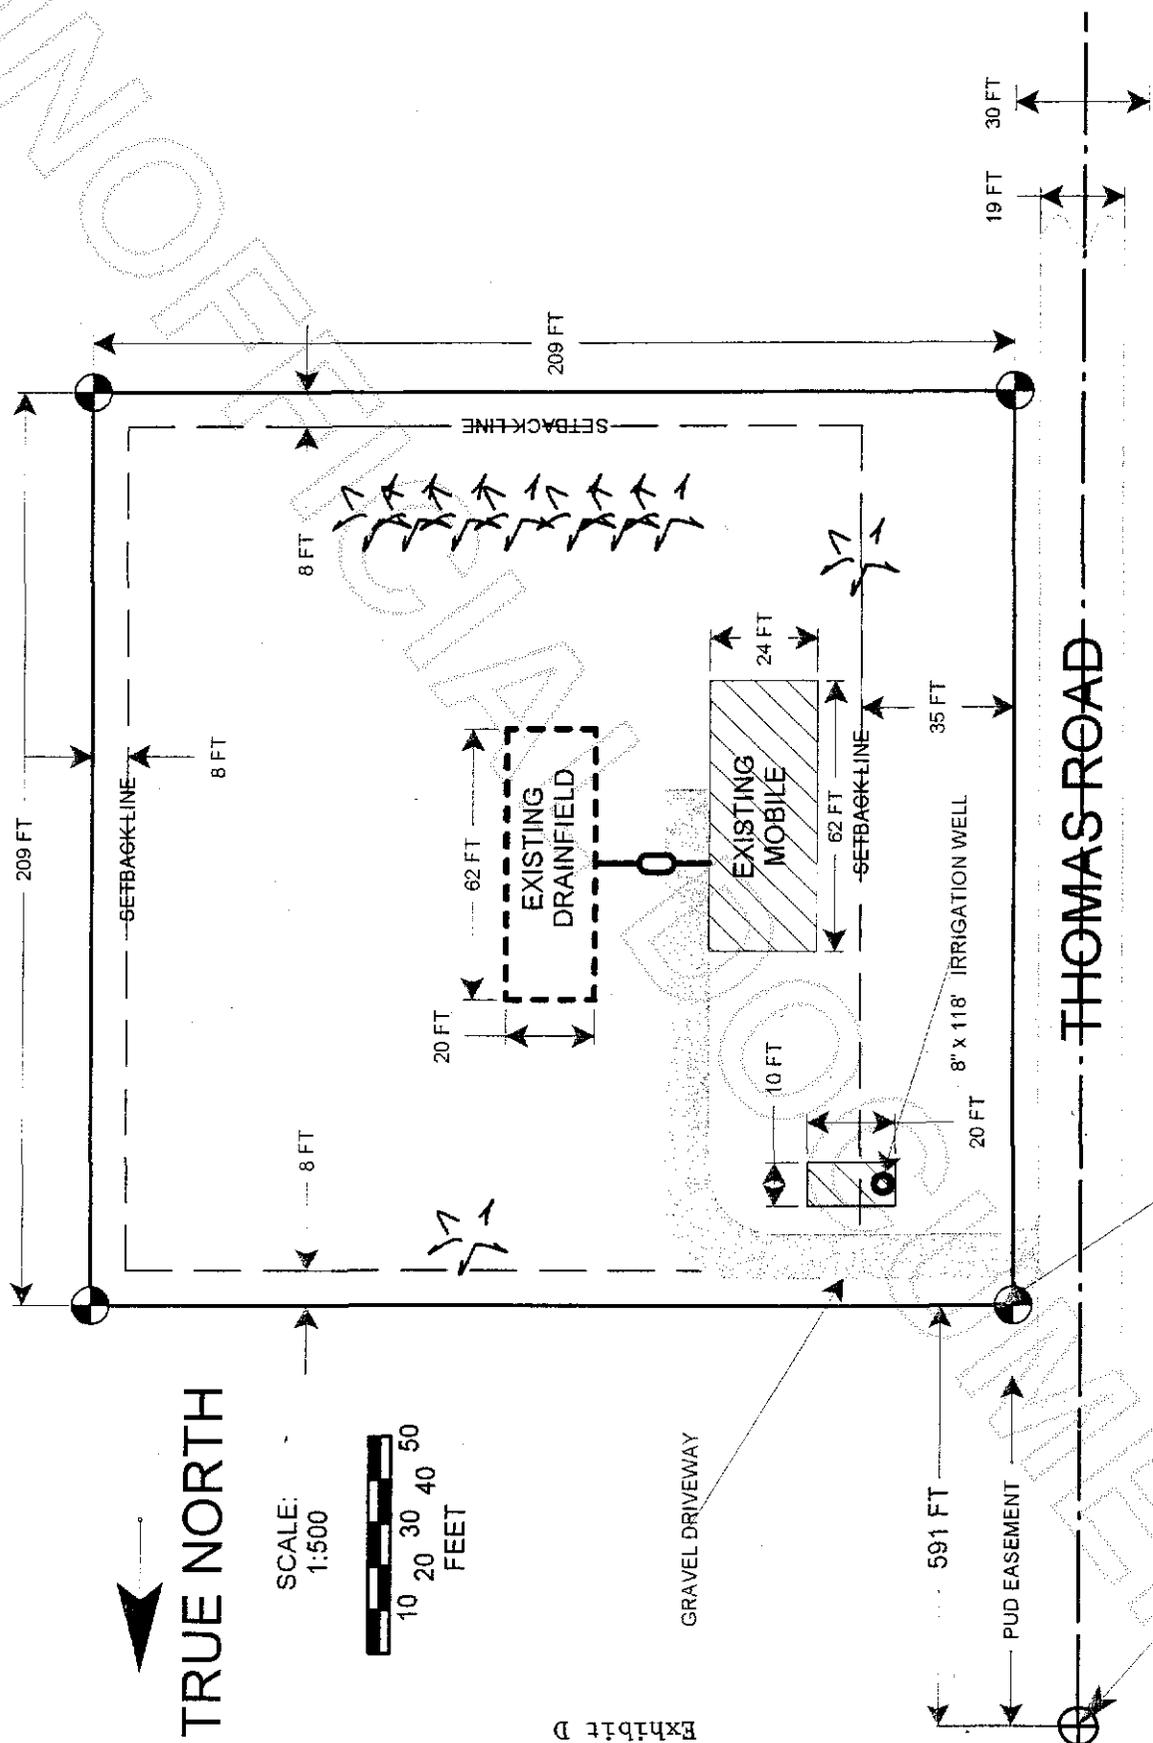

TRUE NORTH

SCALE:  
1:500



Exhibit D



200812020009  
Skagit County Auditor

IAN & KATE MINTZ  
PARCEL # 34667  
N1/2 SE1/4 S22 T35 R3E  
"AS BUILT" SITE PLAN

P34644

Before

P34646

THOMAS ROAD

P34667

P127928

P7260

P34670

P34672

P34671

SURVEY  
AF200502160072  
P34668

BENSON ROAD



200812020009

Skagit County Auditor


P34644

After

P34646



THOMAS ROAD

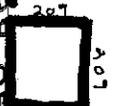

P34667

P127928

P7260

P34670

P34672

P34671

SURVEY  
AF20050216007  
P34668

BENSON ROAD



200812020009

Skagit County Auditor