



200905190073
Skagit County Auditor

Return Name & Address:

5/19/2009 Page 1 of 3 1:23PM

SKAGIT COUNTY PLANNING & DEVELOPMENT SERVICES

LOT OF RECORD CERTIFICATION

File Number: PL_09-0138

Re-record AF 200903250002 to reflect BLA
PL09-0209, AF 200905010080

Applicant Name: _Brown Slough Properties, LLC

Property Owner Name: Pam Bartlett, Sundberg Homes, Inc.

Having reviewed the information provided by the applicant, the Department hereby finds that the parcel(s) bearing Skagit County Parcel Number(s):

P#(s): _ 15938; 330316-4-001-0001; within a Ptn of the SE ¼ of Sec. 16, Twp. 33, Rge 3.

Lot Size: _approximately 54 acres

1. CONVEYANCE

X **IS**, a Lot of Record as defined in Skagit County Code (SCC) 14.04.020 or owned by an innocent purchaser who has met the requirements described in SCC 14.18.000(9) and RCW 58.17.210 and therefore IS eligible for conveyance.

IS NOT, a Lot of Record as defined in SCC 14.04.020 or owned by an innocent purchaser who has met the requirements described in SCC 14.18.000(9) and RCW 58.17.210 and therefore IS NOT eligible for conveyance or development.

2. DEVELOPMENT

X **IS**, the minimum lot size required for each of the Agricultural-Natural Resource Land zoning districts in which the lot is located and therefore IS eligible to be considered for development permits.


IS NOT, the minimum lot size required for the _____ zoning district in which the lot is located, but does meet an exemption listed in SCC 14.16.850(4)(c) and therefore IS eligible to be considered for development permits.

IS NOT, the minimum lot size required for the _____ zoning district in which the lot is located, does not meet an exemption listed in SCC 14.16.850(4)(c) and therefore IS NOT eligible to be considered for certain development permits.

Authorized Signature: _____

See attached map for Lot of Record boundaries.

Date: _5/18/2009

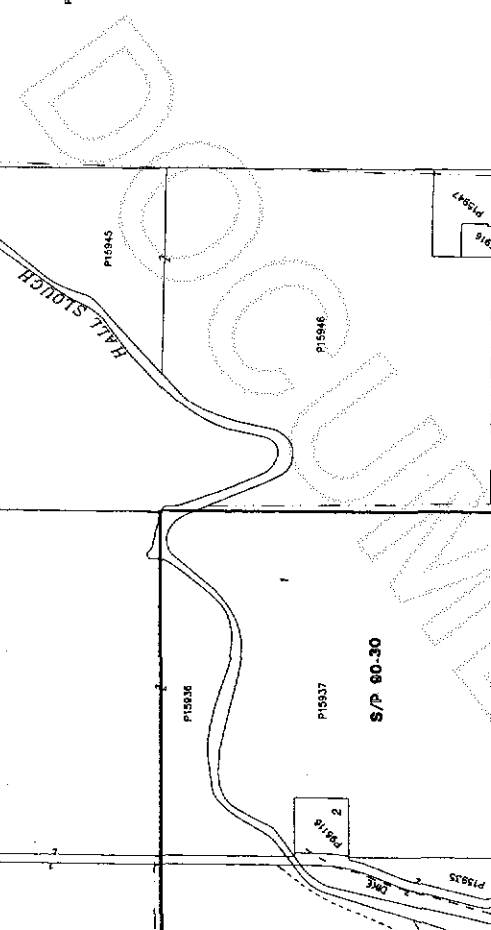

Scale in feet


400.

	DATE	INIT.
DRAWN BY	7/20/95	KAS
REVISED	5/14/08	DP
PLOTTED	5/14/08	DP
MAP PRODUCED BY BRADY COUNTY MAPPING SERVICES		

Section 16

200905190073
Skagit County Auditor



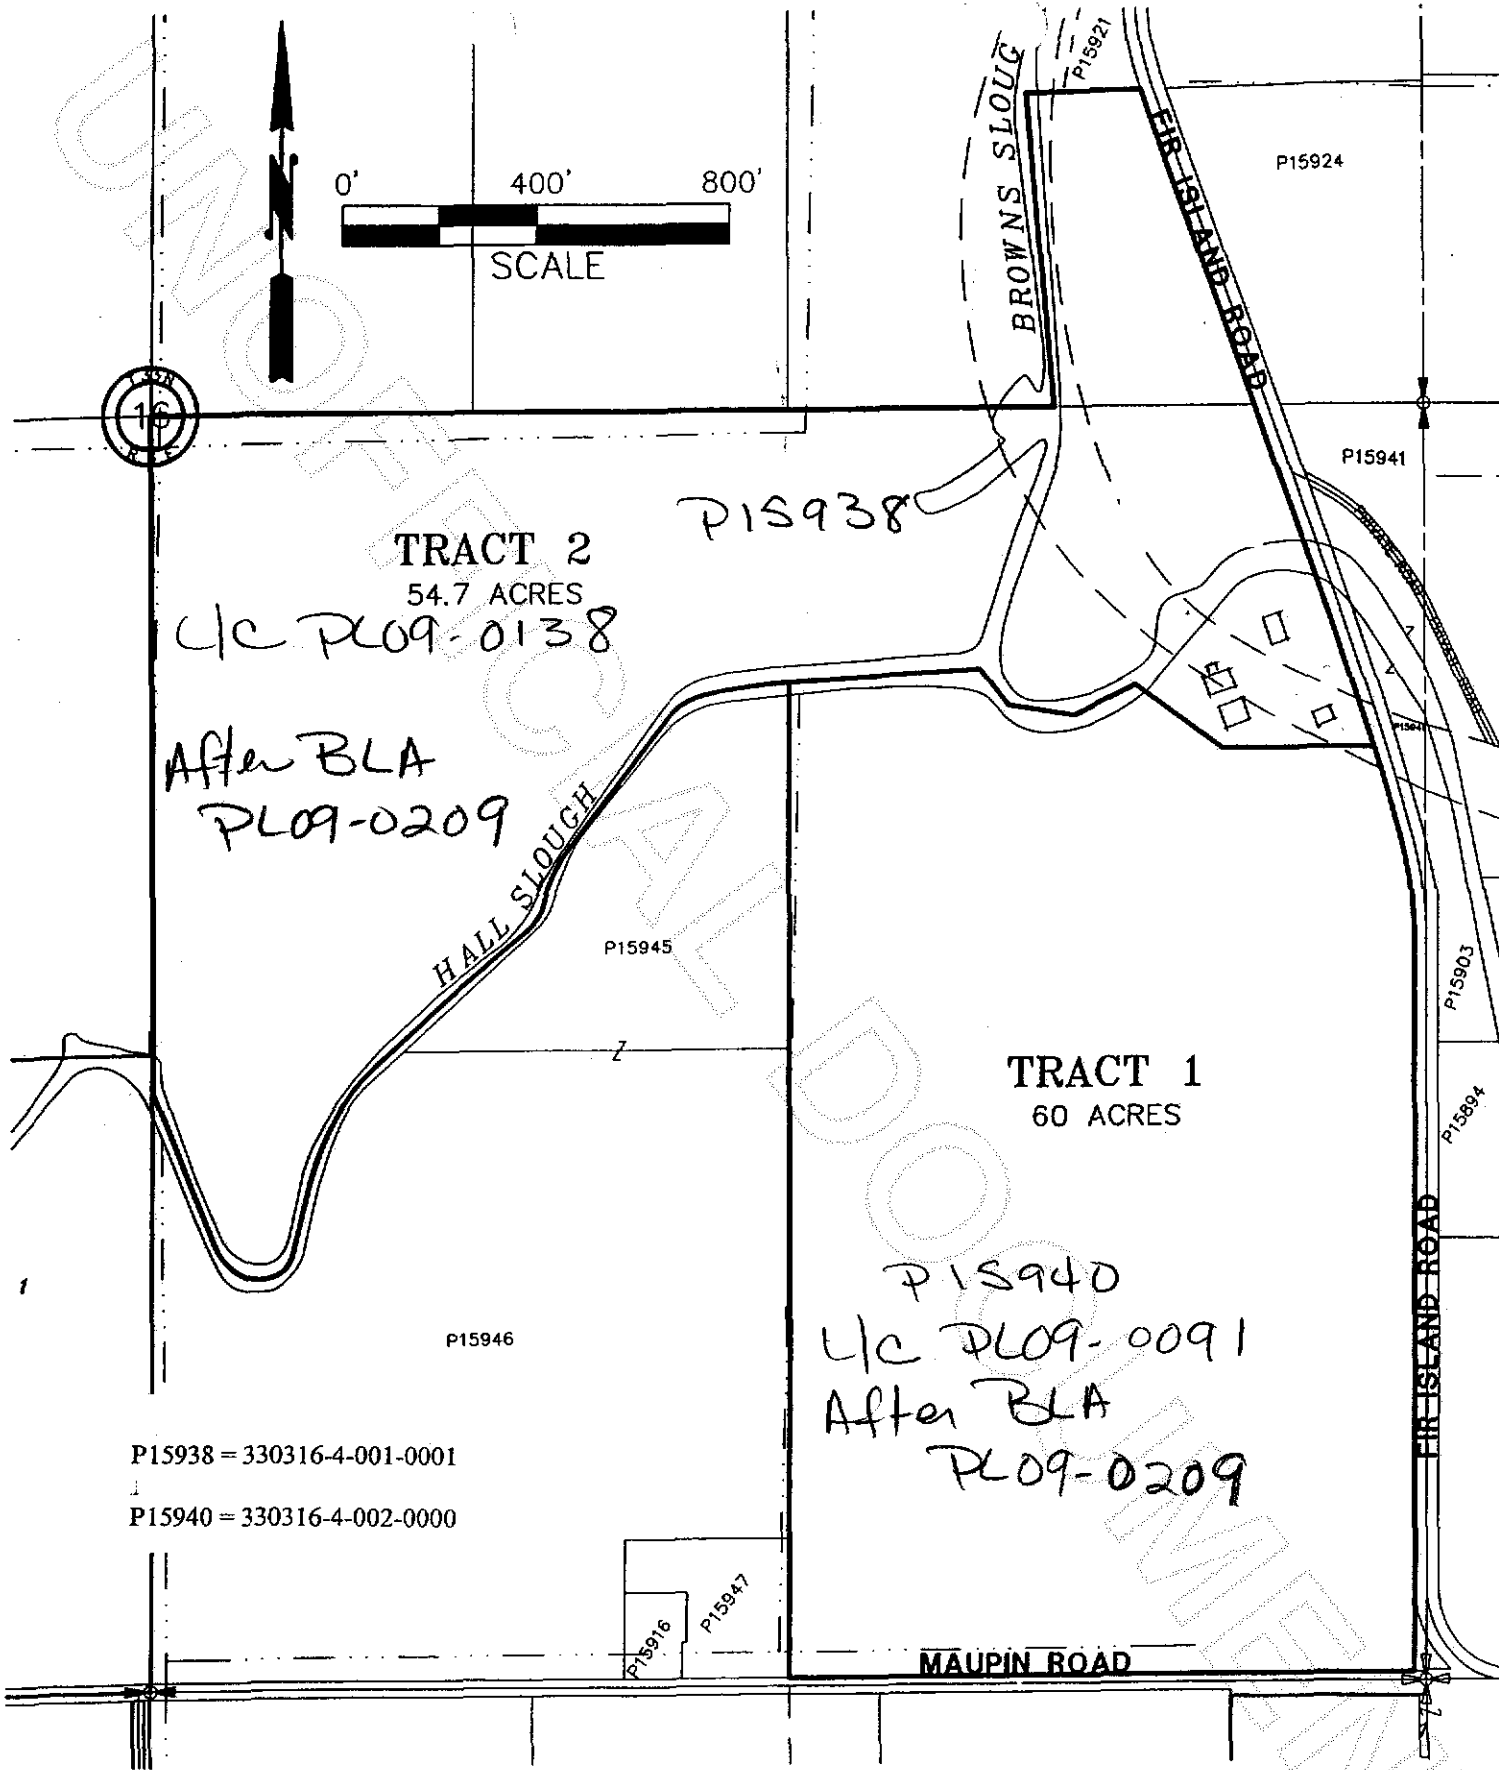

BOUNDARY LINE ADJUSTMENT



200905190073

Skagit County Auditor