



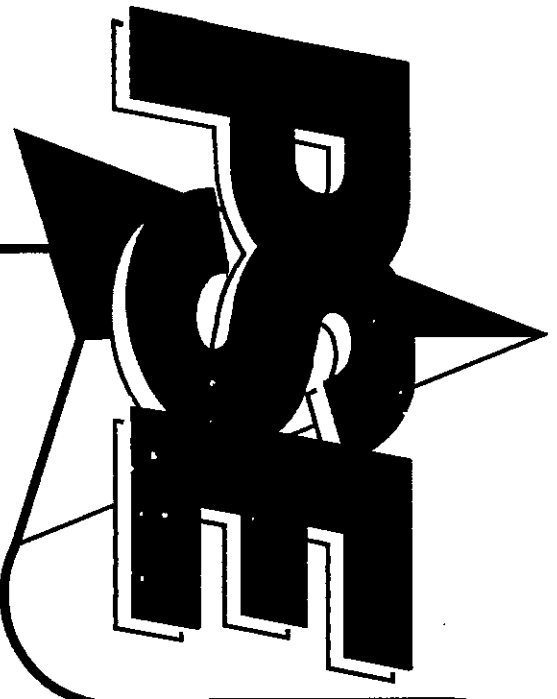

RECORD OF SURVEY

SITUATE IN A PORTION OF THE NW 1/4, NE 1/4 SECTION 8, & A PORTION OF THE W 1/2, NW 1/4 OF SECTION 9

TOWNSHIP 35 NORTH, RANGE 5 EAST, W.M., SKAGIT COUNTY, WASHINGTON

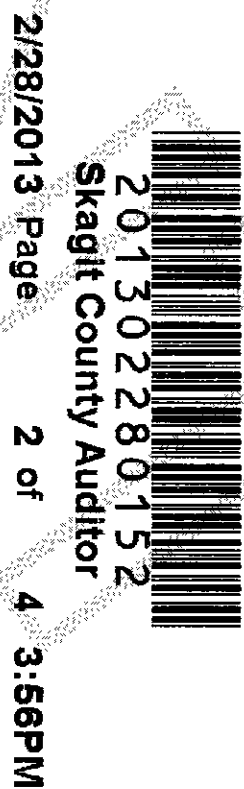

201302280152
Skagit County Auditor
2/28/2013 Page 2 of 4 3:56PM

MONUMENT DESCRIPTIONS

#1 QUARTER CORNER SECTIONS 8 & 9

DECEMBER 23, 1877, GENERAL LAND OFFICE DEPUTY SURVEYOR WILLIAM JAMESON, UNDER GOVERNMENT CONTRACT NO. 236, MARKED A HELMLOCK POST 4.5 FEET LONG, 3 INCHES IN DIAMETER FOR 1/4 SECTION CORNER.

OCTOBER 24, 1974, AF # 809262, RESET CORNER BY SINGLE PROPORTION, SET CONCRETE MONUMENT.

SEPTEMBER 2, 1977 AF # 863982, SHORT PLAT NUMBER 55-77, FOUND CONCRETE MONUMENT.

JULY 28, 2000, AF # 200007280072, FOUND 3/4" IRON PIPE WITH PLUG AND TACK IN N-S FENCE LINE ON MAY 8, 1996.

AUGUST 06, 2002, AF # 200208060083, FOUND 3/4" IRON PIPE WITH PLUG AND TACK IN NORTH - SOUTH FENCE LINE ON MAY 8, 1996, REPLACED WITH CONCRETE MONUMENT ON DECEMBER 31, 2001.

OCTOBER 21, 2005, AF # 200510210122, FOUND 4" X 4" CONCRETE WITH 2" BRASS CAP, "LS 17651".

PERPETUATED AND UTILIZED BY NUMEROUS RECORD OF SURVEYS AND PLATS, RECORDED AND UNRECORDED.

JUNE 18, 2012, FOUND 2" DIAMETER BRASS CAP WITH CENTER DRILL HOLE, STAMPED "SKA SURV. INC. L.S. 17651" ON 4" X 4" CONCRETE MONUMENT, 0.1' ABOVE GRADE AT INTERSECTION OF N / S / E 4" BARB WIRE FENCE. ACCEPTED AS QUARTER CORNER.

#2 QUARTER CORNER SECTIONS 9 & 10

DECEMBER 20, 1877, GENERAL LAND OFFICE DEPUTY SURVEYOR WILLIAM JAMESON, UNDER GOVERNMENT CONTRACT NO. 236, MARKED A HELMLOCK 12 INCHES IN DIAMETER FOR 1/4 SECTION CORNER.

DECEMBER 28, 1965, SCOTT PAPER SECTION CORNER RECORD FIELD SHEET, 2" X 2" STAKE, TWO PIPES & CEDAR FLY STAKE PLUS 3 ROCKS IN PILE ON GROUND.

OCTOBER 24, 1974, AF # 809262, FOUND 1 1/2" IRON PIPE 6" HIGH.

DECEMBER 15, 1980, AF # 8012150005, SHORT PLAT NUMBER 504-80, IRON PIPE.

JULY 1, 1981, AF # 8107100001, IRON PIPE, REPLACED WITH CONCRETE MONUMENT.

OCTOBER 21, 2005, AF # 200510210122, FOUND 4" X 4" CONCRETE WITH 2" BRASS CAP, "LS 16224" IN ORIGINAL HELMLOCK STUMP REMAINS.

PERPETUATED AND UTILIZED BY NUMEROUS RECORD OF SURVEYS AND PLATS, RECORDED AND UNRECORDED.

JUNE 2012, FOUND 4" X 4" CONCRETE MONUMENT WITH 2" BRASS CAP, "LS 16224 1981", IN THE ROTTEN REMAINS OF A HELMLOCK STUMP, 0.2 ABOVE GRADE. ACCEPTED AS QUARTER CORNER.

#3 QUARTER CORNER SECTIONS 4 & 9

DECEMBER 26, 1877, GENERAL LAND OFFICE DEPUTY SURVEYOR WILLIAM JAMESON, UNDER GOVERNMENT CONTRACT NO. 236, MARKED A HELMLOCK POST 4.5 FEET LONG, 3 INCHES IN DIAMETER FOR 1/4 SECTION CORNER.

DECEMBER 2, 1964, SCOTT PAPER SECTION CORNER RECORD SHEET, 1" X 4" PIPE, AND SQUARED CEDAR POST IN AN OLD ROCK PILE.

OCTOBER 24, 1974, AF # 809262, FOUND 1 1/2" PIPE, REPLACED WITH CONCRETE MONUMENT.

NOVEMBER 24, 1983, AF # 8311290005, SHORT PLAT NUMBER 33-83, MONUMENT.

OCTOBER 27, 1989, AF # 8910270018, SHORT PLAT NUMBER 37-89, CONCRETE MONUMENT.

OCTOBER 21, 2005, AF # 200510210122, FOUND 4" X 4" CONCRETE WITH BRASS CAP, BROKEN OFF, "R-L 6702". MONUMENT FOUND IN PILE OF GRANITE ROCKS, PERPETUATED AND UTILIZED BY NUMEROUS RECORD OF SURVEYS AND PLATS, RECORDED AND UNRECORDED.

JUNE 18, 2012, FOUND 4" X 4" CONCRETE MONUMENT WITH 2" DIAMETER BRASS CAP, 0.1' ABOVE GRADE IN PILE OF WHITE GRANITE ROCKS AND ONE, ACCEPTED AS QUARTER CORNER.

#4 CENTER 1/4 SECTION 9

AUGUST 19, 1991, AF # 8108190024, SET ROD (NOTE MAP SIGNED BY G. D. LERO), PLUS NUMBER 3475, HE WAS PARTNERS WITH R. JUDY, PLUS NUMBER 7598).

MARCH 19, 1982, AF # 8203190046, FOUND REBAR AND CAP LS 7598.

AUGUST 06, 2002, AF # 200208060083, FOUND REINFORCING ROD WITH YELLOW PLASTIC CAP L.S. 7598, REPLACED WITH CONCRETE MONUMENT ON DECEMBER 31, 2001.

OCTOBER 21, 2005, AF # 200510210122, FOUND 4" X 4" CONCRETE WITH BRASS CAP, "LS 17651".

PERPETUATED AND UTILIZED BY NUMEROUS RECORD OF SURVEYS AND PLATS, RECORDED AND UNRECORDED.

JUNE 18, 2012, FOUND 4" X 4" CONCRETE MONUMENT WITH 2" BRASS CAP, "SKAGIT SURVEYORS LS 17651 2001", 0.1 BELOW GRADE, ON SOUTH SIDE OF A WOOD FENCE POST, FENCE BEARS TO THE NORTH AND TO THE WEST. ACCEPTED AS CENTER 1/4 CORNER.

#5 SECTION CORNER SECTIONS 4, 5, 8, & 9

DECEMBER 23, 1877, GENERAL LAND OFFICE DEPUTY SURVEYOR WILLIAM JAMESON, UNDER GOVERNMENT CONTRACT NO. 236, MARKED A HELMLOCK, 6 INCHES IN DIAMETER FOR SECTION CORNER.

1958, SCOT PAPER SECTION CORNER RECORD FIELD SHEET, 1" IRON PIPE, 1' HIGH, BESIDE A 6" X 6" SQUARED CEDAR POST, 3" HIGH PROPERLY SCRIBED.

OCTOBER 27, 1989, AF # 8910270018, SHORT PLAT NUMBER 37-89, CONCRETE MONUMENT DESTROYED.

OCTOBER 21, 2005, AF # 200510210122, FOUND 4" X 4" CONCRETE WITH #4 REBAR.

APRIL 18, 2006, AF # 200604180122, FOUND 4" X 4" CONCRETE MONUMENT WITH TOP BROKEN OFF.

FEBRUARY 27, 2006, AF # 200602270260, FOUND 4" X 4" CONCRETE MONUMENT WITH EXPOSED REINFORCING ROD, (TOP OF CONCRETE IS BROKEN OFF), USED TOP OF EXPOSED REINFORCING ROD.

DECEMBER 13, 2010, AF # 201012130023, FOUND 4" X 4" CONCRETE MONUMENT WITH 3/8" REBAR EXTENDING FROM CENTER, 0.1' BELOW GRADE.

PERPETUATED AND UTILIZED BY NUMEROUS RECORD OF SURVEYS AND PLATS, RECORDED AND UNRECORDED.

JUNE 18, 2012, FOUND 4" X 4" CONCRETE MONUMENT WITH # 4 REBAR ON CENTER, TOP IS BROKEN OFF FLUSH WITH GROUND, SET YELLOW PLASTIC CAP, LS # 35147 ON REBAR. ACCEPTED AS SECTION CORNER.

#6 QUARTER CORNER SECTIONS 9 & 16

DECEMBER 26, 1877, GENERAL LAND OFFICE DEPUTY SURVEYOR WILLIAM JAMESON, UNDER GOVERNMENT CONTRACT NO. 236, MARKED A CEDAR POST 4.5 FEET LONG, 4 INCHES IN DIAMETER FOR 1/4 SECTION CORNER.

OCTOBER 24, 1974, AF # 809262, FOUND 2" IRON PIPE.

SEPTEMBER 29, 1979, AF # 7908240002, FOUND 2" IRON PIPE UP 2 FEET WITH YELLOW HUB AND TACK INSIDE. ALSO FOUND 1 1/2" IRON PIPE UP 3 1/2 FEET BESIDE IT, LOCATED IN WOODS ON SLOPE AND IN NORTH-SOUTH FENCE LINE, REPLACED WITH CONCRETE MONUMENT.

JANUARY 14, 1980, AF # 8001140017, 2" IRON PIPE (POSSIBLE SCRIVENER'S ERROR)

AUGUST 19, 1981, AF # 8108190024, FOUND MONUMENT.

OCTOBER 21, 2005, AF # 200510210122, FOUND 4" X 4" CONCRETE MONUMENT WITH BRASS CAP, BROKEN OFF, "R-L 8992".

JUNE 18, 2012, FOUND 4" X 4" CONCRETE MON WITH TOP BROKEN OFF, FOUND 2" BRASS CAP LS 8992, MARKED APPROPRIATELY, NEARBY, ACCEPTED AS QUARTER CORNER.

#7 QUARTER CORNER SECTIONS 5, & 8

DECEMBER 27, 1877, GENERAL LAND OFFICE DEPUTY SURVEYOR WILLIAM JAMESON, UNDER GOVERNMENT CONTRACT NO. 236, MARKED A VINE MAPLE 4.5 FEET LONG, 3 INCHES IN DIAMETER FOR 1/4 SECTION CORNER.

SEPTEMBER 2, 1977 AF # 863982, SHORT PLAT NUMBER 55-77, FOUND CONCRETE MONUMENT (SCRIVENER'S ERROR ON LICENCE NUMBER AND MONUMENT TYPE).

DECEMBER 28, 1992, AF # 9212280144, FOUND 1" IRON PIPE JULY 31, 1990, MARKED "LEONARD LS # 8992" (SCRIVENER'S ERROR ON LICENCE NUMBER AND MONUMENT TYPE).

DECEMBER 5, 2005, AF # 200512050061, FOUND RADER & LEONARD # 4 REBAR WITH YELLOW PLASTIC CAP, LS 6702.

APRIL 18, 2006, AF # 200604180121, FOUND 1" IRON PIPE WITH R & L PLASTIC CAP (RADER & LEONARD # 6702).

OCTOBER 19, 2007, AF # 200710190070, FOUND 3/4" IRON PIPE WITH R&L CAP SEPTEMBER 2007.

PERPETUATED AND UTILIZED BY NUMEROUS RECORD OF SURVEYS AND PLATS, RECORDED AND UNRECORDED.

JUNE 18, 2012, FOUND 3/4" DIAMETER IRON PIPE WITH R & L CAP, LS #6702, FLUSH WITH GROUND WITH SURVEY MARKER POST 0.6 NORTH AND TWO 3" TALL PIPES 0.5 SOUTH, SET 2 1/2" DIAMETER ALUMINUM MONUMENT OVER 3/4" PIPE APPROPRIATELY STAMPED, 0.2 ABOVE GRADE.

#8 QUARTER CORNER SECTIONS 7 & 8

DECEMBER 27, 1877, GENERAL LAND OFFICE DEPUTY SURVEYOR WILLIAM JAMESON, UNDER GOVERNMENT CONTRACT NO. 236, MARKED A VINE MAPLE POST 4.5 FEET LONG, 3 INCHES IN DIAMETER FOR 1/4 SECTION CORNER.

JUNE 13, 1978, AF # 883988, SHORT PLAT NUMBER 48-78, FOUND IRON PIPE IN HOSPITAL GROUNDS.

FEBRUARY 11, 1982, AF # 8202110009, SHORT PLAT NUMBER 3-82, MONUMENT SET.

JULY 28, 2000, AF # 20007280072, SET CONCRETE MONUMENT WITH BRASS CAP IN 1982.

PERPETUATED AND UTILIZED BY NUMEROUS RECORD OF SURVEYS AND PLATS, RECORDED AND UNRECORDED.

JUNE 25, 2012, FOUND 4" X 4" CONCRETE MONUMENT WITH 2" BRASS CAP, APPROPRIATELY STAMPED, LS # 17651, 0.15 ABOVE GRADE. ACCEPTED AS QUARTER CORNER.

#9 QUARTER CORNER SECTIONS 8 & 12

DECEMBER 27, 1877, GENERAL LAND OFFICE DEPUTY SURVEYOR WILLIAM JAMESON, UNDER GOVERNMENT CONTRACT NO. 236, MARKED A VINE MAPLE 3 INCHES IN DIAMETER FOR 1/4 SECTION CORNER.

SEPTEMBER 29, 1976, AF # 843461, FOUND 3/4" PIPE AND WHITE STAKE.

SEPTEMBER 2, 1977 AF # 863982, SHORT PLAT NUMBER 55-77, SET CONCRETE MONUMENT AND CASE (NOTE: SINGLE PROPORTION METHOD).

JANUARY 14, 1980, AF # 8001140017, CONCRETE MONUMENT IN CASE.

FEBRUARY 9, 1983, AF # 8302090003, DESTROYED BY RECENT ROAD CONSTRUCTION.

MAY 19, 2006, AF # 200605190122, MONUMENT NOT FOUND CALCULATED BY SINGLE PROPORTION.

OCTOBER 19, 2007, AF # 200710190070, SET MONUMENT WITH BRASS CAP IN CASE, POSITION CALCULATED FROM RECORD OF SURVEY AF # 200605190122.

PERPETUATED AND UTILIZED BY NUMEROUS RECORD OF SURVEYS AND PLATS, RECORDED AND UNRECORDED.

JUNE 25, 2012, FOUND 2" BRASS CAP WITH DRILL HOLE SET IN CONCRETE, IN CASE, IN EAST LANE OF HELMCK RD. ACCEPTED AS QUARTER CORNER.

PACIFIC SURVEY & ENGINEERING INC EMAIL: pse@psesurvey.com
1812 CORNWALL AVE, BELLINGHAM, WA 98225 PHONE:671.7387 FAX:671.4685 www.psesurvey.com

RECORD OF SURVEY

FOR UPPER SKAGIT INDIAN TRIBE

DRAWN BY: JVD

CHECKED BY: PKB

F.B.# 10709


DATE: 2/28/2013

JOB NO. 2012054

SHEET NO. 2 OF 4

DWG. NO. 2012054_svx_TB.dwg





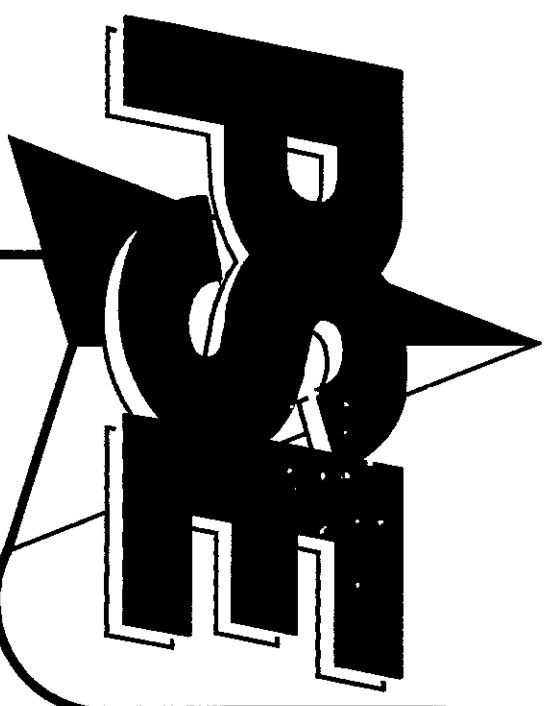

RECORD OF SURVEY

SITUATE IN A PORTION OF THE NW 1/4, NE 1/4 SECTION 8, & A PORTION OF THE W 1/2, NW 1/4 OF SECTION 9
TOWNSHIP 35 NORTH, RANGE 5 EAST, W.M., SKAIGIT COUNTY, WASHINGTON



201302280152
Skaigit County Auditor
2/28/2013 Page 3 of 4 3:56PM

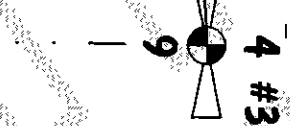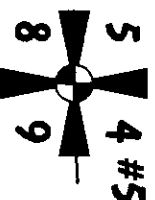

TYPICAL SET MONUMENT
(NOT TO SCALE)



2"

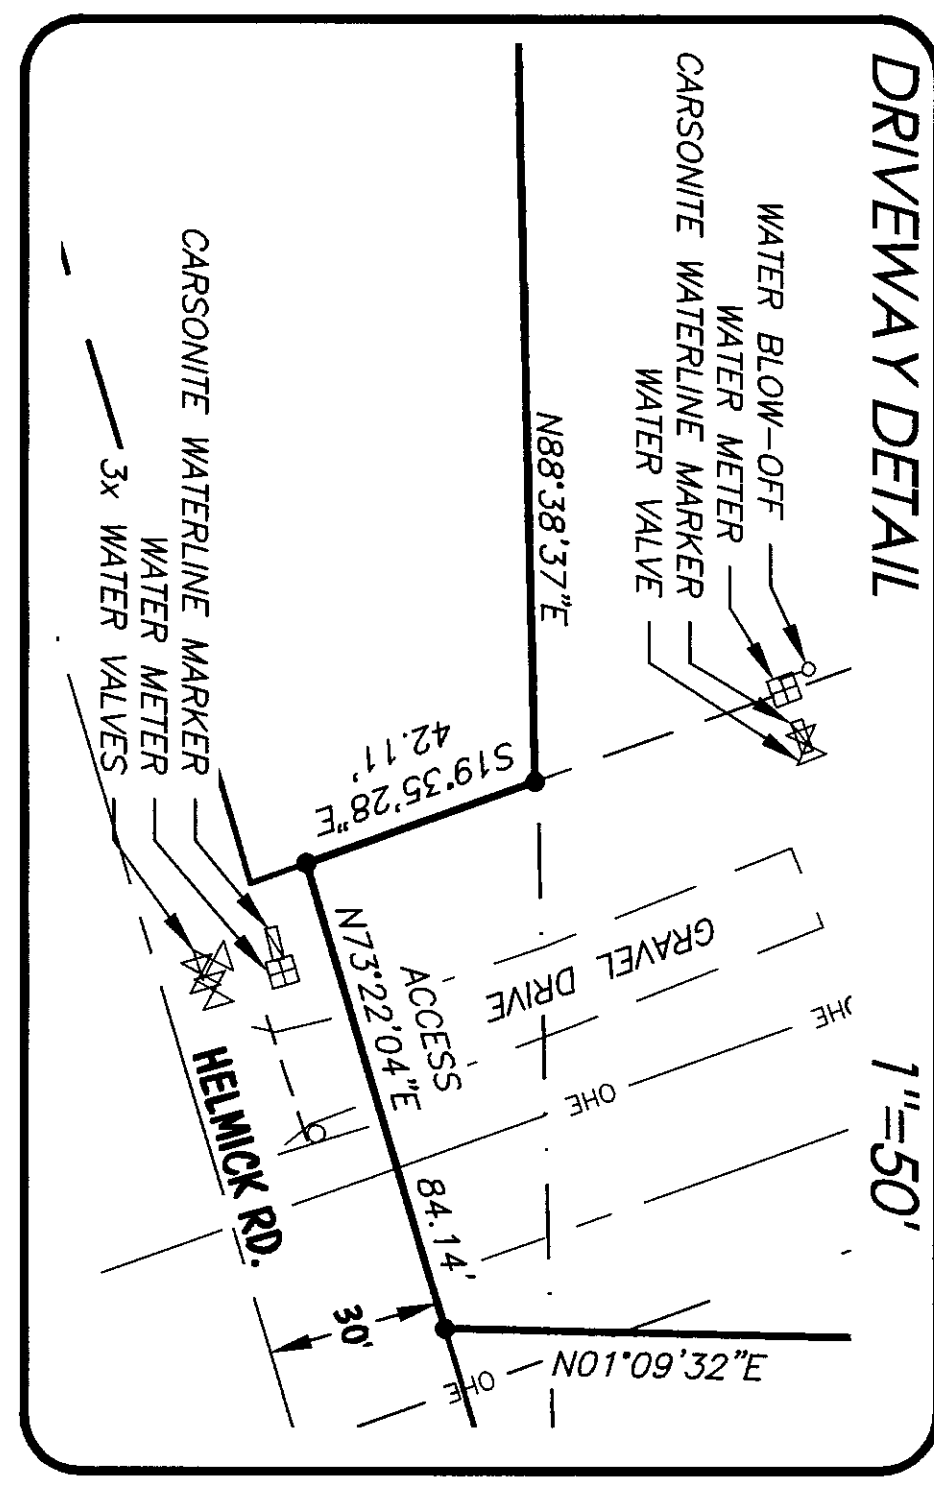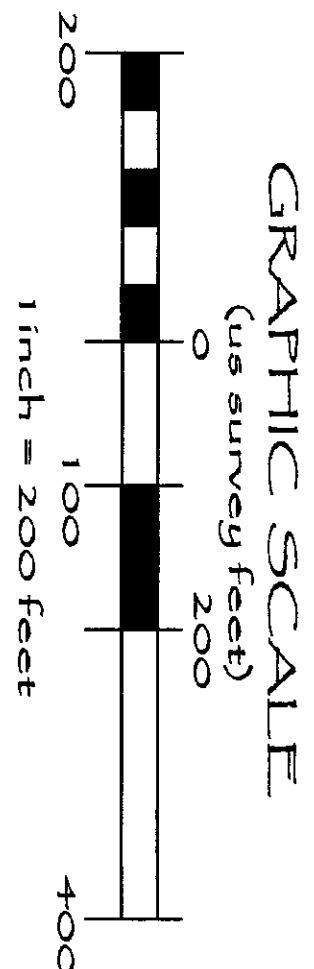

SYMBOL LEGEND

- = FOUND #4 REBAR WITH YELLOW PLASTIC CAP "PSE 32450", REPLACED WITH #5 REBAR AND 2" ALUM. CAP, SEE TYPICAL SET MONUMENT DETAIL ABOVE.
- ⊙ = EXISTING MONUMENT (SEE SHEET 2 FOR DESCRIPTION)
- = EXISTING IRON (SEE DESCRIPTION AS SHOWN)

RECORD OF SURVEY

FOR UPPER SKAIGIT INDIAN TRIBE

DRAWN BY: AND

CHECKED BY: PKB

F.B.# 107.09

DATE: 2/28/2013

JOB NO. 2012054

SHEET NO. 3 OF 4

DWG. NO. 2012054_SIX_TB.dwg



