

acknowledged it to be his free and voluntary act and deed for the uses and purposes mentioned.

WITNESS MY HAND AND OFFICIAL SEAL HERETO AFFIXED THE DAY AND YEAR ABOVE WRITTEN.

Sirta C. Lawson
Notary Public in and for the State of Washington
Residing at *Lynden, WA*
My commission expires: *9/9/19*



BOUNDARY ADJUSTMENT

Reviewed and approved in accordance with Skagit County Code Chapter 14.18

Arvid Roder
Skagit Co. Planning & Dev. Services

2/10/2017
Date

EXHIBIT 'A'

BEFORE

Parcel 1

The Northeast Quarter of the Southeast Quarter of Section 18, Township 35 North, Range 3 East, W.M.

EXCEPT from all of the above, dike and ditch rights-of-way, if any;

AND EXCEPT those portions lying within the Bayview Edison County Road;

AND EXCEPT that portion lying within the boundaries of the D'Arcy County Road as said roads are built on the ground and as conveyed to Skagit County by deeds recorded under Auditor's File Nos. 340420, 340421, 394230 and 394231, records of Skagit County, Washington.

AND ALSO EXCEPT the following described parcel:

That portion of the Northeast Quarter of the Southeast Quarter of Section 18, Township 35 North, Range 3 East, W.M., described as follows:

Beginning at the Southeast corner of said Northeast Quarter of the Southeast Quarter; thence West along the South line thereof to the Southwest corner of said subdivision; thence North along the West line 670 feet; thence East parallel with the said South line to a point which is 661.1 feet West of the East line of said subdivision; thence North to the North line thereof; thence East 661.1 feet to the Northeast corner thereof; thence South to the Point of Beginning; EXCEPT county roads.

Parcel 2

That portion of the Northeast Quarter of the Southeast Quarter of Section 18, Township 35 North, Range 3 East, W.M., described as follows:

Beginning at the Southeast corner of said Northeast Quarter of the Southeast Quarter; thence West along the South line thereof to the Southwest corner of said subdivision; thence North along the West line 670 feet; thence East parallel with the said South line to a point which is 661.1 feet West of the East line of said subdivision; thence North to the North line thereof; thence East 661.1 feet to the Northeast corner thereof; thence South to the Point of Beginning; EXCEPT county roads

EXHIBIT 'B'


AFTER

The Northeast Quarter of the Southeast Quarter of Section 18, Township 35 North, Range 3 East, W.M.

EXCEPT from all of the above, dike and ditch rights-of-way, if any;

AND EXCEPT those portions lying within the Bayview Edison County Road;

AND EXCEPT that portion lying within the boundaries of the D'Arcy County Road as said roads are built on the ground and as conveyed to Skagit County by deeds recorded under Auditor's File Nos. 340420, 340421, 394230 and 394231, records of Skagit County, Washington.

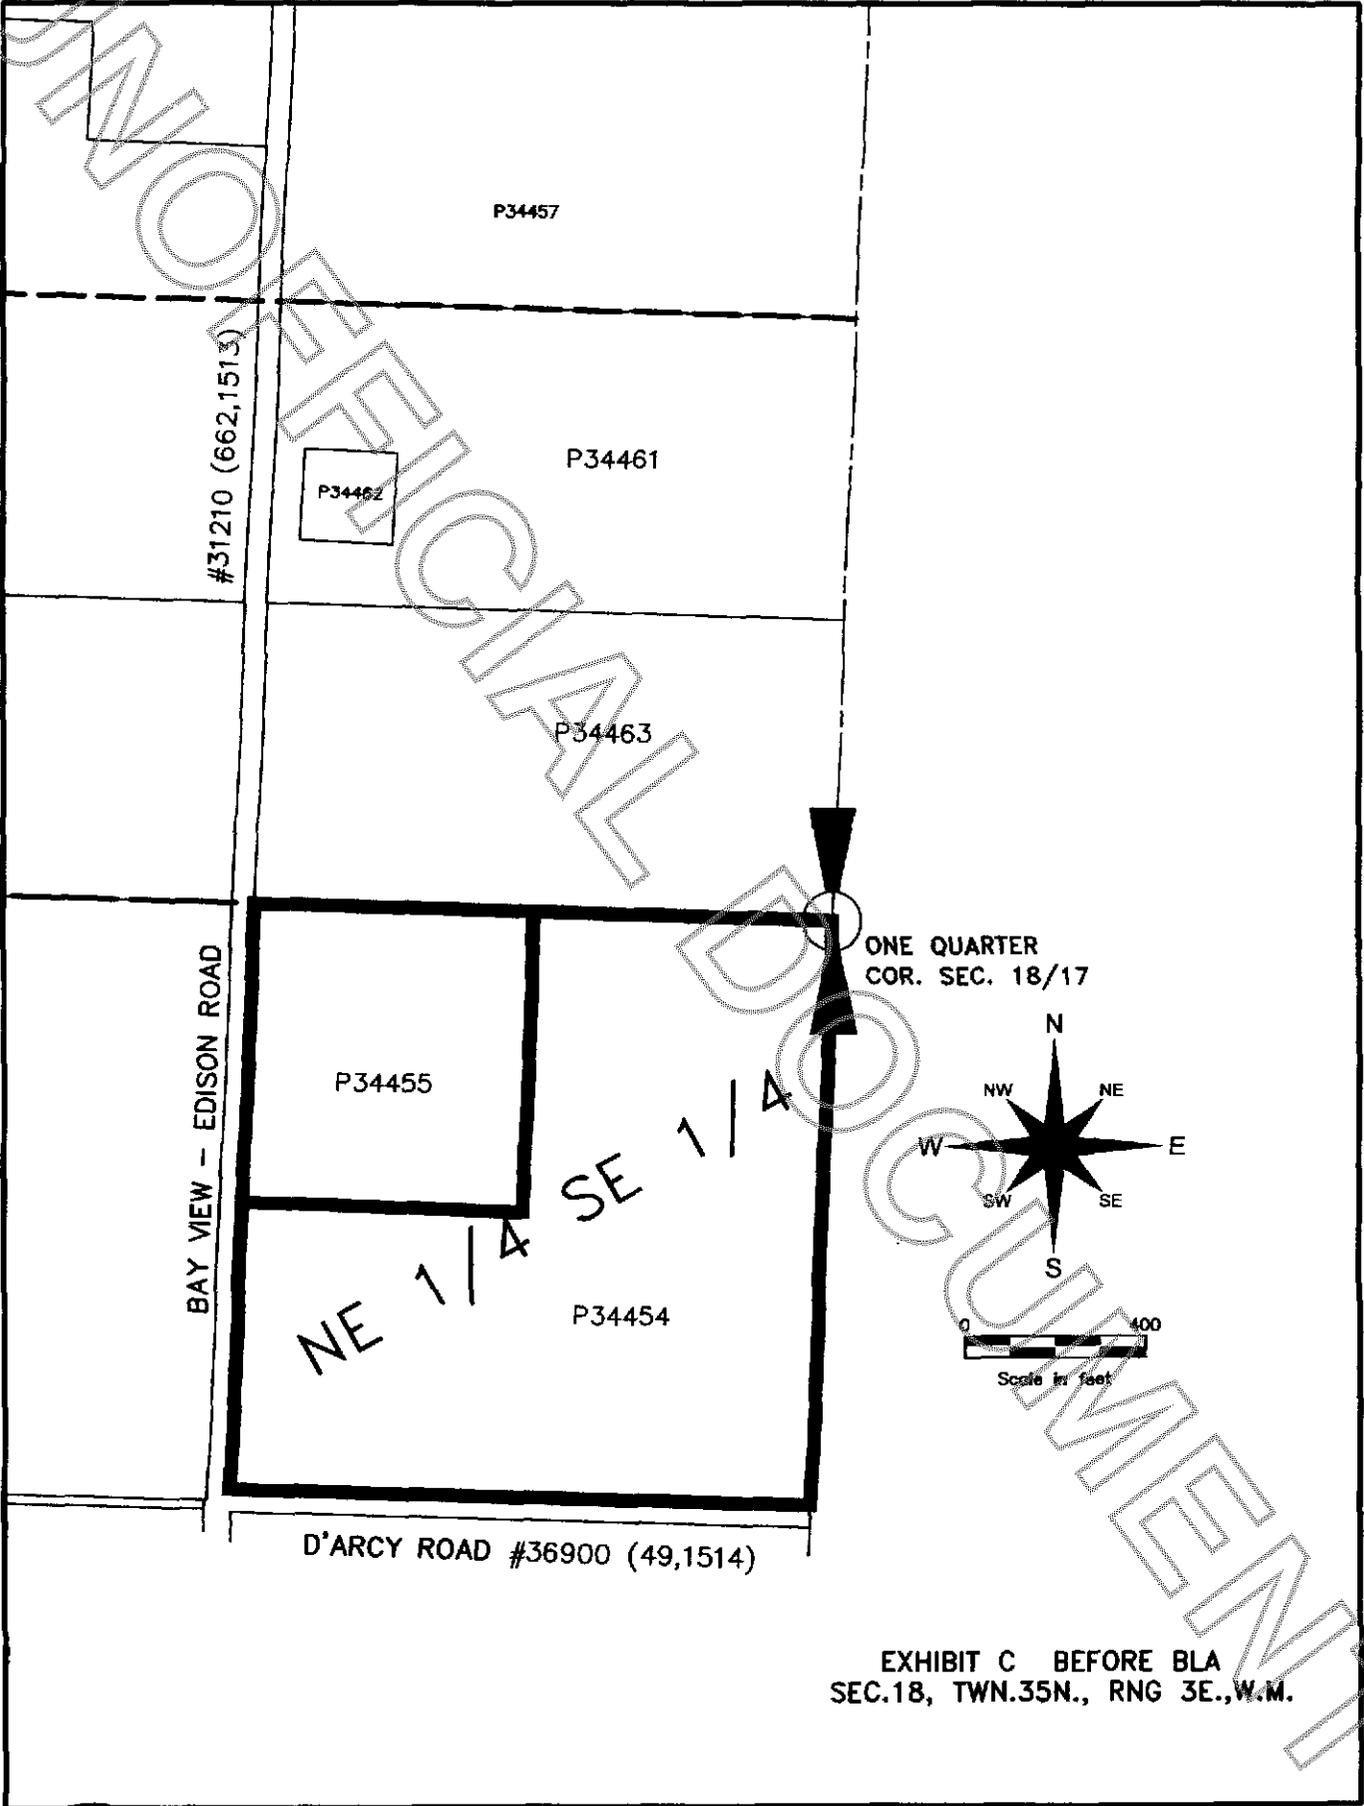

#31210 (662,1513)

BAY VIEW - EDISON ROAD

NE 1/4

SE 1/4

P34457

P34461


P34462

P34463

P34455

P34454


ONE QUARTER COR. SEC. 18/17

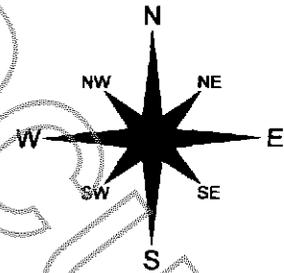

Scale in feet

D'ARCY ROAD #36900 (49,1514)

EXHIBIT C BEFORE BLA
SEC.18, TWN.35N., RNG 3E.,W.M.

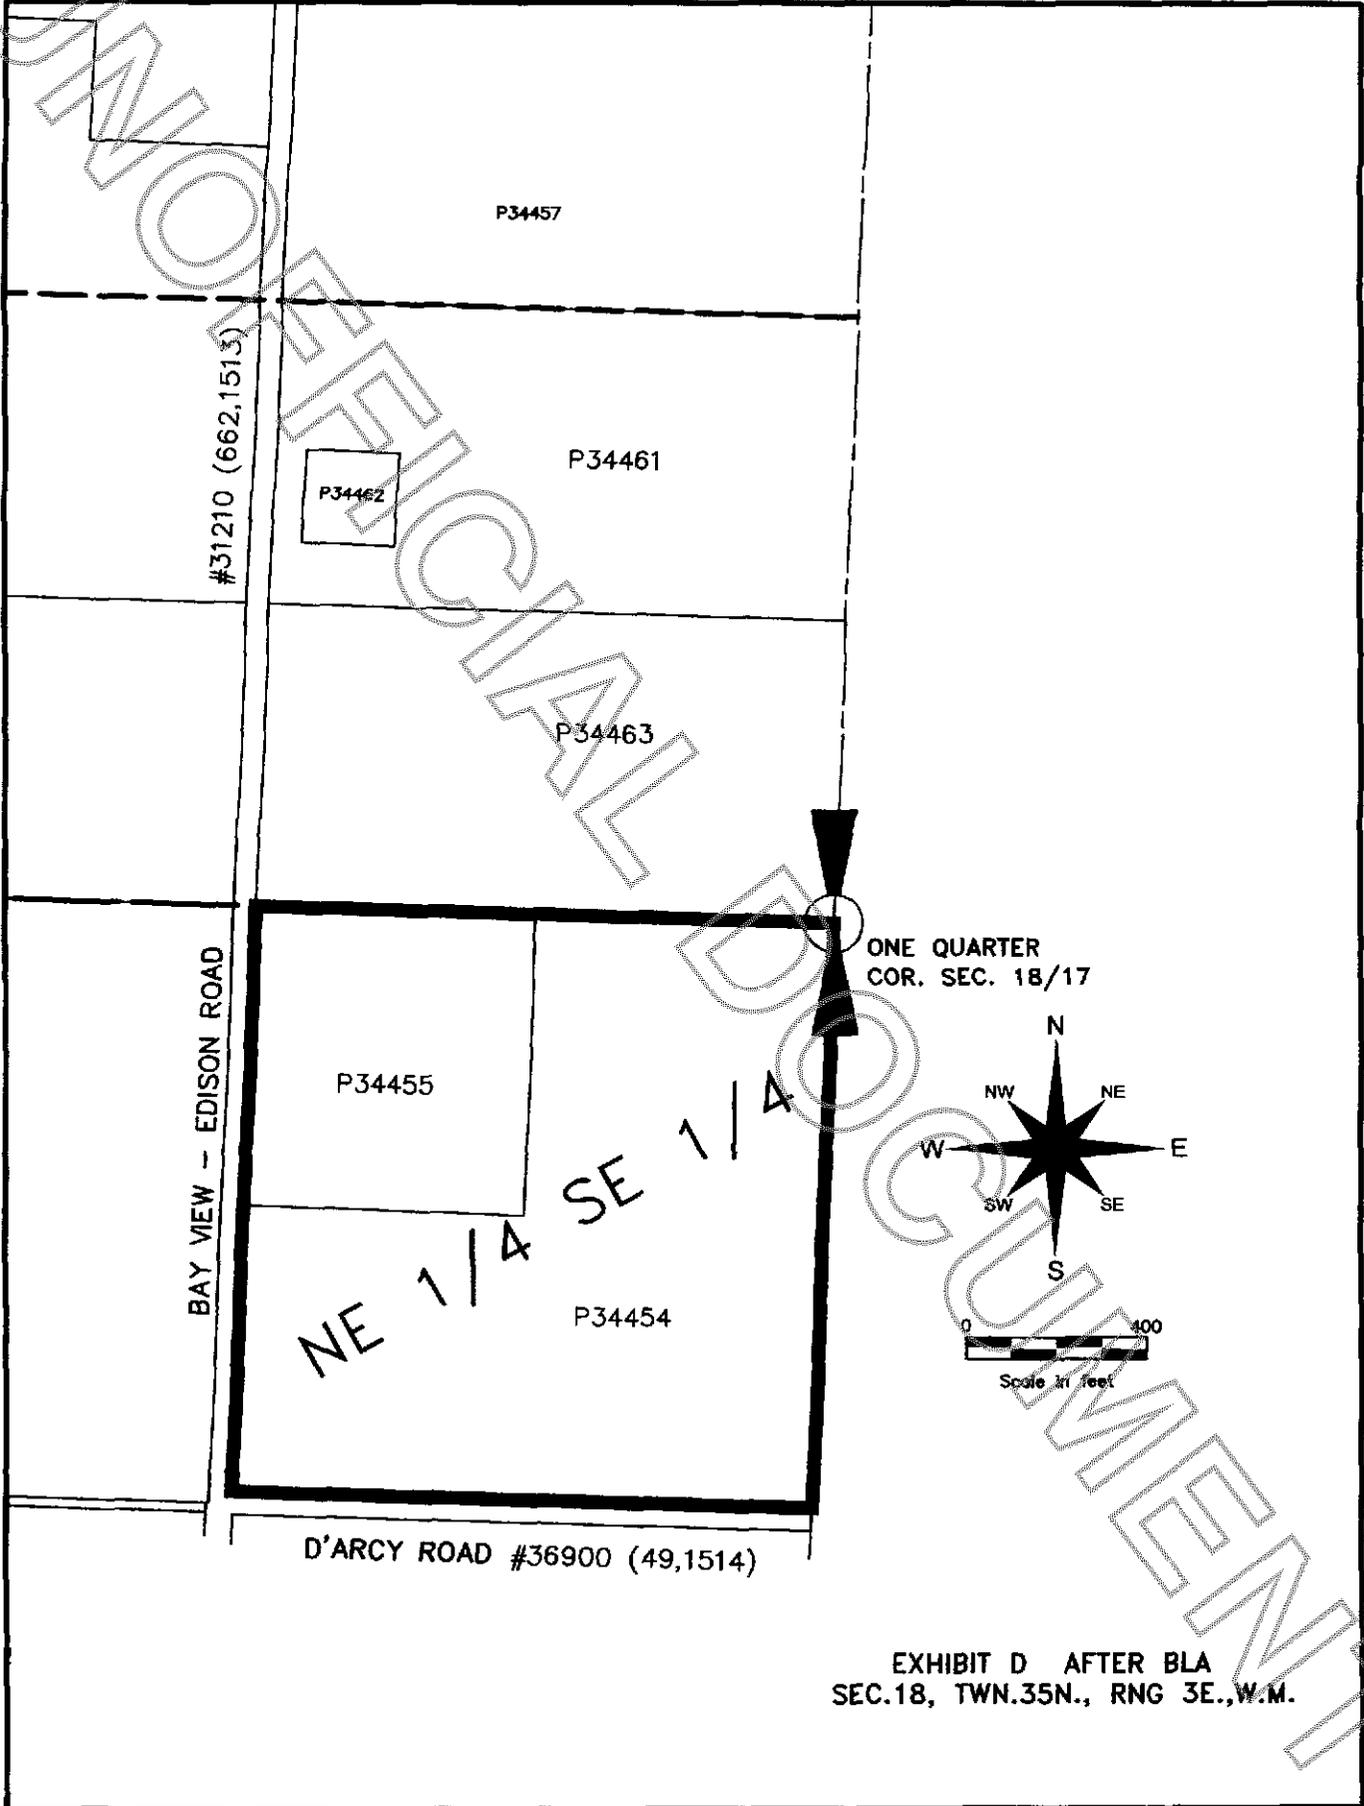

#31210 (662,1513)

P34457

P34461

P34462

P34463


BAY VIEW - EDISON ROAD

P34455

NE 1/4 SE 1/4

P34454

ONE QUARTER COR. SEC. 18/17

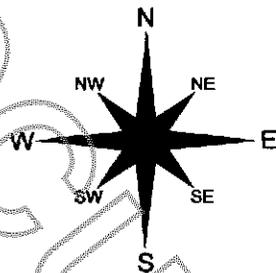

Scale in feet

D'ARCY ROAD #36900 (49,1514)

EXHIBIT D AFTER BLA
SEC.18, TWN.35N., RNG 3E.,W.M.