


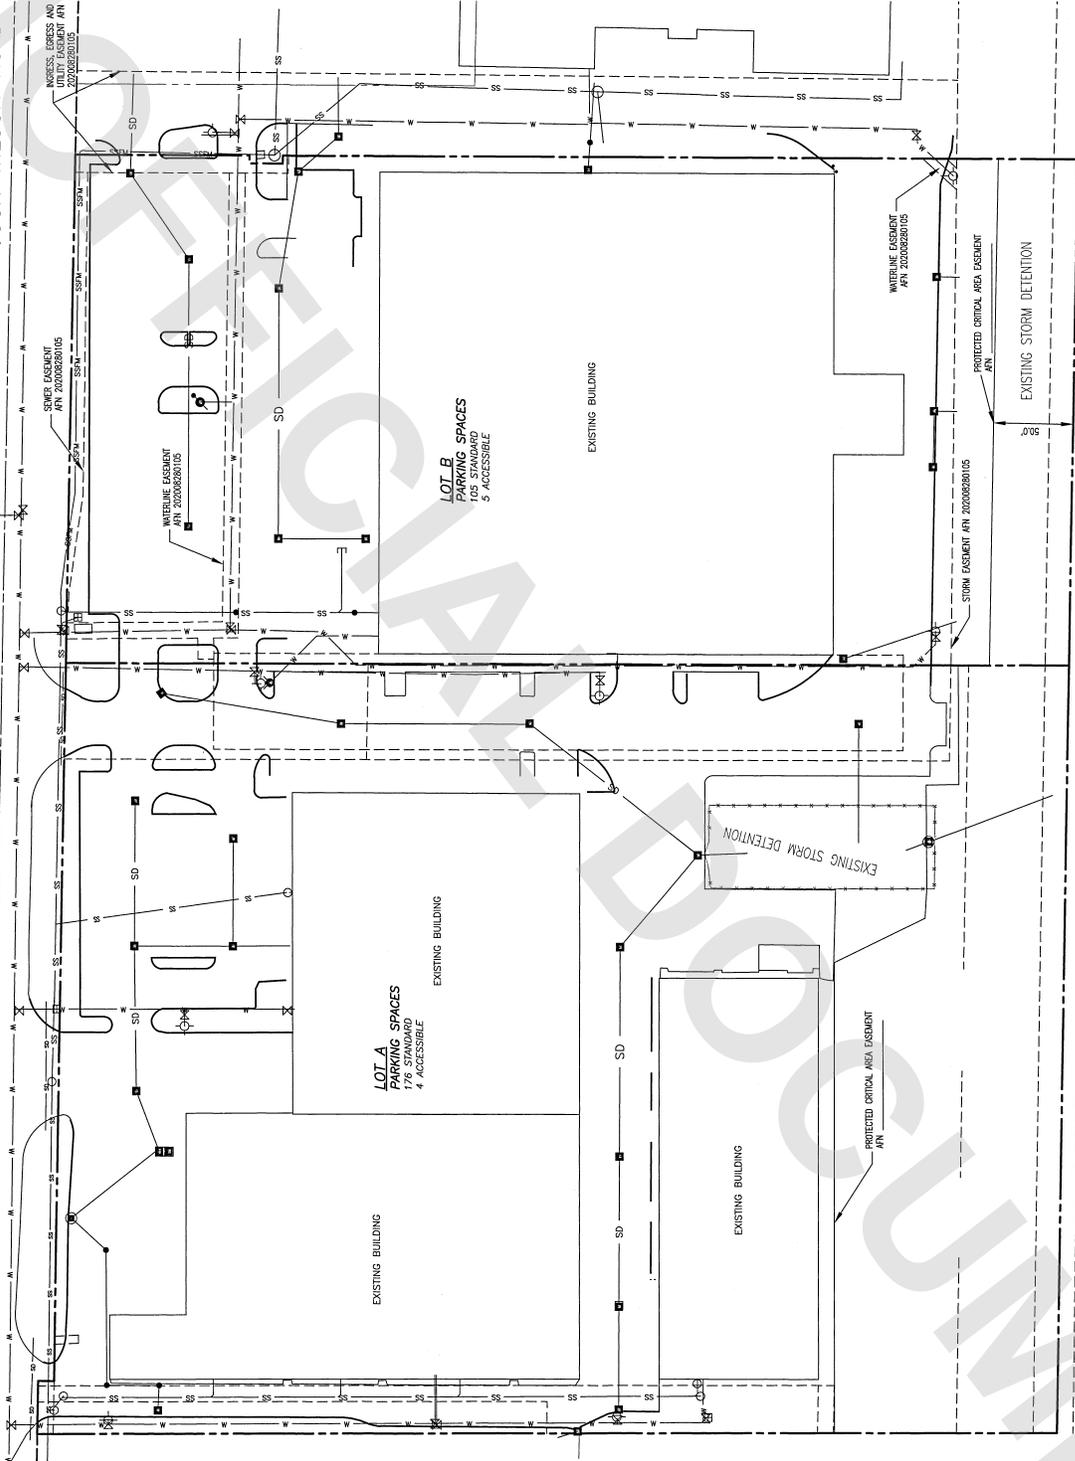

**RECORD OF SURVEY TO CORRECT A SCRIVENER'S ERROR TO LEGENDS BINDING SITE PLAN PLAT PL21-0064 PREVIOUS AFN 202108130092**  
BEING A PORTION OF NW/4, NW/4 SECTION 34, TOWNSHIP 35 NORTH, RANGE 3 EAST, W.M.  
JOSH WILSON ROAD



SHEET 3 OF 3  
**RECORD OF SURVEY**  
**PL21-0064**  
 IN A PORTION OF THE NW/4 OF THE NW/4 OF SECTION 34, TOWNSHIP 35 NORTH, RANGE 3 EAST, WM, SAGIT COUNTY, STATE OF WASHINGTON  
 OWNERS  
**SFC ASSOCIATES LLC**  
 PO BOX 700, MERGER ISLAND, WA 98940  
 DATE: 12/17/2025 BY: MJS SCALE:  
 PROJECT NO. 20068

**Sound Development Group**  
 ENGINEERING, SURVEYING & LAND DEVELOPMENT SERVICES  
 1111 CLEVELAND AVE., SUITE 202  
 MOUNT VERNON WA, 98273  
 Tel: 360-404-2010 Fax: 360-404-2013

1-18-2025

50 0 50  
 SCALE 1" = 50'  
 NORTH

