

# Landscape - Overall Site Plan


DESIGN PRESENTATION



# Building Design - Main Entry

DESIGN PRESENTATION


## SOUTH ELEVATIONS

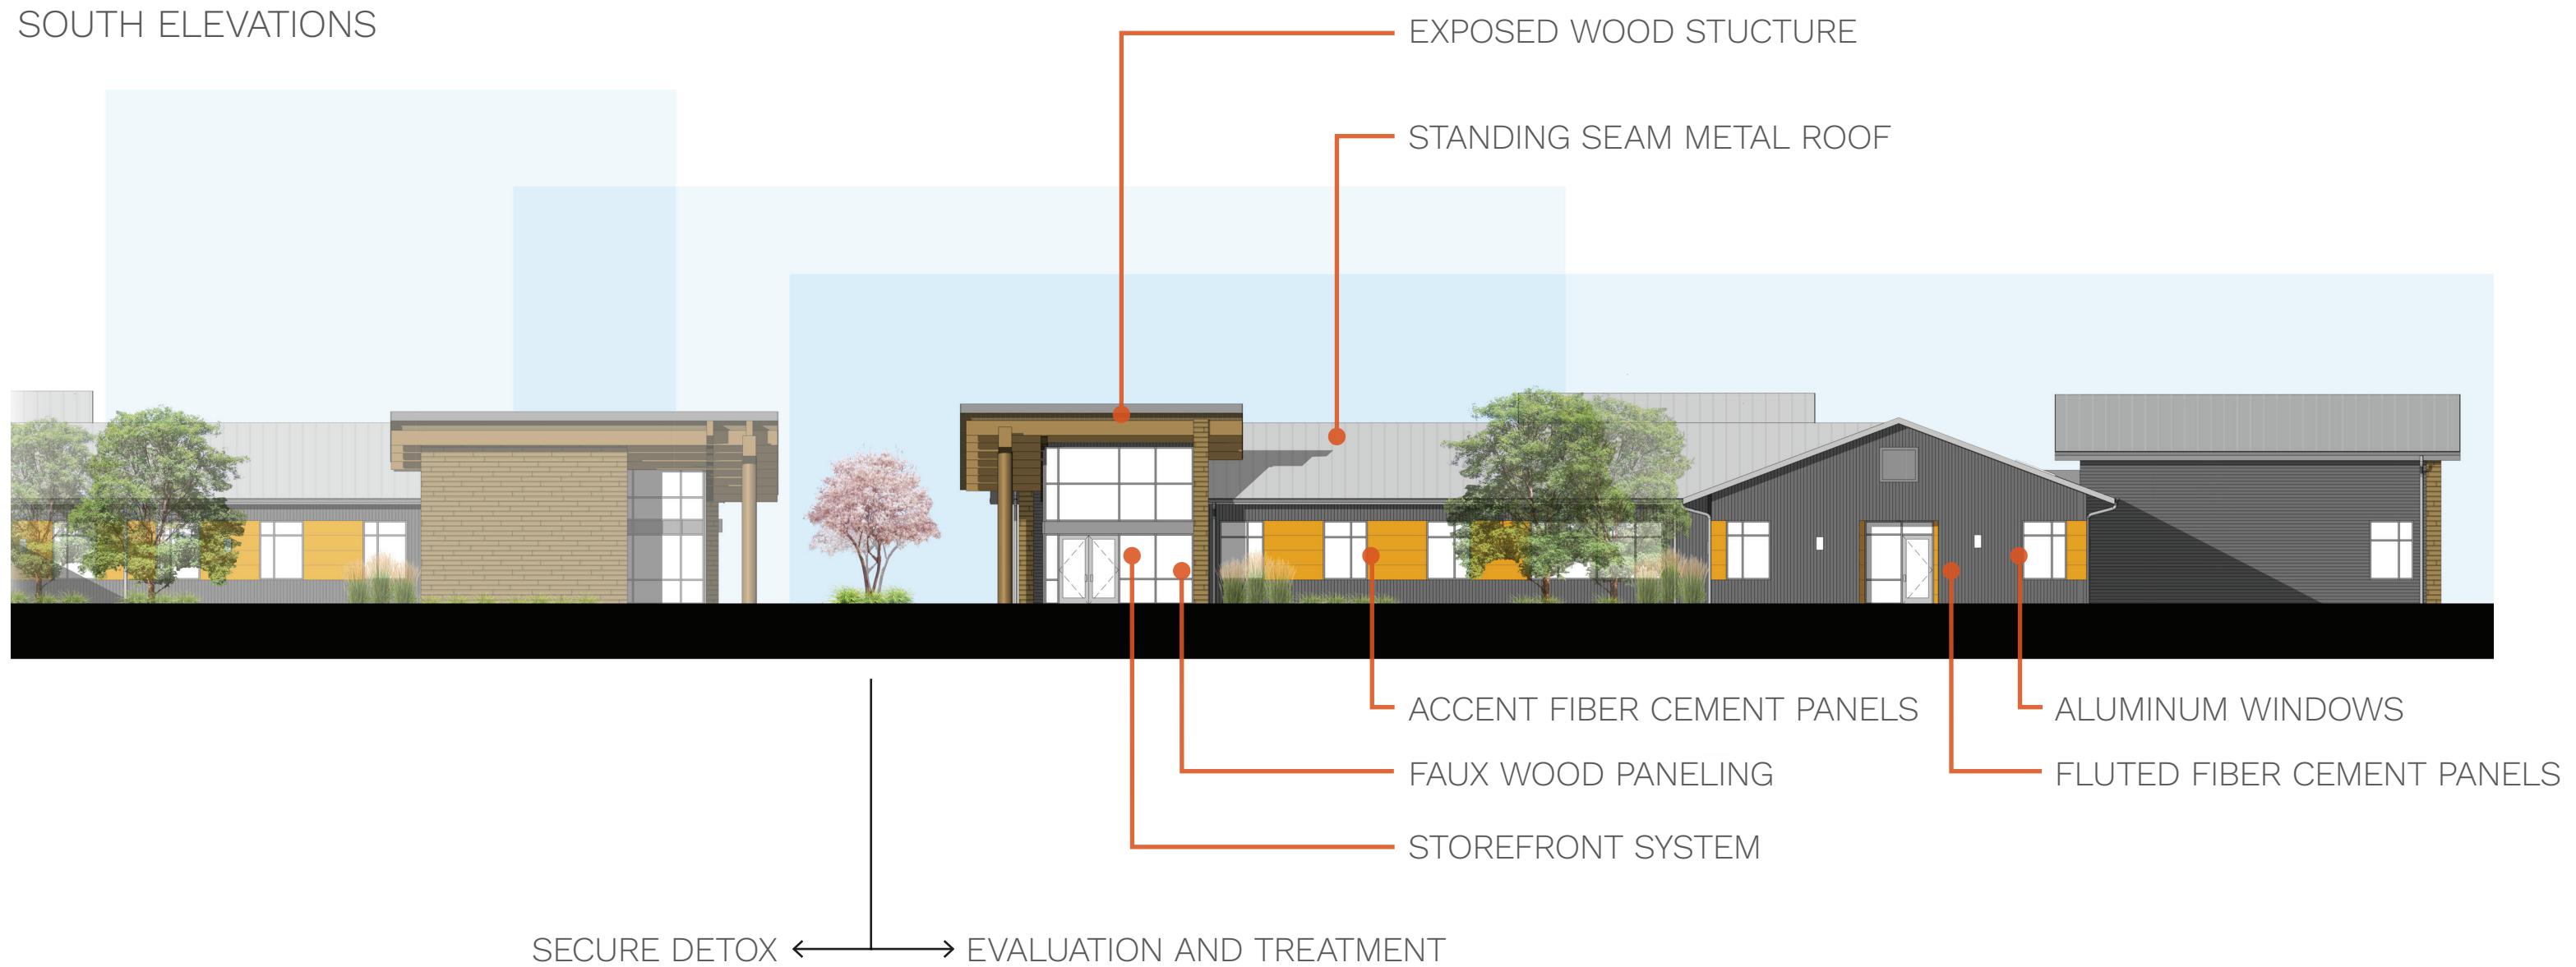

# Building Design - Evaluation and Treatment Center

DESIGN PRESENTATION

EAST ELEVATION

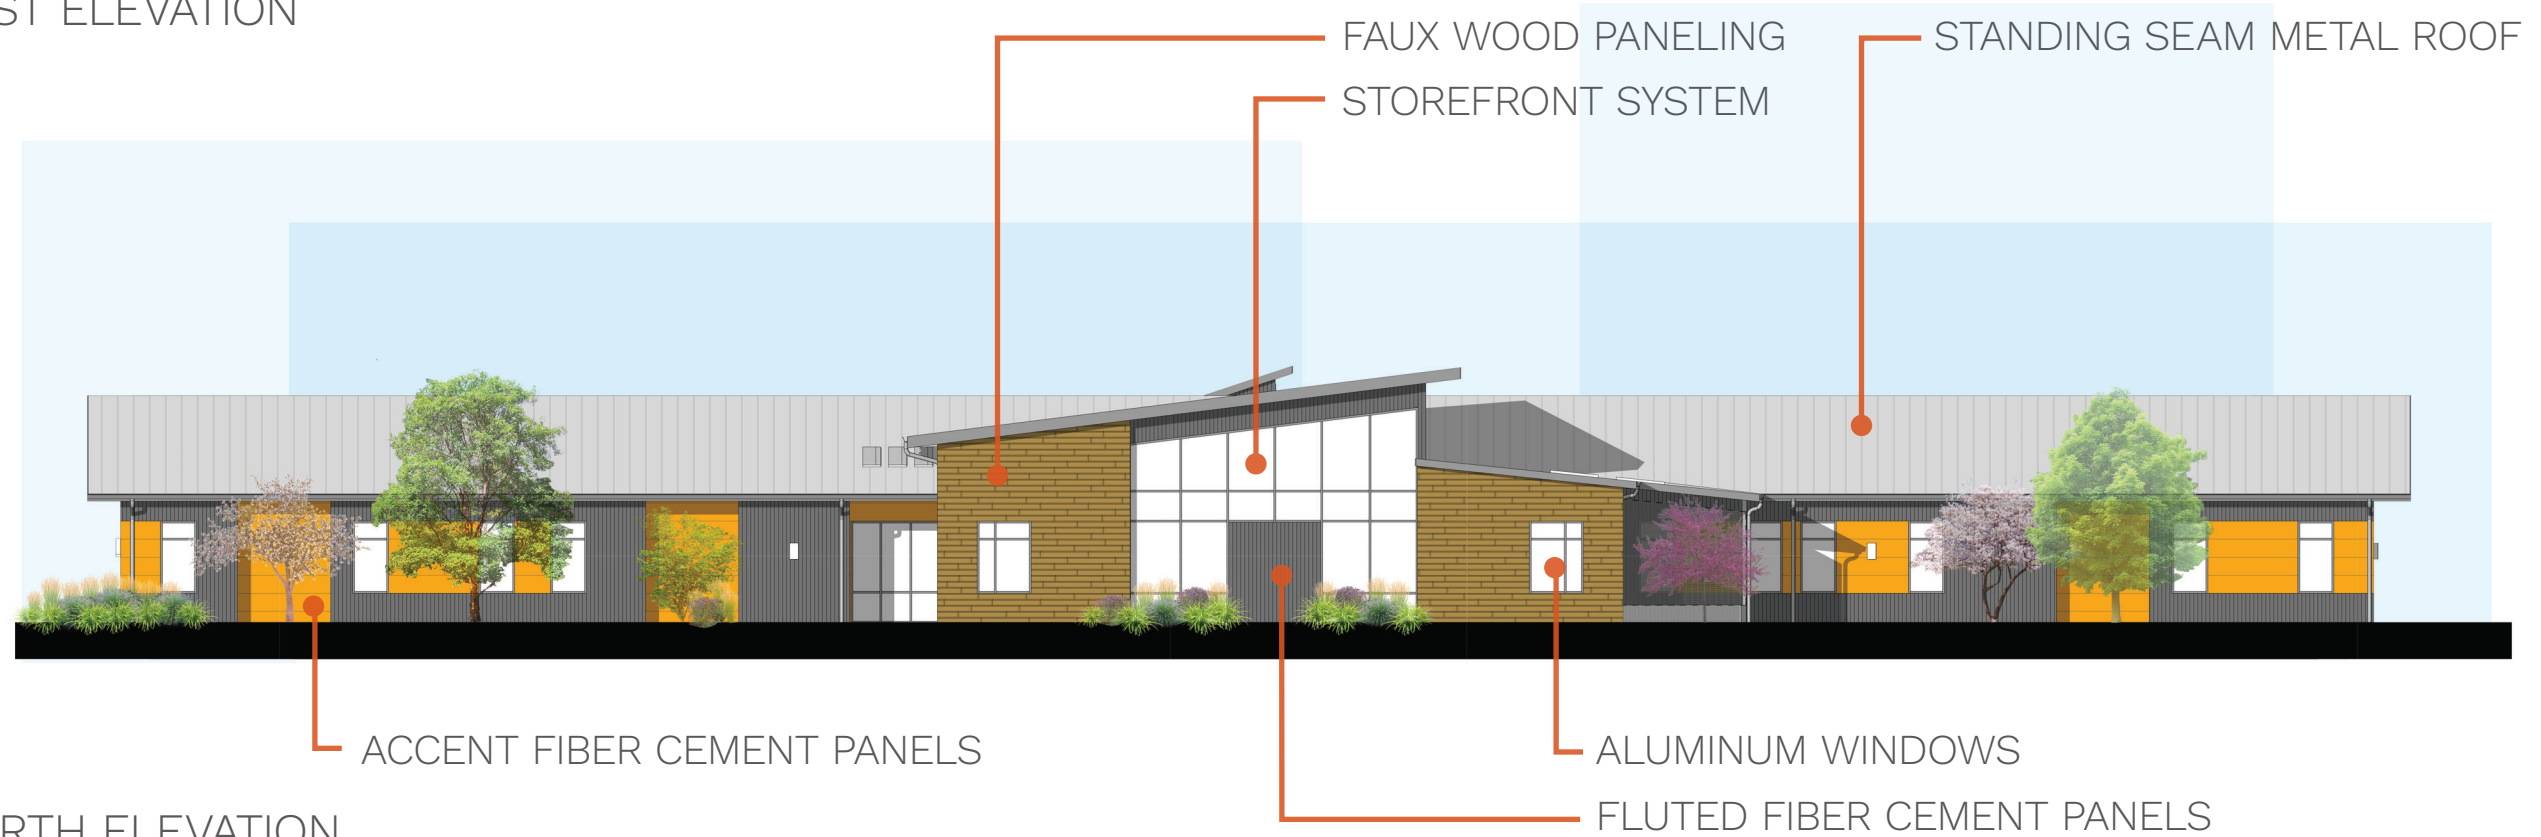

NORTH ELEVATION

