

Guemes Island Ferry Replacement Program Neighborhood Meeting

The meeting will start shortly; we are
allowing everyone time to log in.



Guemes Island Ferry Terminal Upgrades Neighborhood Meeting

Tuesday, November 14, 2023; 6:00 p.m.

Glosten



Skagit County Public Works

www.skagitcounty.net

Project Description

To support anticipated ridership through 2060 and to limit environmental impacts of the ferry service, Skagit County Public Works is proposing to upgrade its current ferry service between Anacortes and Guemes Island from a diesel-powered vessel to a battery-electric ferry system.

The proposed upgrades will require modifications to the existing breakwater, loading aprons, wingwalls, and dolphins to support a larger, heavier vessel. ADA parking upgrades, a toll booth, queuing lanes, and a retaining wall will be constructed. The project will also install a new power supply to the terminal along with switching gear, battery pack, and charging arm.

The proposal will prevent the burning of 52,000 gallons of diesel fuel per year, reduce noise, and achieve near-zero local air emissions.



Purpose

The purpose of the neighborhood meeting is to:

1. Inform citizens about the potential project at an early stage.
2. Foster communication between the applicant and the public regarding potential issues and opportunities for solutions related to the project.



Agenda

- All-electric vessel 5 min
- Shoreside electrical facilities 5 min
- Terminal modifications 5 min
- Anacortes ferry parking lot 5 min
- Ferry holding lane improvements 5 min
- Questions/Discussion 35 min

Glosten



All-electric vessel



Glosten





Glosten



All-electric vessel schedule

- September 14, 2023: Vessel bid package released
- December 4, 2023: Bids due
- February 2024: Estimated Bid Award
- March 2024: Estimated Notice to Proceed
- December 2025: Estimated delivery date
- March 2026: New vessel enters service

Glosten





Glosten



Kiwanis Waterfront Park
City of Skagit County


<https://robedgcumbe.com/guemes-island-ferry/>

Terminal Modifications

- Replace aprons
 - Improved passenger safety
 - Maintain 30-minute round-trip schedule
- Modify wingwalls
 - To accommodate wider aprons
- Modify outer-most dolphins
 - To accommodate longer, heavier vessel
- Install charging arm
 - Platform & catwalk for maintenance

Glosten



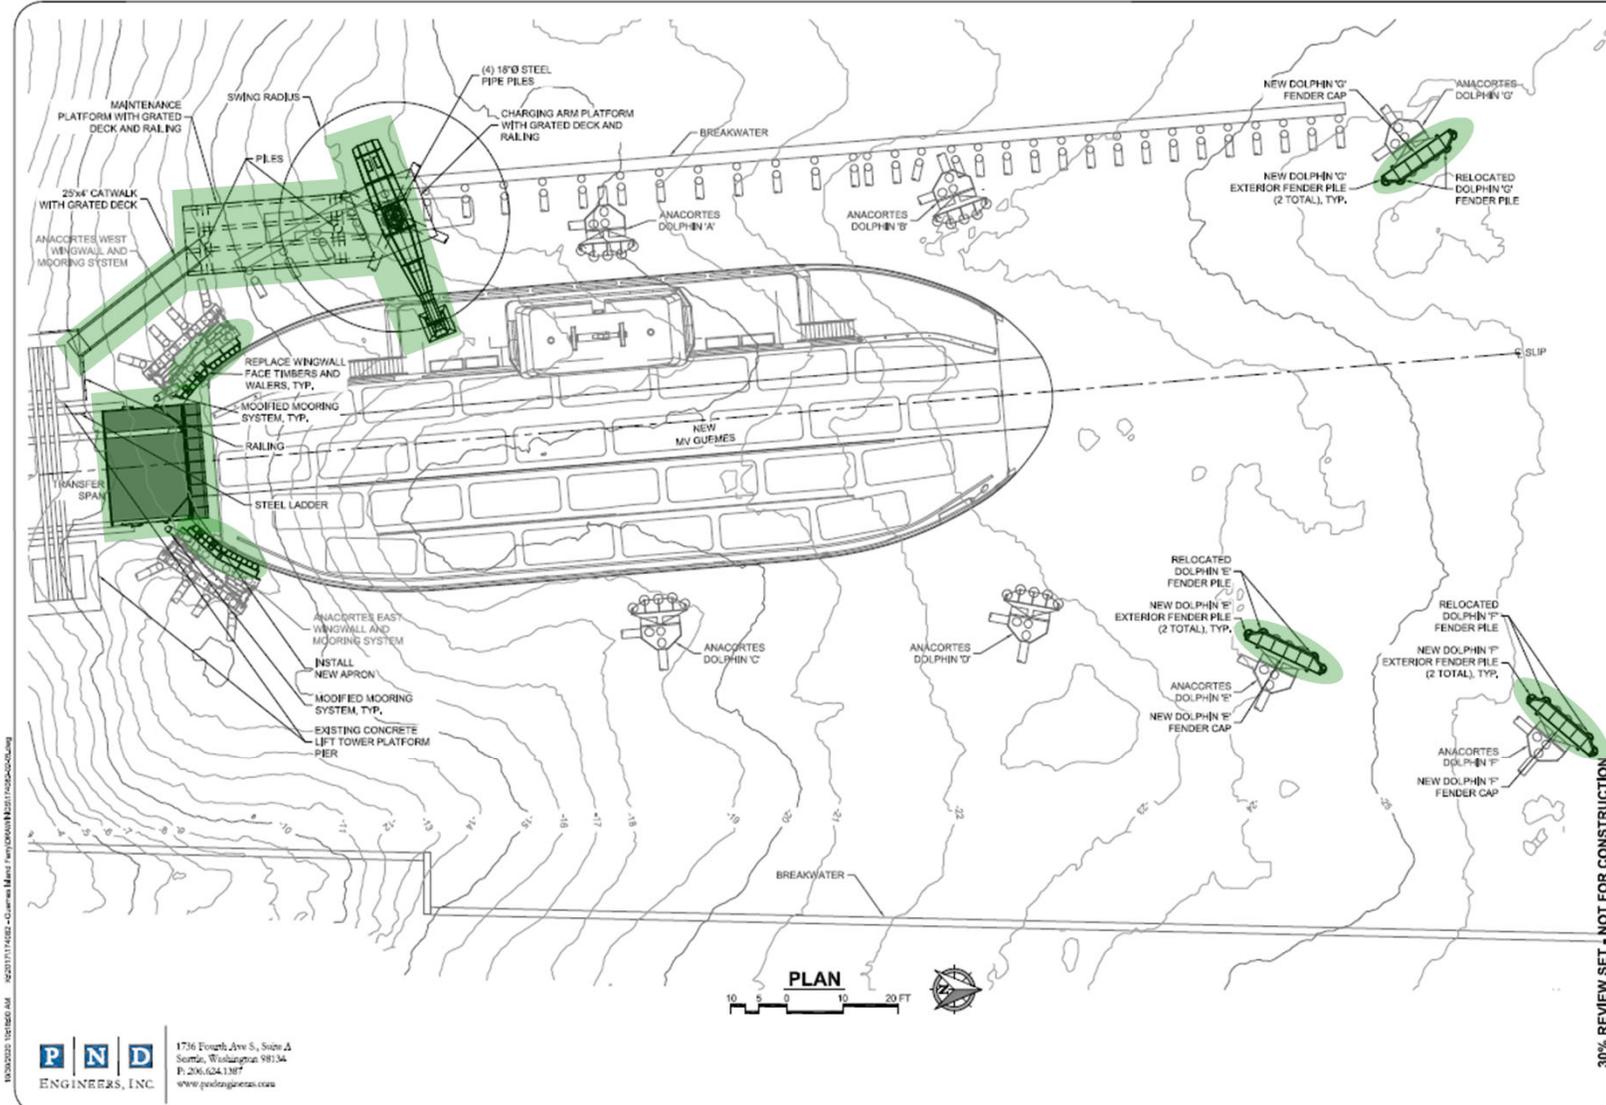

19303020 10/18/20 AM 10:20:11/14/22 - C:\user\m\m\2017\2024\02\049

PND
ENGINEERS, INC.

1736 Fourth Ave S, Suite A
Seaside, Washington 98134
P: 206.624.1387
www.glostoneng.com

30% REVIEW SET - NOT FOR CONSTRUCTION

**ANACORTES / GUEMES ISLAND
FERRY REPLACEMENT
ANACORTES SIDE
PROPOSED SITE PLAN**


PROJECT: FERRY REPLACEMENT DRAWN BY: DM CHECKED BY: JSD PROJECT LOCATED NEAR:	DATE: _____ REVISIONS: _____ SCALE: _____
--	---

1"=10' SCALE BAR
ADJUST SCALE ACCORDINGLY

SHEET
5 OF 22



Flexible Cable Tray

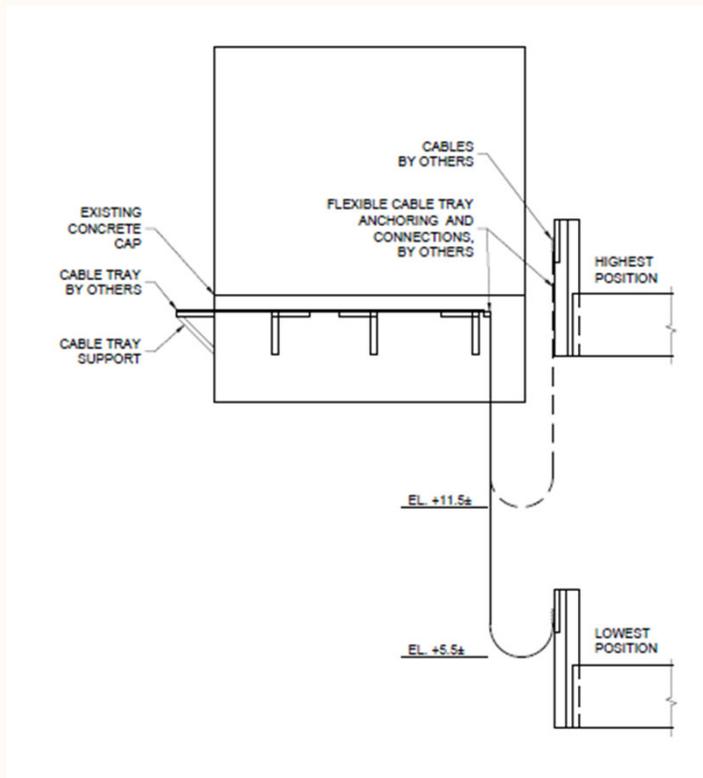

Glosten



Terminal Modifications Schedule

- Nov 2023 – Jan 2024: (Permitting) Anacortes Shoreline/Federal NEPA permit
- March 1, 2024: Release bid package
- April 1, 2024: Bids due
- Aug 2024 – Feb 2025: Construction

Glosten






Glosten



Charger Range of Motion

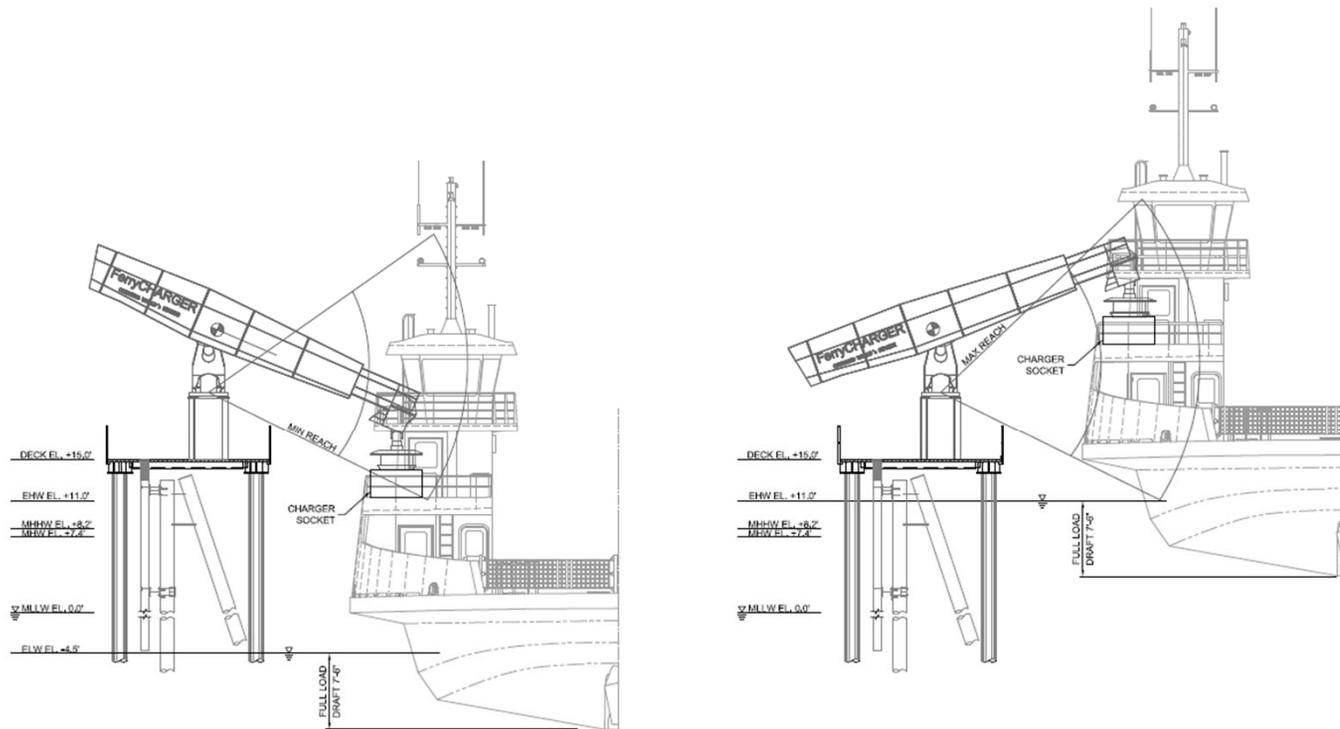


ELEVATION
(LOWEST RANGE)

ELEVATION
(HIGHEST RANGE)

Glosten



Typical Schedule

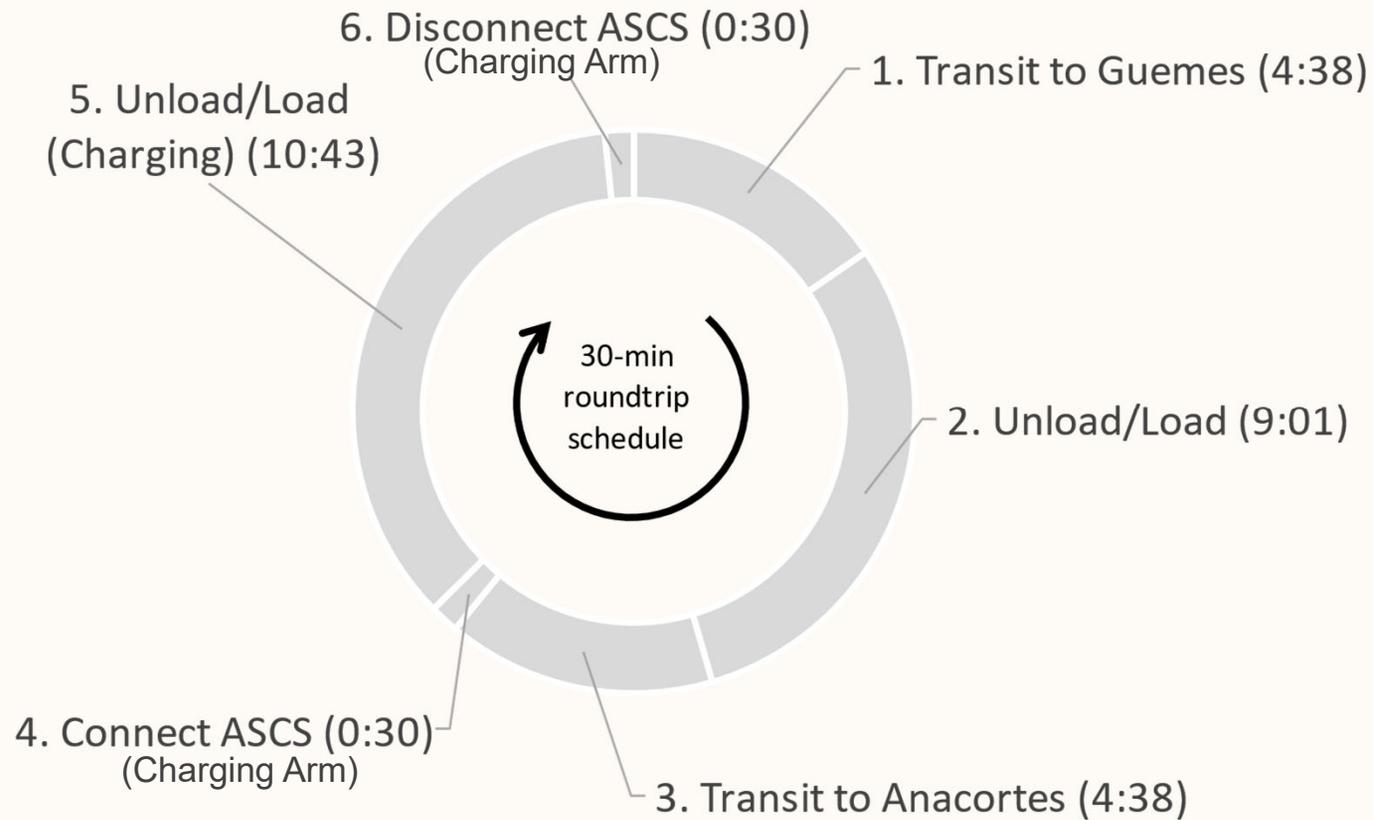


Shoreside Electrical Facilities

- Shoreside Battery
 - Rapid charging & reduce demand on the grid
 - Reduce lifecycle cost
- E-House
 - Shore battery charger/switchgear
- PSE Power Supply
 - Primary power to building, docks, and charging arm
- Transformer/Primary Metering Cabinet
 - Required equipment

Glosten



Electrical Charging

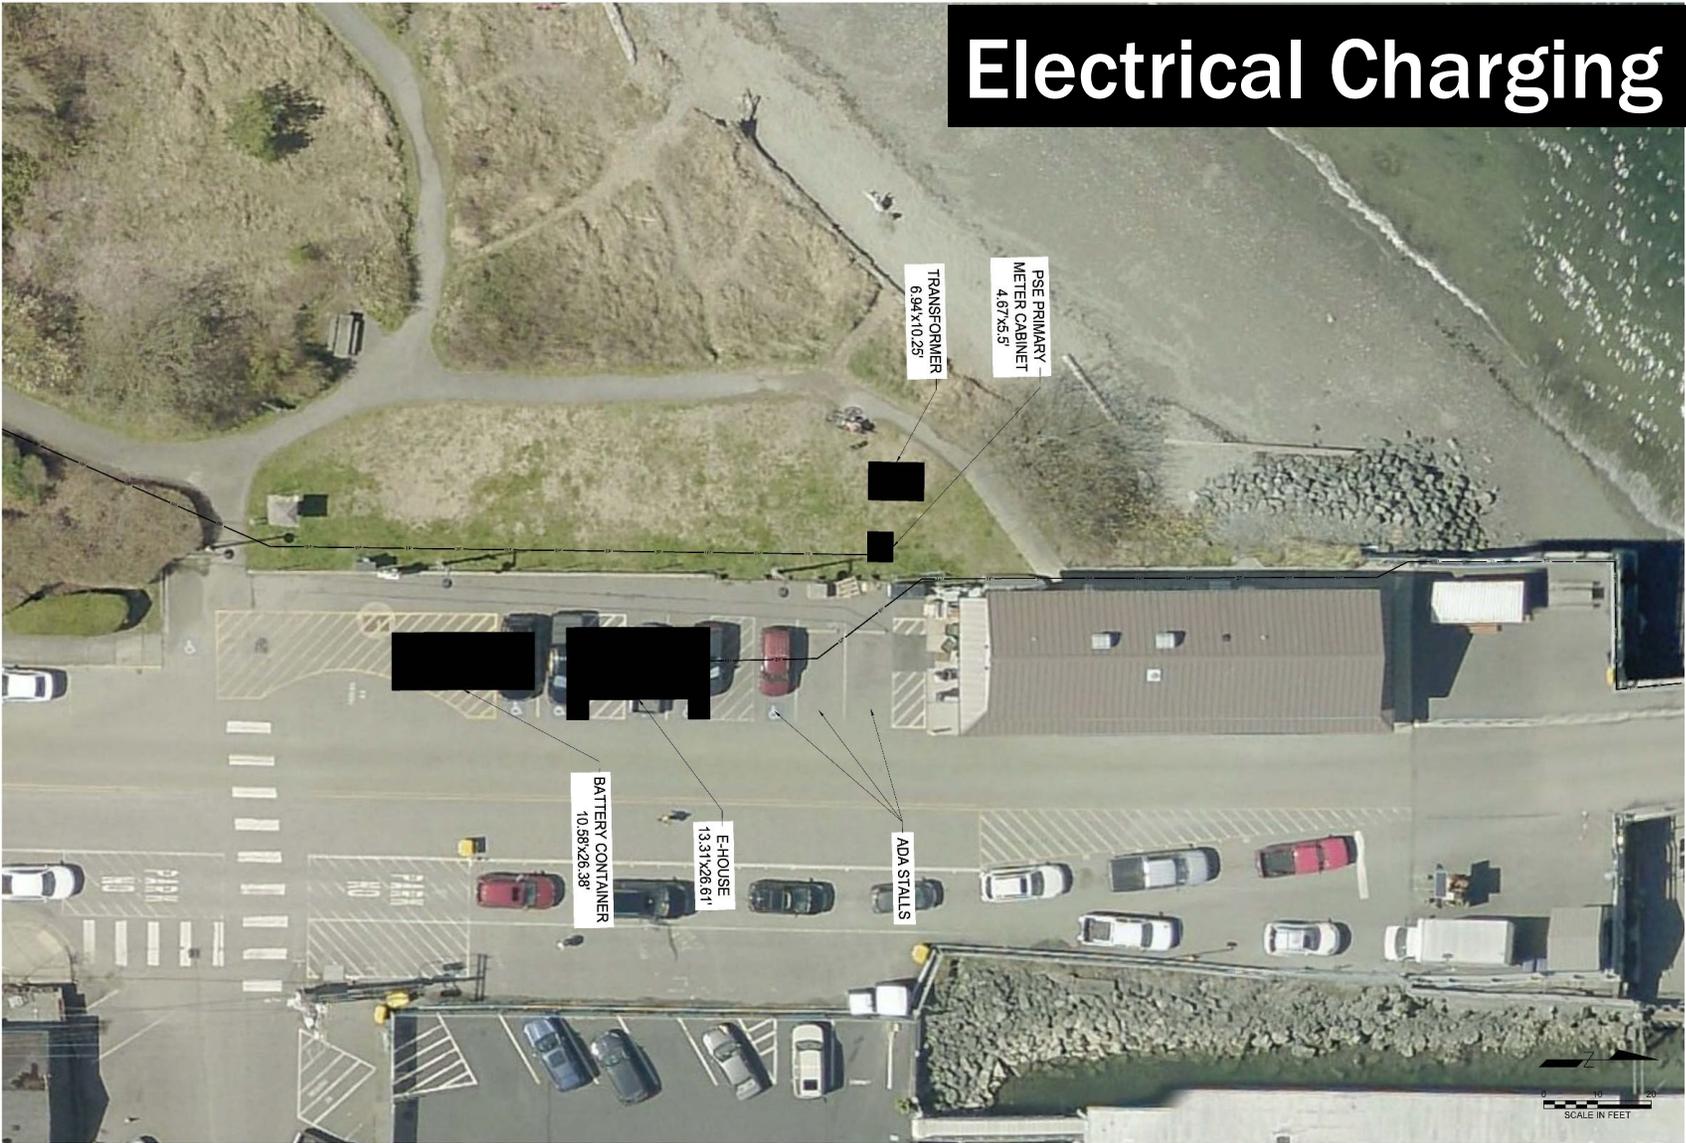



Glosten






Glosten



Optional Artwork



Monthly Energy Cost

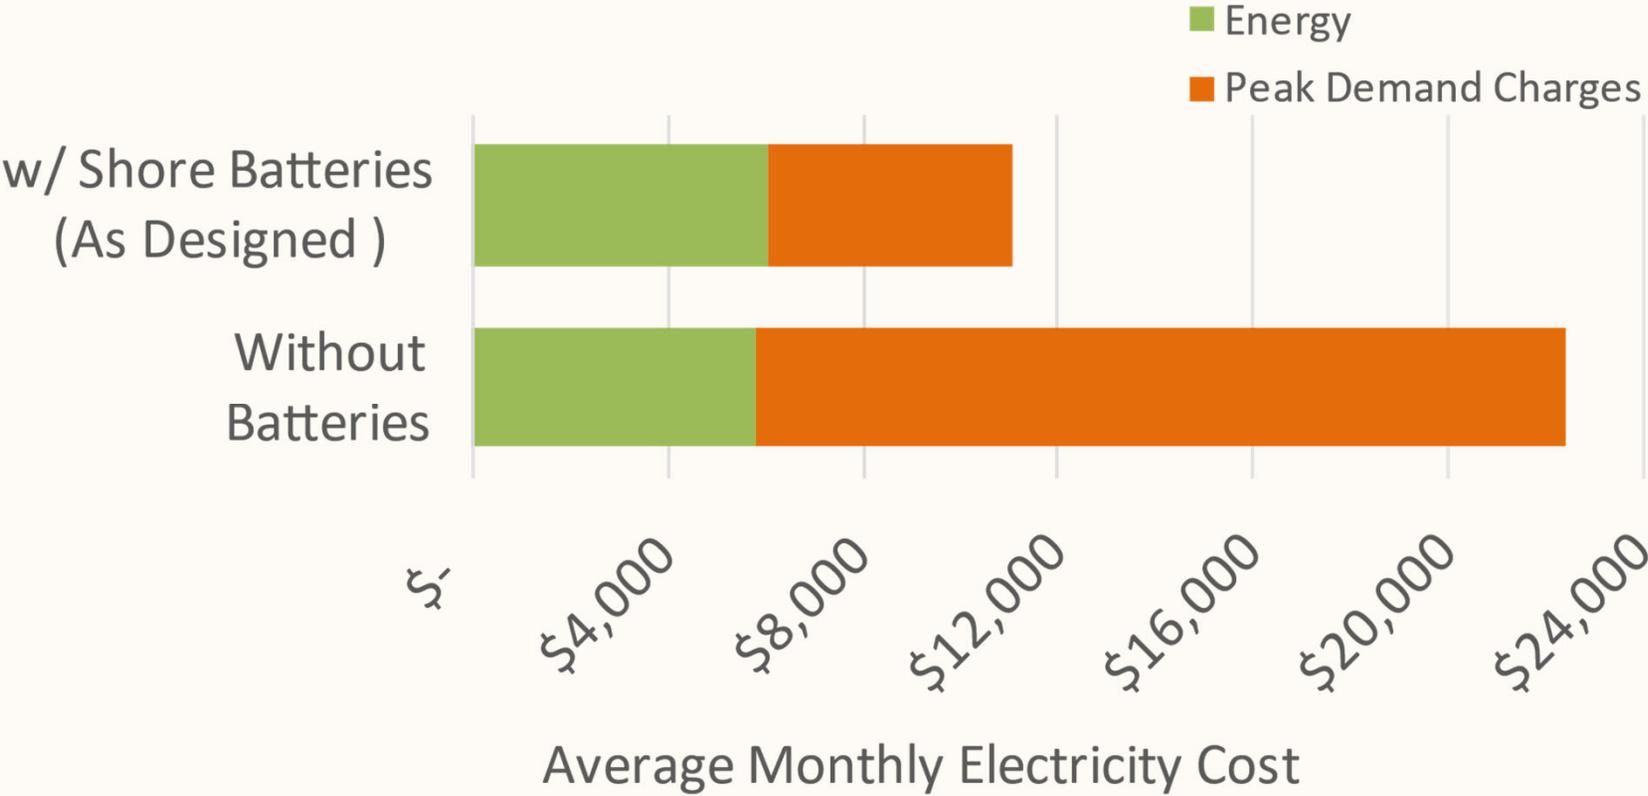

Shoreside Electrical Schedule

- Nov 2023 – Jan 2024: (Permitting) Anacortes Shoreline/Federal NEPA permit
- Mar 2024: Estimated bid package release
- Apr 2024: Estimated bids due
- Aug – Oct 2024: Estimated in-water construction
- Jun – Aug 2025: Estimated electrical equipment installation & testing


Glosten




Upland Site Improvements

- Parking Lot ADA Upgrades
 - Improve access and compliance
- Vehicle Queuing Lanes
 - Reduce congestion on 6th St.
 - Improve purser safety
- Retaining Wall
 - Add space for vehicle queuing
- Toll Booth
 - Improve ticketing



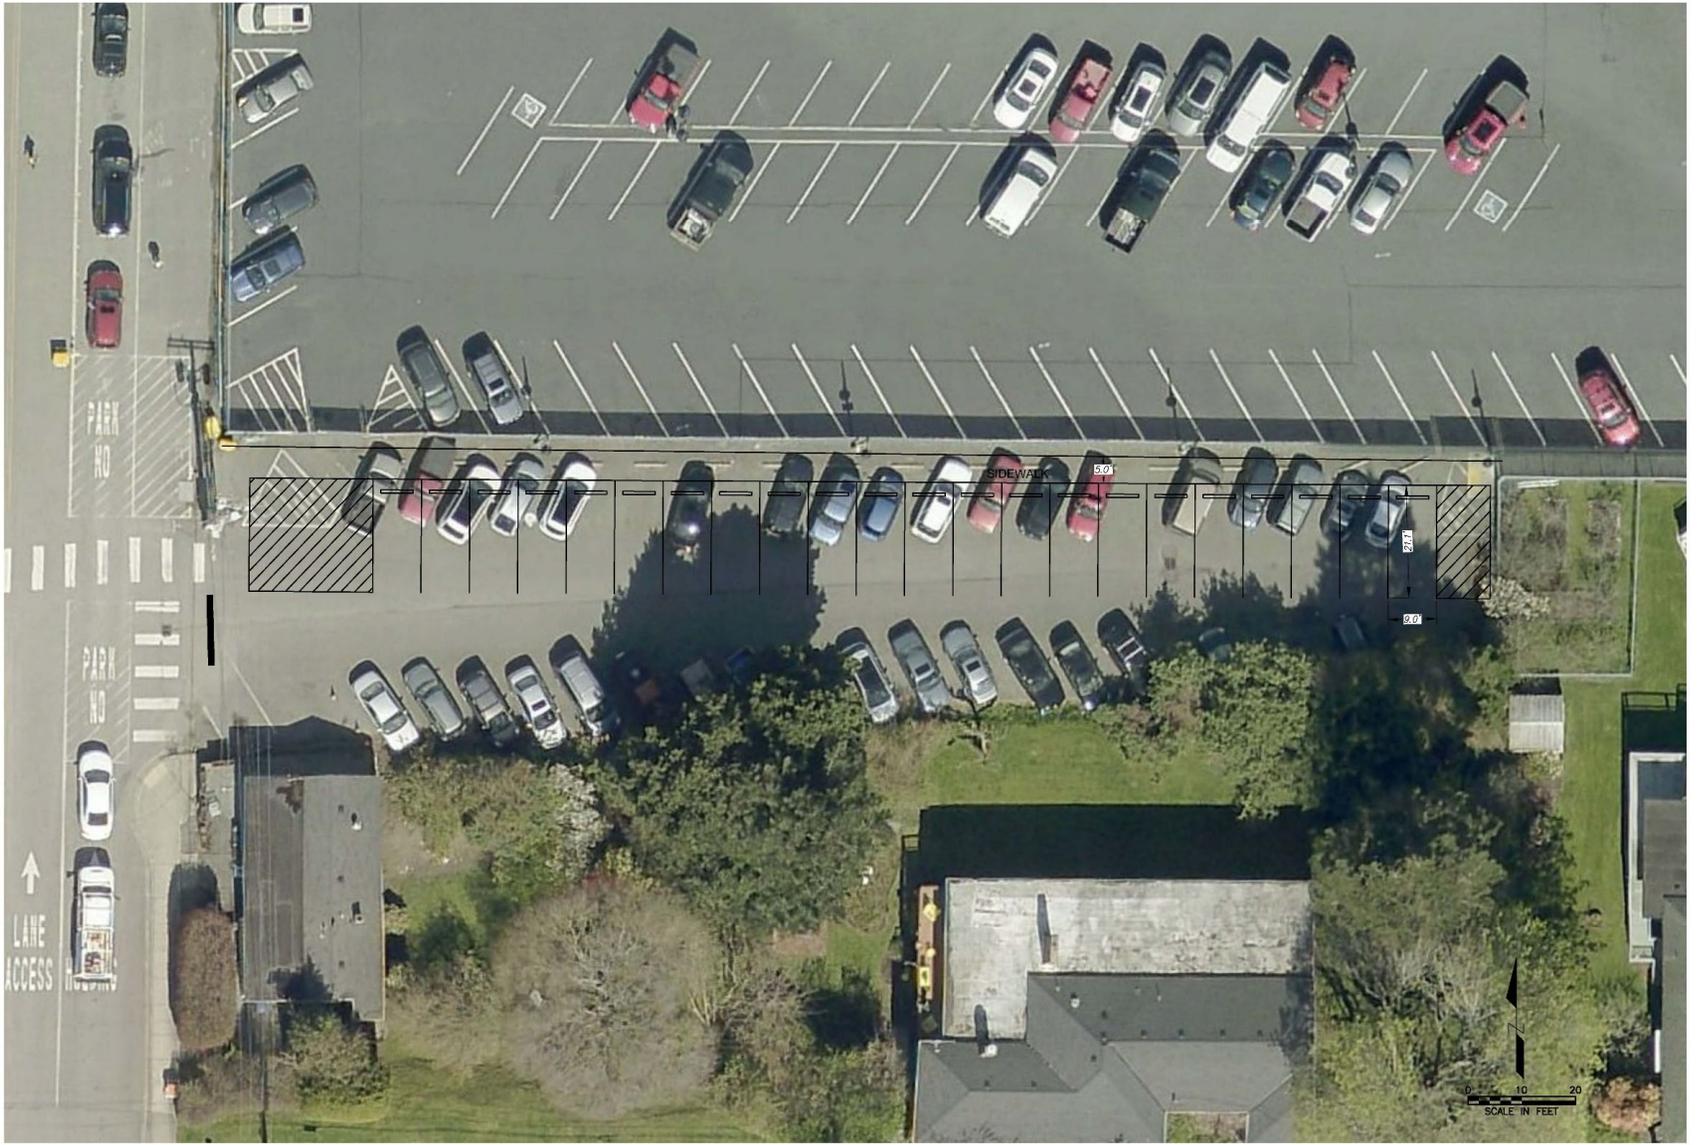




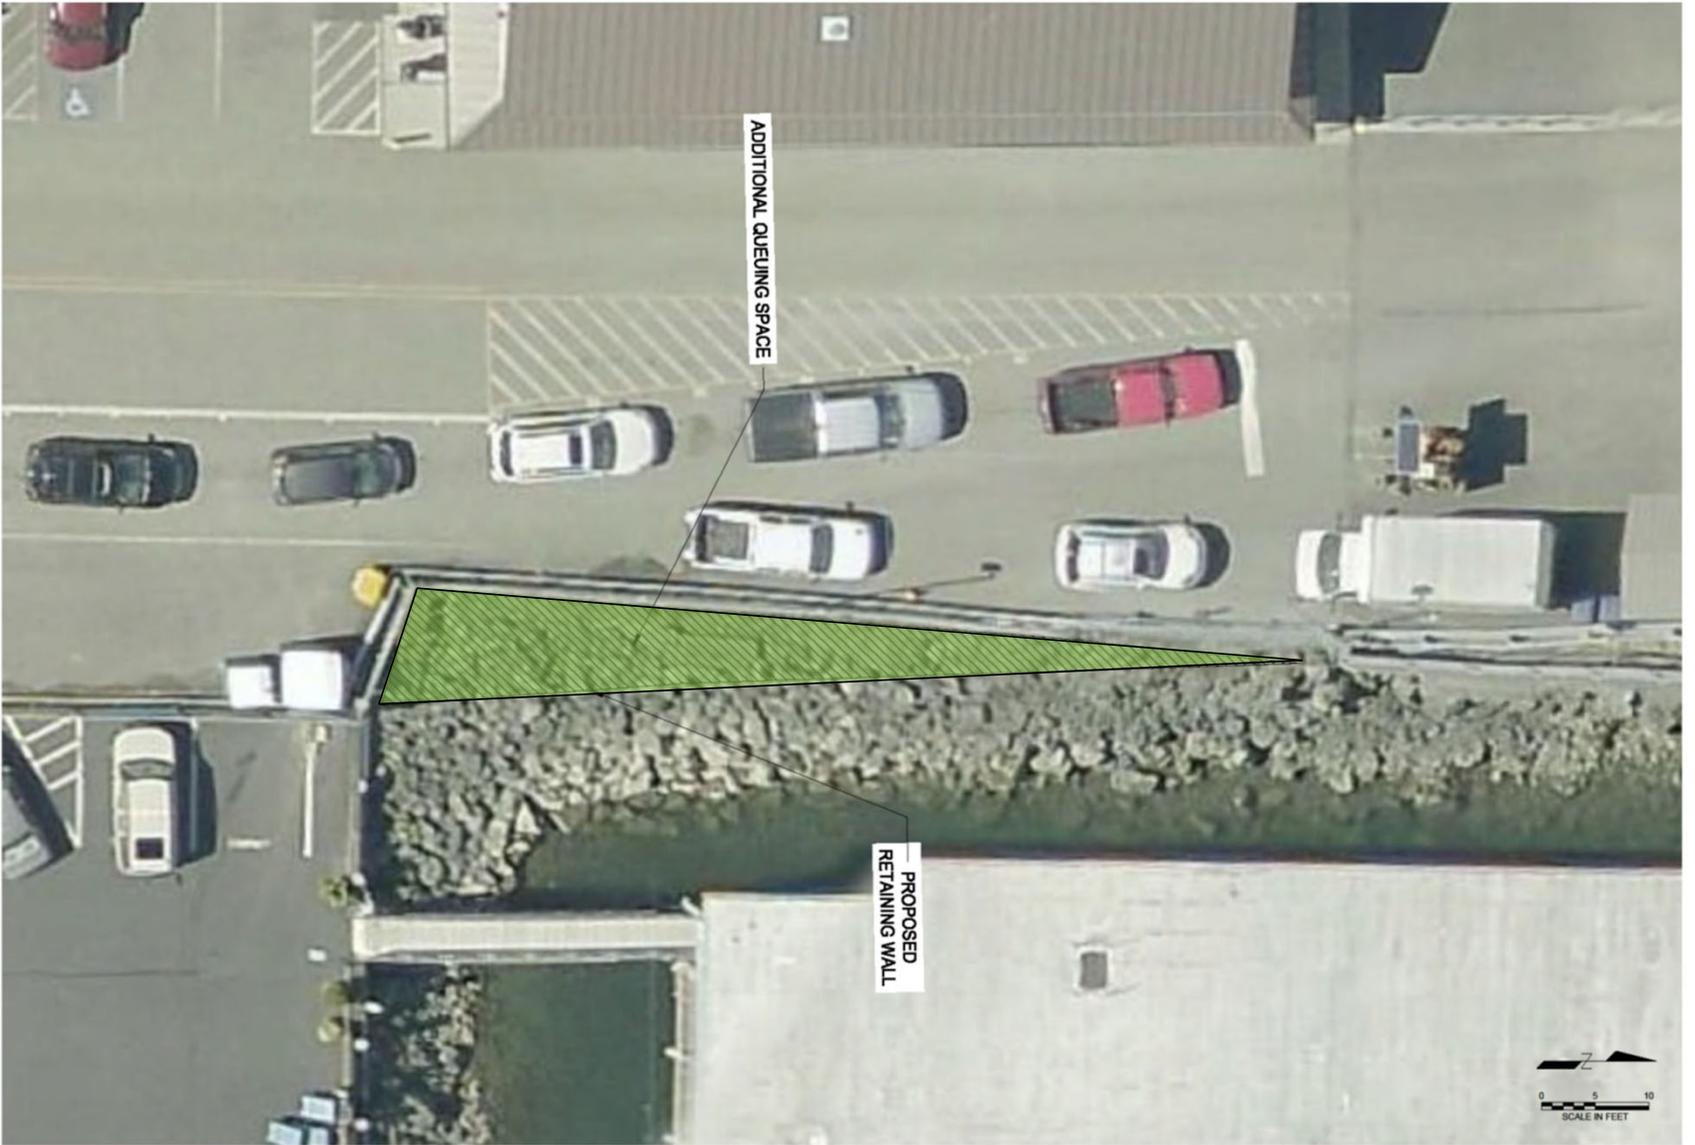

ADDITIONAL QUEUING SPACE

PROPOSED
RETAINING WALL

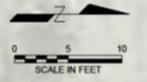



Glosten



Upland Site Improvements Schedule

Construction is scheduled for spring 2025 to coincide with the vessel's scheduled maintenance. Construction will be complete in advance of the electric vessel's delivery.





PSE PRIMARY
METER CABINET
4.67'x6.5'
TRANSFORMER
6.94'x10.25'

ADDITIONAL QUEUING SPACE

E-HOUSE
13.31'x26.61'
BATTERY CONTAINER
10.68'x26.38'

PROPOSED
RETAINING WALL



Ferry Replacement Program Financing

FERRY PROGRAM COST ESTIMATES

Vessel Construction	\$22.3M
Shoreside Electrical	\$ 7.1M
Terminal Modifications	\$ 3.1M

EXISTING FUNDING

Move Ahead WA Package	\$ 14M
County Ferry Capital Improvement Program	\$ 6M
WA State Capital Construction Budget	
Direct Appropriation	\$1.9M
ETS Grant/County Match	\$1.9M
FTA FY 2022 Appropriation	\$2.5M

TOTAL COST ESTIMATE: \$32.5M
TOTAL FUNDING: \$26.3M
FUNDING GAP: -\$ 6.2M

Glosten



Project Contacts

Captain Rachel Rowe

Ferry Operations Division Manager/Ferry Replacement Program Manager

Skagit County Public Works Department

Email: rrowe@co.skagit.wa.us

Phone: (360) 293-6433

Grace Kane, P.E.

Public Works Director/County Engineer

Skagit County Public Works Department

Email: gracek@co.skagit.wa.us

Phone: (360) 416-1400

Board of Skagit County Commissioners

Email: commissioners@co.skagit.wa.us

Phone: (360) 416-1300

