

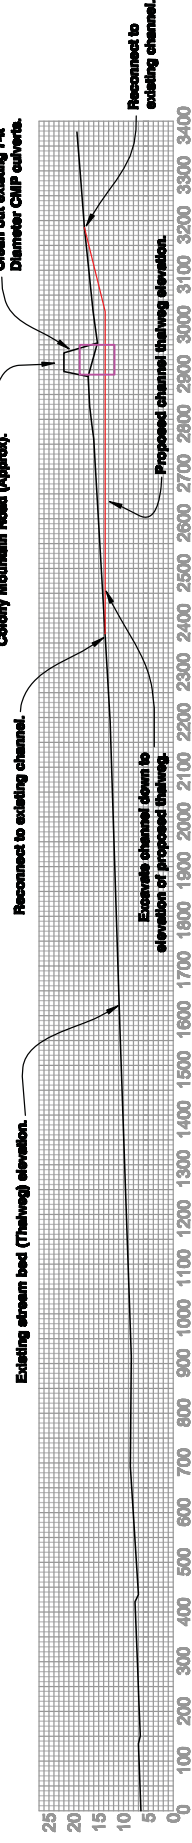



Section A-A

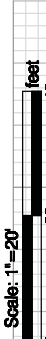

Section B-B

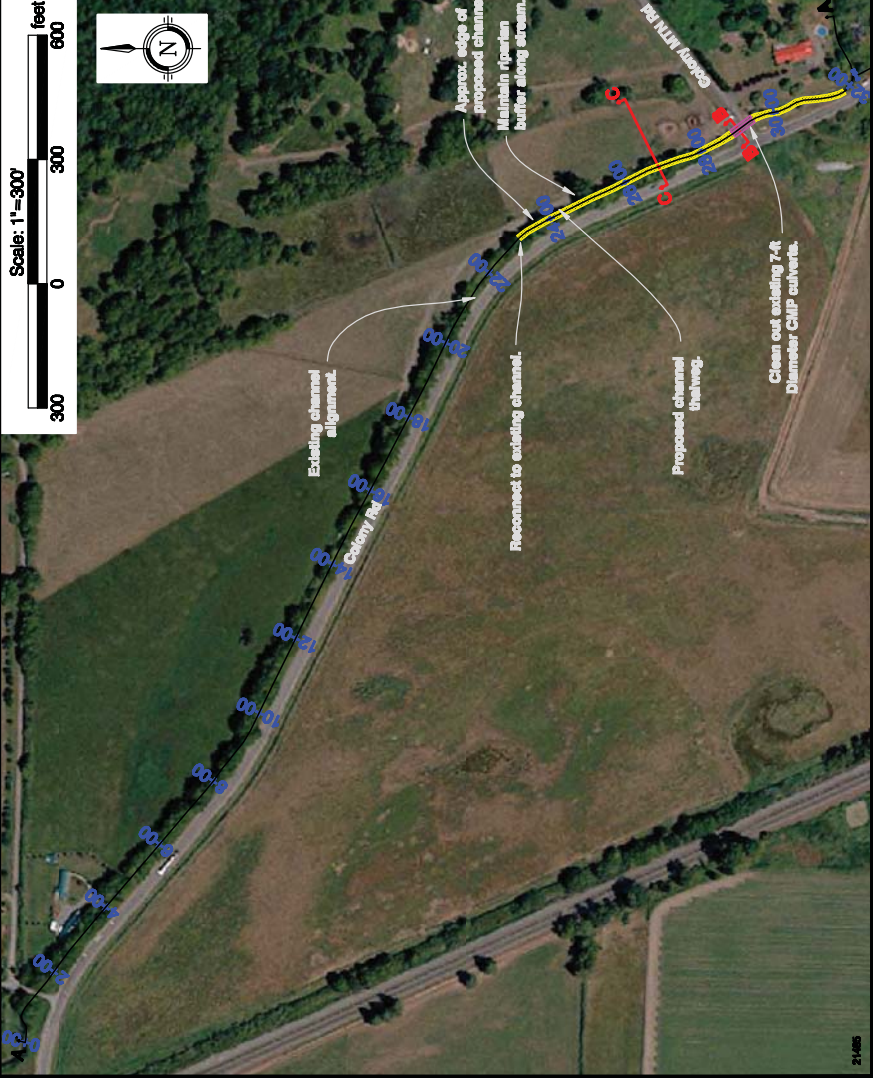

Section C-C

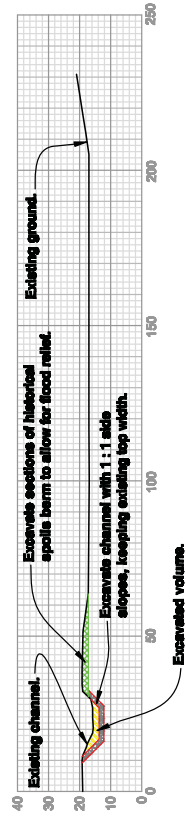

CONCEPT ONLY
 Not for Construction
 All Elevations are Approximate

Colony Creek


Alternative 2A
 Excavate and Restore 500-ft of the
 Existing Channel and Remove Berm
 northwest hydraulic consultants inc.

Date: 5-31-07 | Figure 6


Vertical Scale:



Scale: 1"=20'

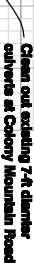

Scale: 1"=40'

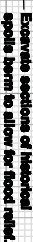

Excavate and Restore 3,000-ft of the Existing Channel and Remove Berm

8

