


Section A-A


Horizontal Scale: 1"=250'

Vertical Scale: 1"=25'

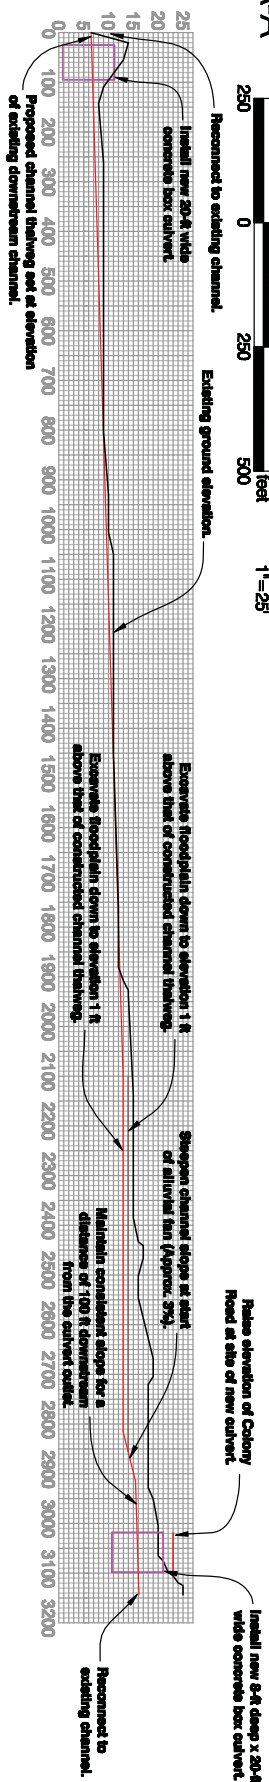


Section B-B

Scale: 1"=30'

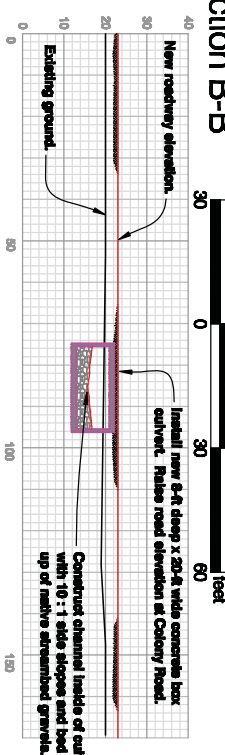




Section C-C

Scale: 1"=40'

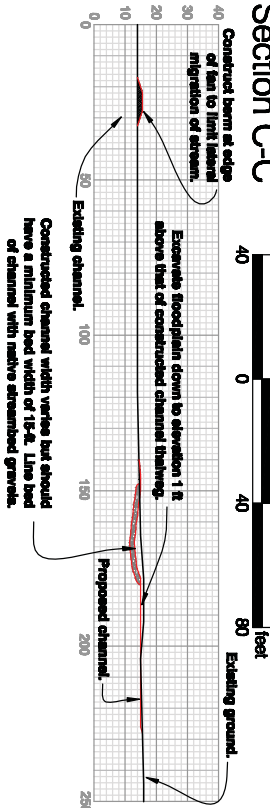

CONCEPT ONLY
Not for Construction
All Elevations are Approximate

Colony Creek	
Alternative 5	
Redirect Colony Creek under Colony Road and Dig New Channel with Alluvial Fan	
northwest hydraulic consultants inc.	
Date: 5-31-07	Figure 15

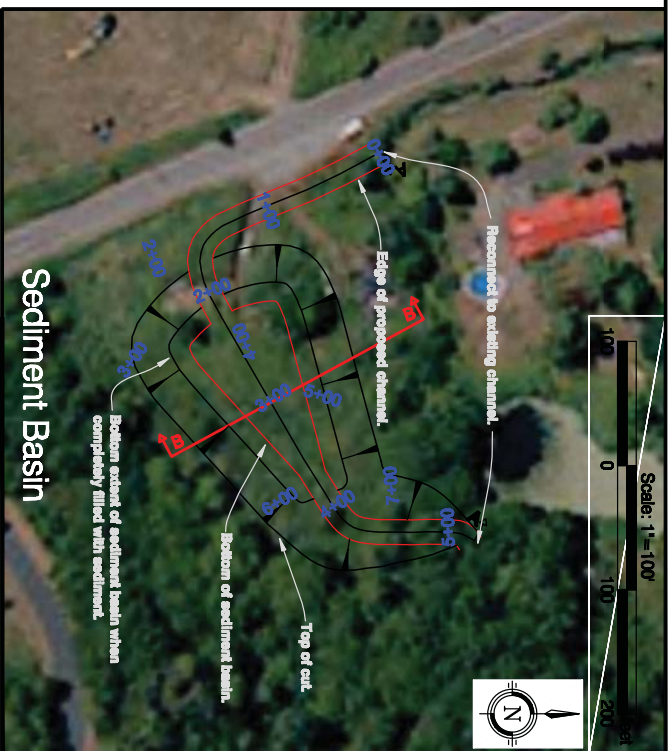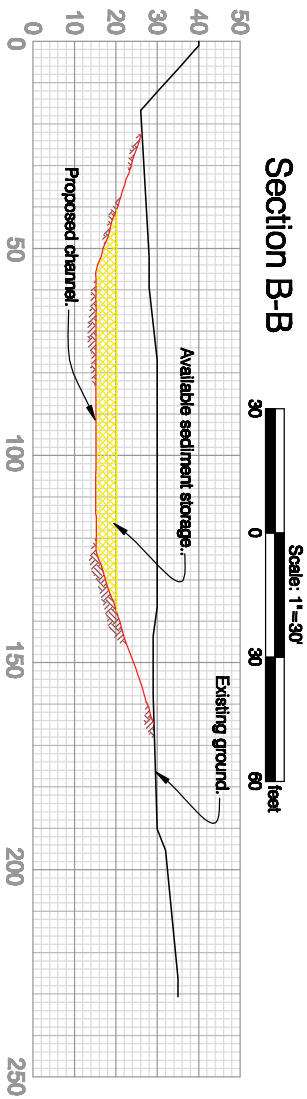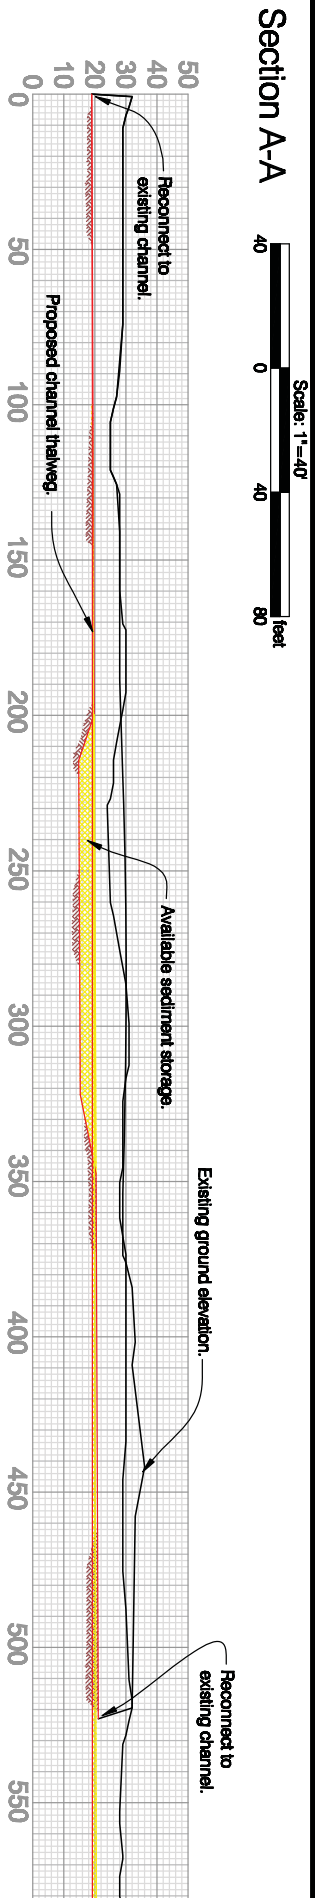


CONCEPT ONLY
 Not for Construction
 All Elevations are Approximate

Section A-A

Scale: 1"=60'

feet

0 60 120

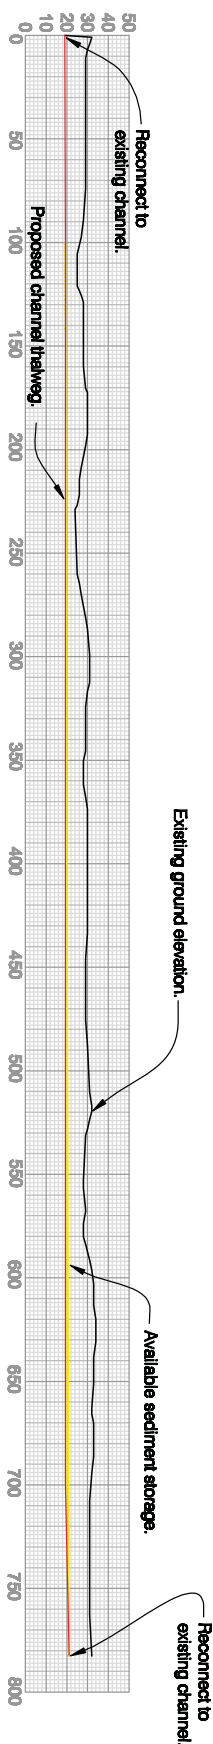


Section B-B

Scale: 1"=30'

feet

0 30 60

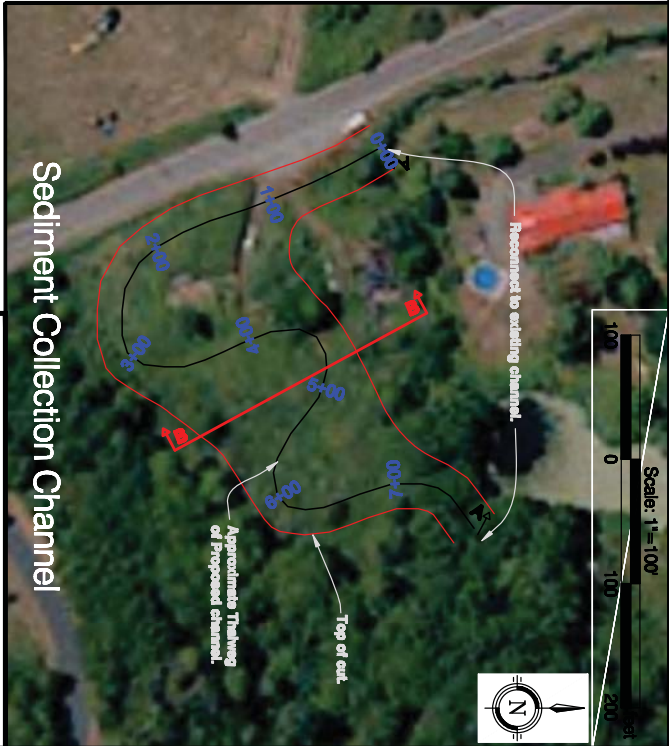

CONCEPT ONLY
Not for Construction
All Elevations are Approximate

Colony Creek
Alternative 6B
Sediment Management Options
Sediment Collection Channel
northwest hydraulic consultants inc.
Date: 5-31-07 Figure 17