

SURVEY IN SECTION 5, TWP. 34 N, R. 4 E, W.M.

BURLINGTON
SHORT PLAT NUMBER 02-79
DATE 2-1-79

CONSENT

7903020003

KNOW ALL MEN BY THESE PRESENTS THAT THE UNDERSIGNED SUBDIVIDERS HEREBY CERTIFY THAT THIS SHORT PLAT IS MADE AS THEIR FREE AND VOLUNTARY ACT AND DEED.

Helene R. Miller *Dale R. Miller*
HELENE R. MILLER DALE R. MILLER

A. S. Polson *Rae Palmer*
A. S. POLSON RAE PALMER
SENIOR VICE PRESIDENT ASSISTANT SECRETARY
WASHINGTON FEDERAL SAVINGS AND LOAN

ACKNOWLEDGMENTS

STATE OF WASHINGTON } SS
COUNTY OF SKAGIT }
ON THIS 2nd DAY OF FEBRUARY, 1979, BEFORE ME, THE UNDERSIGNED, A NOTARY PUBLIC IN AND FOR THE STATE OF WASHINGTON, DULY COMMISSIONED AND SWORN, PERSONALLY APPEARED

Helene R. Miller and Dale R. Miller
TO ME KNOWN TO BE THE INDIVIDUALS DESCRIBED IN AND WHO EXECUTED THE WITHIN INSTRUMENT AND ACKNOWLEDGED THAT THEY SIGNED AND SEALED THE SAME AS THEIR FREE AND VOLUNTARY ACT AND DEED, FOR THE PURPOSES THEREIN MENTIONED.
WITNESS MY HAND AND OFFICIAL SEAL HERETO AFFIXED THE DAY AND YEAR ABOVE WRITTEN.

Emil A. Powers
NOTARY PUBLIC

RESIDING AT Mt. Vernon, WA.

STATE OF WASHINGTON } SS
COUNTY OF SKAGIT }
ON THIS 9 DAY OF FEBRUARY, 1979, BEFORE ME, THE UNDERSIGNED, A NOTARY PUBLIC IN AND FOR THE STATE OF WASHINGTON, DULY COMMISSIONED AND SWORN, PERSONALLY APPEARED
A. S. Polson and Rae Palmer
A. S. POLSON AND RAE PALMER, ASSIST. SECRETARY

THE CORPORATION THAT EXECUTED THE FOREGOING INSTRUMENT, AND ACKNOWLEDGED THE SAID INSTRUMENT TO BE THE FREE AND VOLUNTARY ACT AND DEED OF SAID CORPORATION, FOR THE USES AND PURPOSES THEREIN MENTIONED, AND ON OATH STATED THAT THEY ARE AUTHORIZED TO EXECUTE THE SAID INSTRUMENT.
WITNESS MY HAND AND OFFICIAL SEAL HERETO AFFIXED THE DAY AND YEAR ABOVE WRITTEN.

Ed C. Johnson
NOTARY PUBLIC
RESIDING AT Mt. Vernon, WA.

SURVEYOR'S CERTIFICATE

I HEREBY CERTIFY THAT THE BOUNDARIES OF THIS SHORT PLAT AND THE ROADS WITHIN HAVE BEEN SURVEYED AND MONUMENTED AND THAT ALL DISTANCES AND BEARINGS ARE CORRECT.

John E. Leonard, Jr.
JOHN E. LEONARD, JR.
GRADER AND LEONARD & ASSOC., INC.
ENGINEERS AND LAND SURVEYORS
612 EAST FAIRHAVEN
BURLINGTON, WASHINGTON 98233

CERTIFICATE NO. 8992
DATE 2/2/79

PLANNING COMMISSION CERTIFICATE

I HEREBY CERTIFY THAT THIS PLAT HAS BEEN EXAMINED AND APPROVED BY THE CITY OF BURLINGTON PLANNING COMMISSION THIS 20th DAY OF February, 1979.

Richard A. Muesley
CHAIRPERSON, CITY OF BURLINGTON
PLANNING COMMISSION

AUDITOR'S CERTIFICATE

FILED FOR RECORD THIS 2 DAY OF MAR 1979, IN BOOK OF SHORT PLATS AT PAGE 81, AT THE REQUEST OF RAUER AND LEONARD & ASSOC., INC.


Luella Nantz
SKAGIT COUNTY AUDITOR
BY: *Rae Palmer*
DEPUTY

SCALE: 1" = 100'

MERIDIAN: ASSUMED

140 p. 1
FB 191 p. 30-32
L. p.

JOB No. 78374

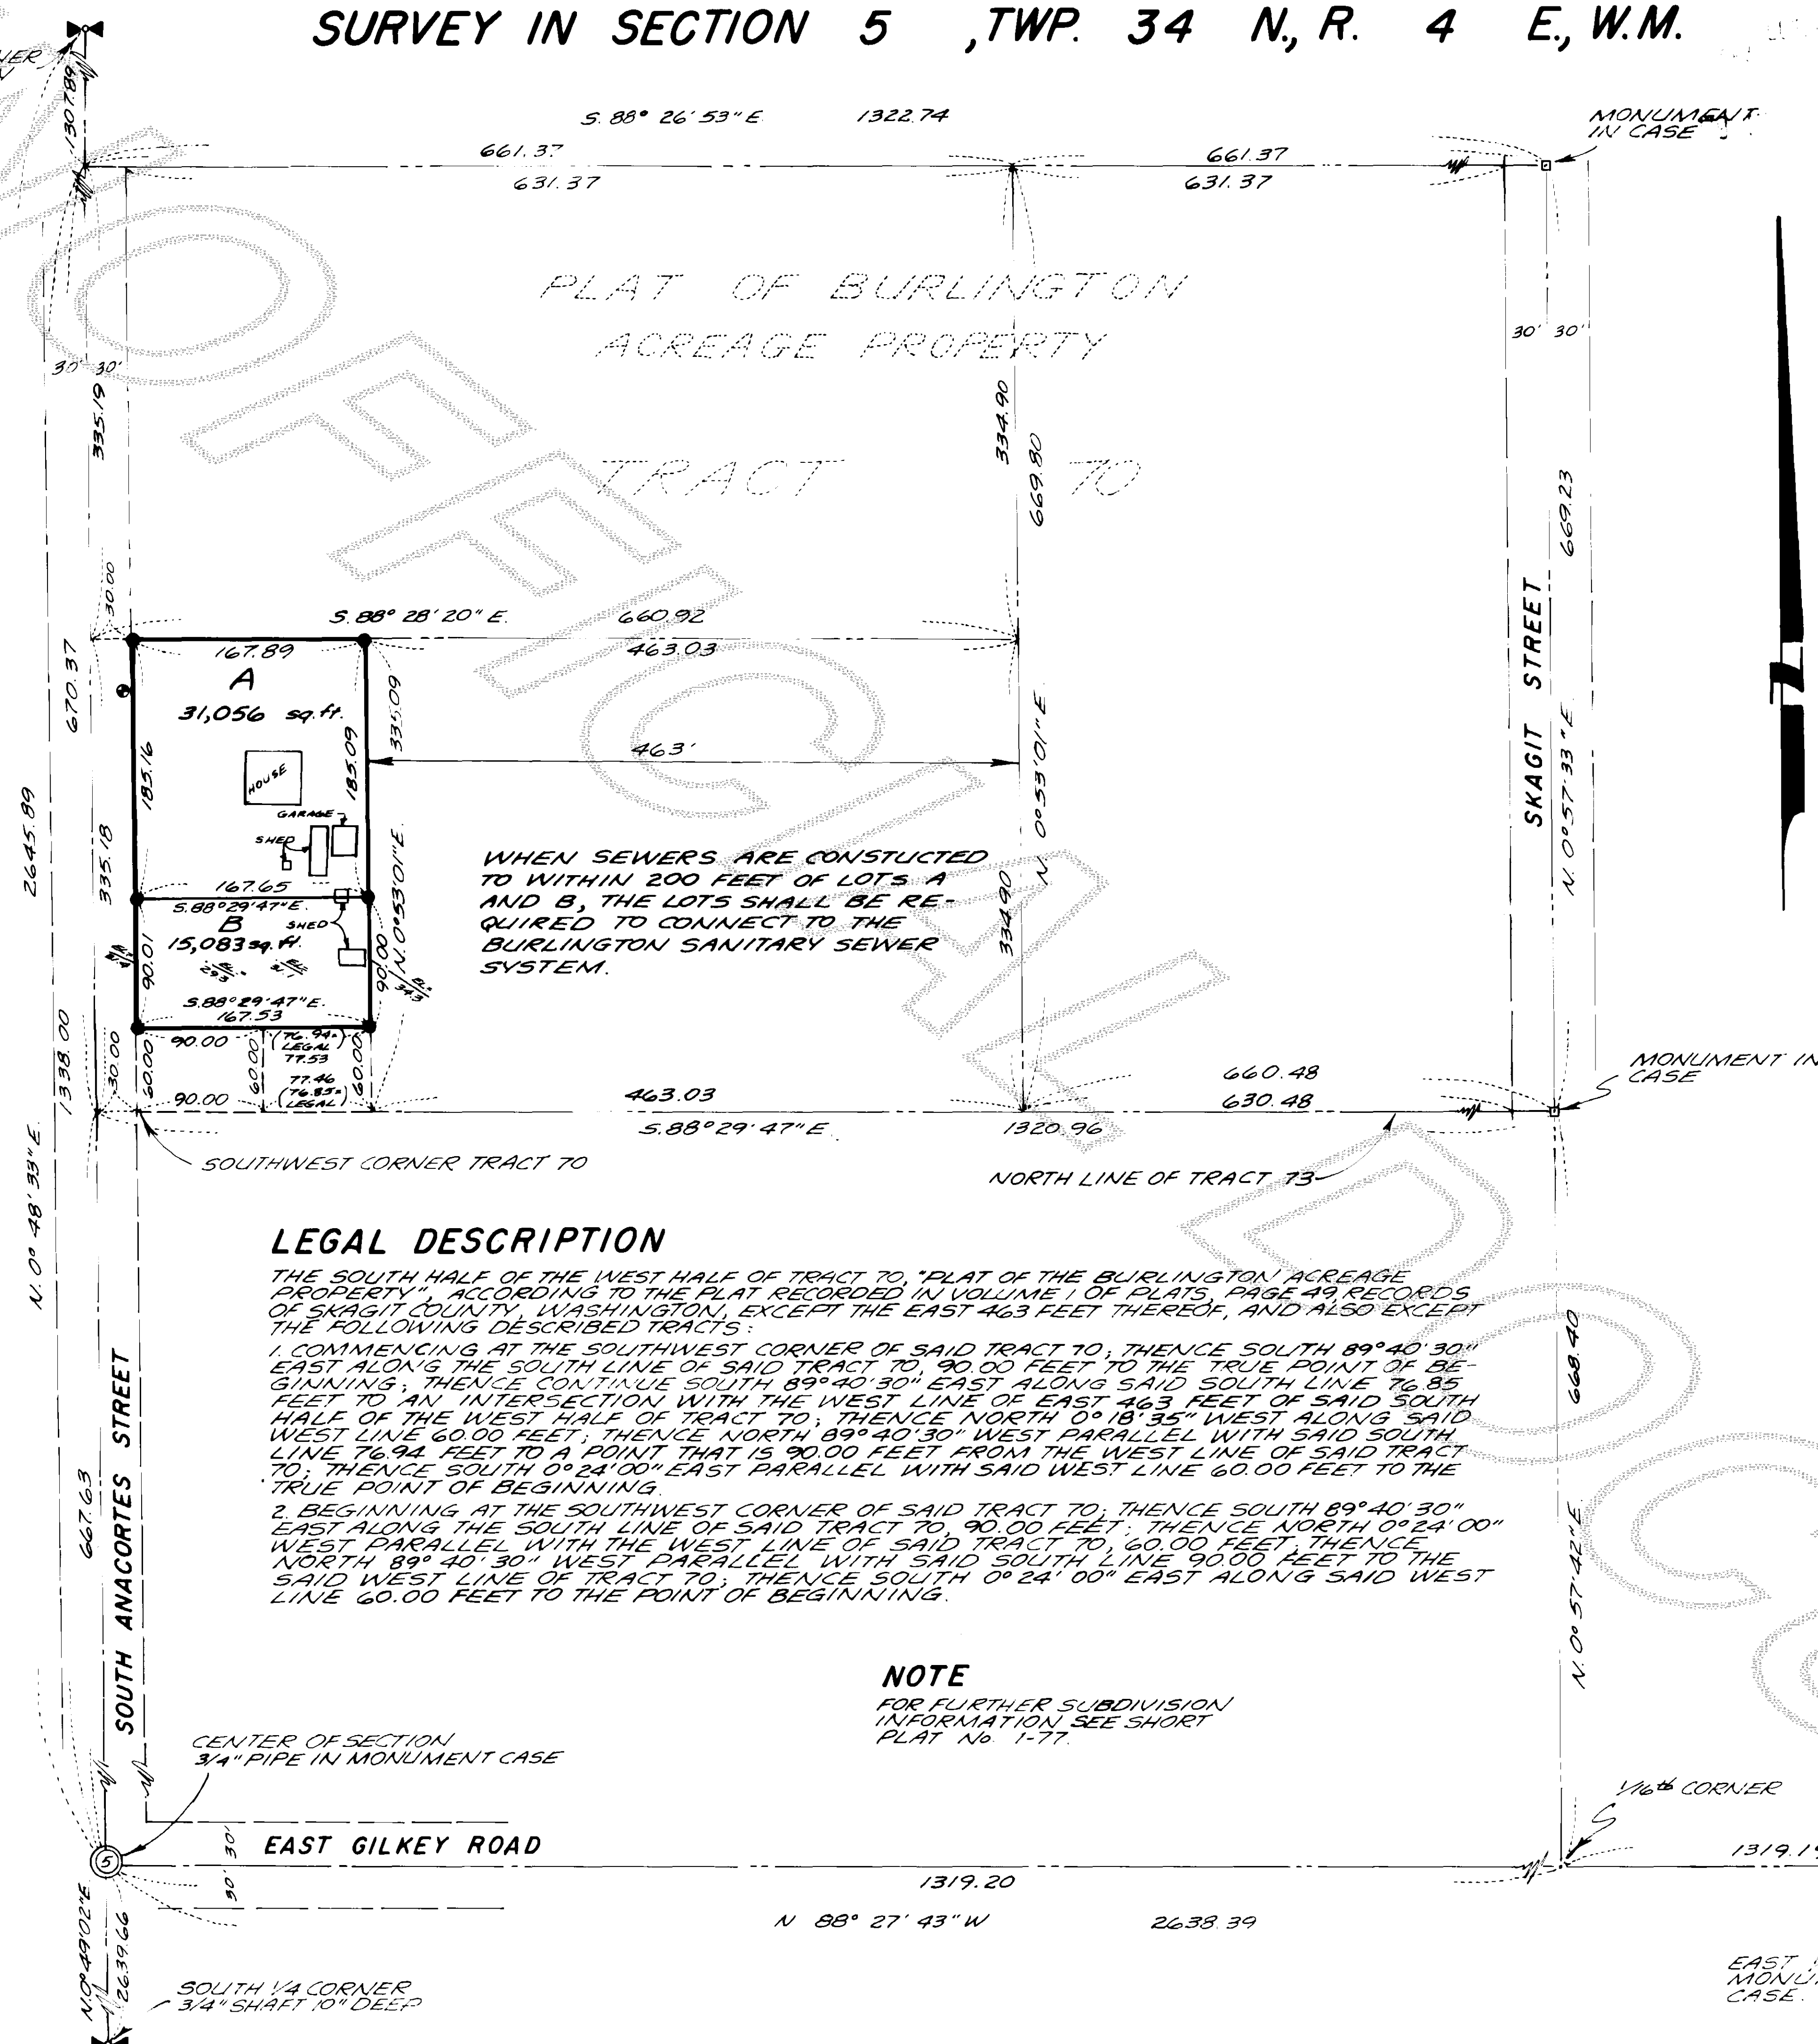

NOTES:

- ALL MAINTENANCE AND CONSTRUCTION OF PRIVATE ROADS ARE THE RESPONSIBILITY OF THE LOT OWNERS AND THE RESPONSIBILITY OF MAINTENANCE SHALL BE IN DIRECT RELATIONSHIP TO USAGE OF ROAD.
- SHORT PLAT NUMBER AND DATE OF APPROVAL SHALL BE INCLUDED IN ALL DEEDS AND CONTRACTS.
- ZONING - R-1
- SEWAGE DISPOSAL - SEPTIC SYSTEM
- WATER - P.U.D.
- - DENOTES REBAR MARKED R&L 8992, SET.
- - DENOTES BENCHMARK, RIR SPIKE IN POWER POLE. EL = 32.13 U.S.C. & G.S. DATUM.

ENGINEER'S CERTIFICATE

I HEREBY CERTIFY THAT THIS SHORT PLAT HAS BEEN EXAMINED AND APPROVED THIS 9th DAY OF FEBRUARY, 1979.

Guynne D. Le Go
ENGINEER FOR CITY OF BURLINGTON

B. = $\frac{1}{4}$ " - DENOTES GROUND ELEVATION