

7906290015

LUELLA HENRY
SKAGIT COUNTY AUDITOR
RB
179 JUN 29 PM 2:11
RECEIVED

\$11.00

SCALE: 1" = 50'


LEGAL DESCRIPTION

Lots 8, 9, and 15, Block 10, of the "Map of Syndicate Addition To The Town of La Conner, Skagit County, Washington", as per plat recorded in volume 2 of PLATS, Page 109, records of Skagit County, Washington.

LEGEND

○ ROD STEEL ROD WITH YELLOW PLASTIC CAP

⊠ NAIL & B.W. CONCRETE NAIL & BRASS WASHER

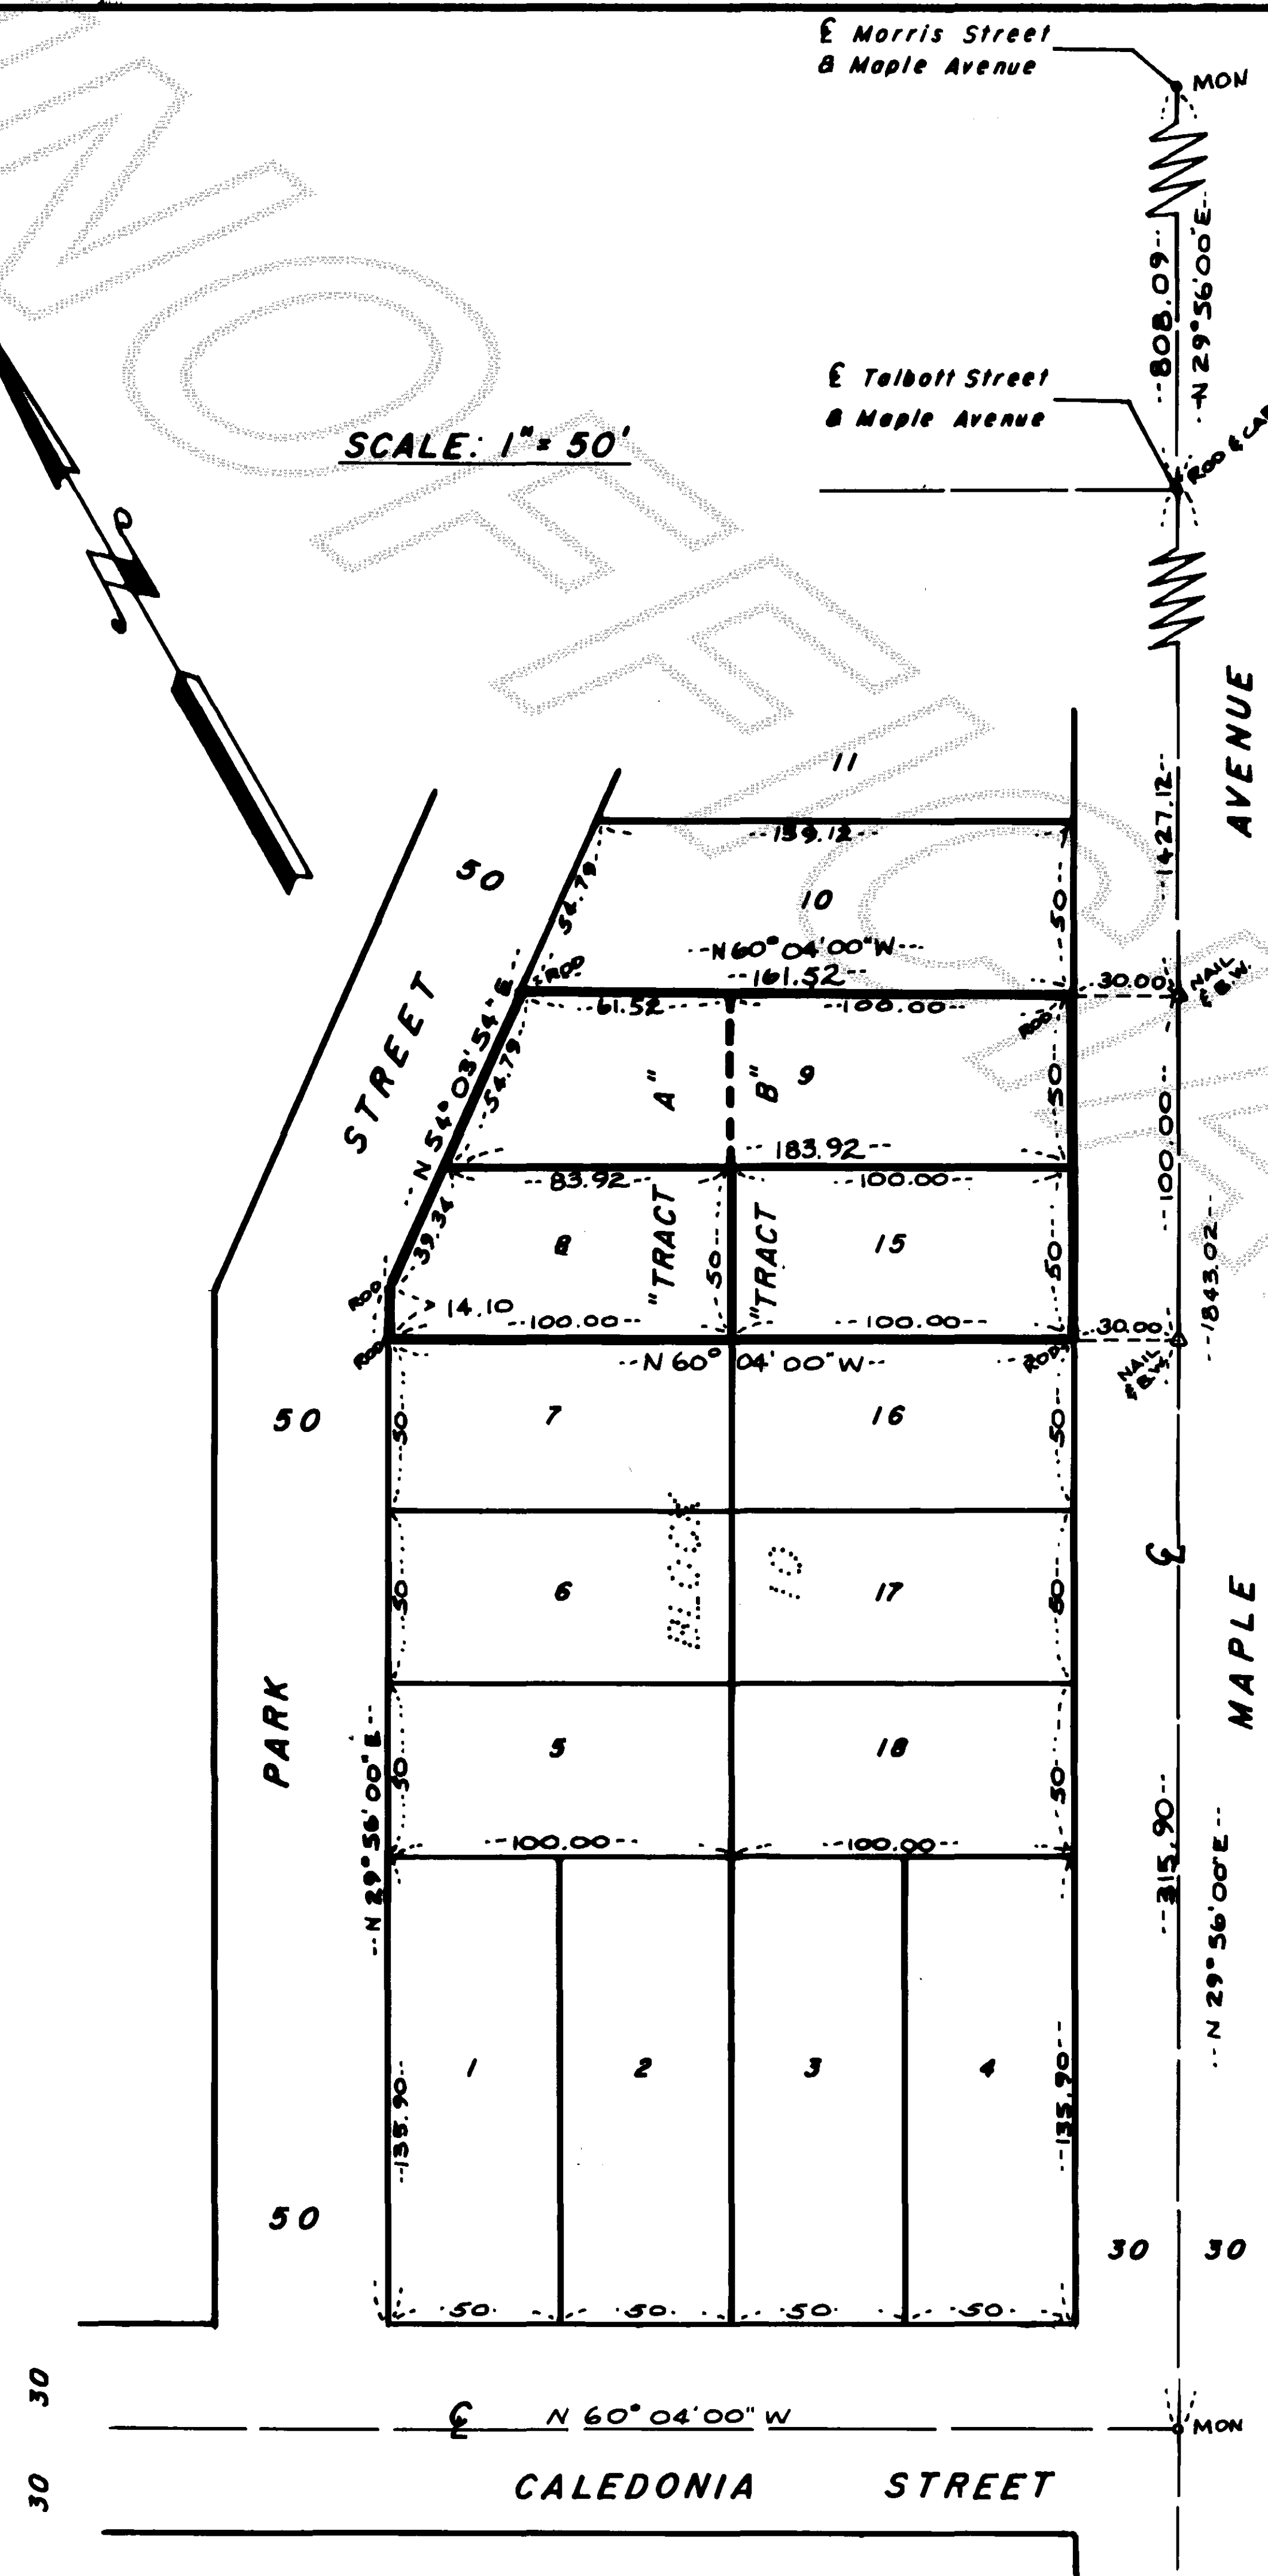

AUDITOR'S CERTIFICATE

Filed for the record this 29 day of JUN, 1979, at 11 minutes past 2 o'clock P.M. in Volume 2 of Surveys at page 164, and recorded under Auditor's File No. 7906290015, at the request of Susan Racanello.

Luella Henry
Auditor, Skagit County
Deputy by Robert Blackburn



SURVEYOR'S CERTIFICATE

This map correctly represents a survey made by me or under my direction in conformance with the requirements of the Survey Recording Act, at the request of Susan Racanello in March, 1979.

LEGRO & JUDY
ENGINEER & SURVEYORS
815 CLEVELAND AVE.
MOUNT VERNON, WN.

Gwynne D. Legro
Gwynne D. Legro
Registered Professional
Engineer & Land Surveyor

RECORD OF SURVEY

ROBERT & SUSAN RACANELLO
PROPERTY SURVEY
PTN. SE 1/4 SEC. 36, T. 34 N., R. 2 E.W.M.
LA CONNER, WASHINGTON