


LUELLA HENRY
SKAGIT COUNTY AUDITOR
79 AUG-1 1979
RECORDED
RECEIVED BY

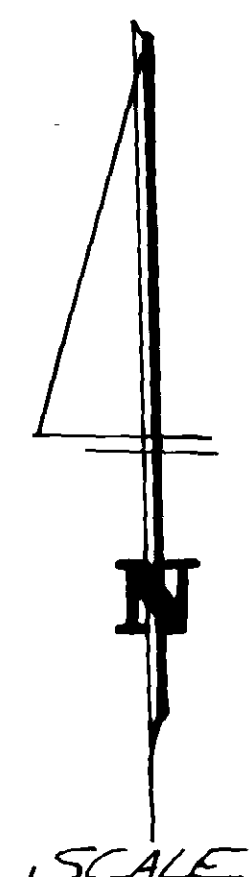

LEGAL DESCRIPTION

GOVERNMENT LOTS 3 & 4 AND THE SE 1/4 OF THE NW 1/4 OF SECTION 4 TOWNSHIP 33 NORTH RANGE 5 EAST 11th M. EXCEPT THE SE 1/4 OF SAID SE 1/4 OF THE NW 1/4. SITUATE IN THE COUNTY OF SKAGIT, STATE OF WASHINGTON.

SURVEYOR'S CERTIFICATE

THIS MAP CORRECTLY REPRESENTS A SURVEY MADE BY ME OR UNDER MY DIRECTION IN CONFORMANCE WITH THE REQUIREMENTS OF THE SURVEY RECORDING ACT AT THE REQUEST OF DON LANEGGER.

John L. Abenroth
JOHN L. ABENROTH
CERTIFICATE NO. 17651


7/31/79
DATE

AUDITOR'S CERTIFICATE

FILED FOR RECORD THIS 10th DAY OF August 1979 AT 9:04 AM IN BOOK 2 OF SURVEYS AT PAGE 171 AT THE REQUEST OF JOHN L. ABENROTH.


Luella Henry by J. Branger
COUNTY AUDITOR OR DEPUTY AUDITOR

NOTES: LOT AREAS INCLUDE ROAD.
PETER BURNS ROAD AS SHOWN IS THE ORIGINAL SURVEY BALANCED BETWEEN THE NW SEC. CORNER AND THE SE SEC. CORNER.

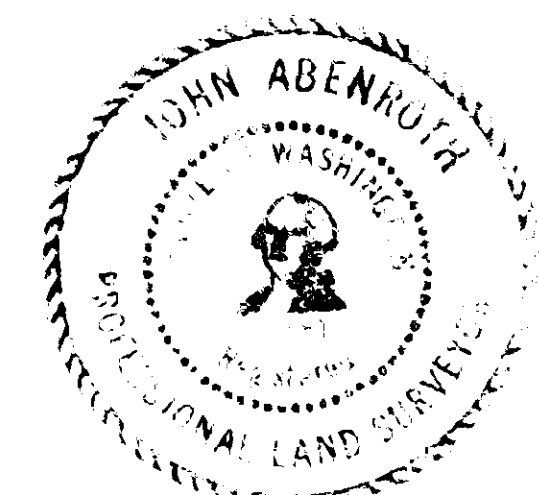

BOUNDARY SURVEY
DON LANEGGER

DWN. BY: KMC	DATE: JULY 31, 1979	JOB NO: 25-79
CHK'D BY: MJT	SCALE: 1" = 200'	SHEET: 1 OF 1

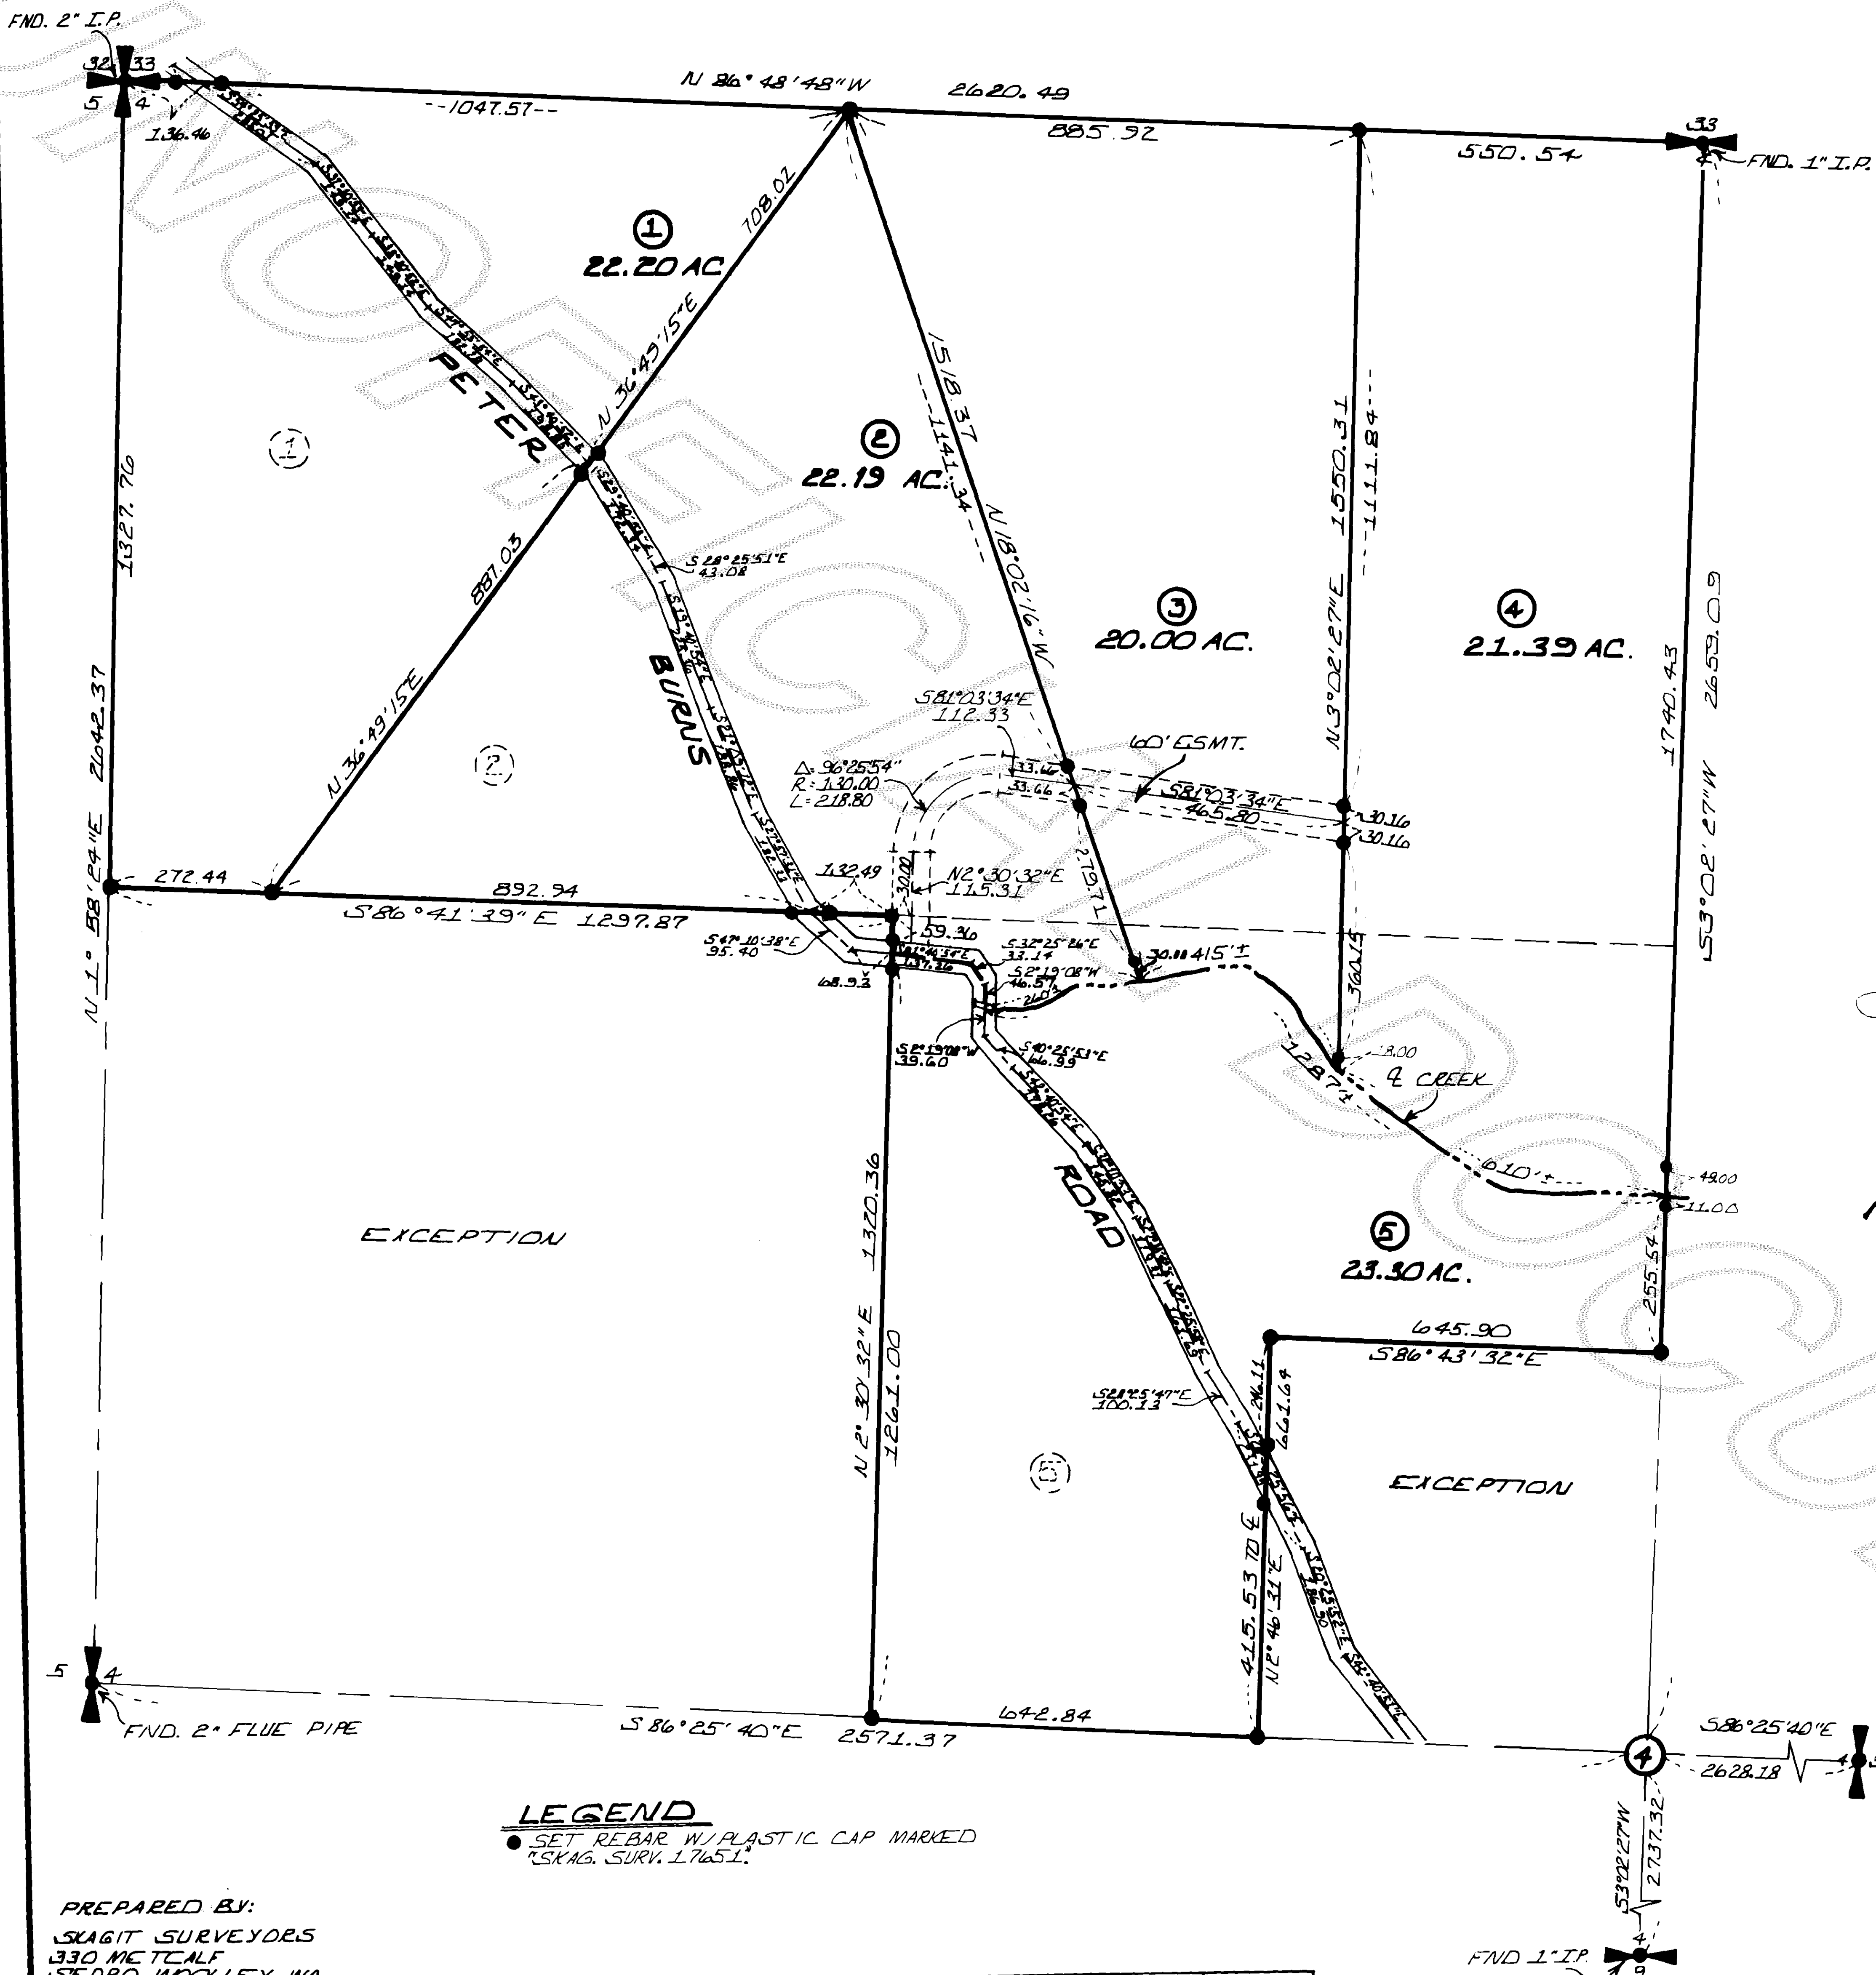

LEGEND

- SET REBAR W/ PLASTIC CAP MARKED
- SKAG. SURV. 17651

PREPARED BY:
SKAGIT SURVEYORS
330 METCALF
SEDRO WOOLLEY, WA.
PHONE: 855-1810

7-12-79	REVISE LOTS 2, 3 AND ROAD	KMC
DATE	REVISED	BY