

\$10.00

MONUMENTATION REVISIONS TO TRUMPETER I SEC. 16, T.34N., R.4E. WM. MOUNT VERNON, WASHINGTON

REC'D RB
79 SEP 19 11:09
REQUEST OF

LEGAL DESCRIPTION:

The Plat of Trumpeter I according to the plat thereof recorded in Vol. 12 of Plats, pages 6 and 7, records of Skagit County, Washington.

AUDITOR'S CERTIFICATE:

Filed for record this 19 day of SEP 1979, at 11:09 A.M. in Book 2 of Surveys at Page 183 at the request of Clark M. Leeman, P.L.S.



BY Robert Blackburn
County Auditor

CURVE DATA				
CURVE	Δ	R	T	L
1	90°00'00"	100.00	100.00	157.08
2	61°29'59"	185.00	110.06	198.57
3	46°30'01"	250.00	107.41	202.90
4	43°39'03"	250.00	100.12	190.46
5	26°26'59"	710.00	179.99	352.54
6	21°30'00"	400.00	75.94	150.10
7	68°30'00"	200.00	136.18	239.11
8	75°46'32"	45.00	35.02	59.51
9	58°14'14"	75.00	41.77	76.23

SURVEYOR'S CERTIFICATE:

This map correctly represents a survey made by me or under my direction in conformance with the requirements of the Survey Recording Act at the request of Mount Vernon Projects, Inc. in July, 1979.

Clark M. Leeman
Certificate No. 9597

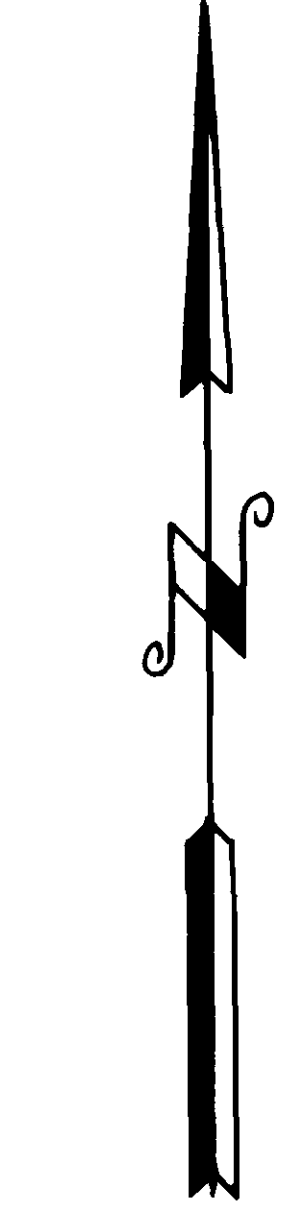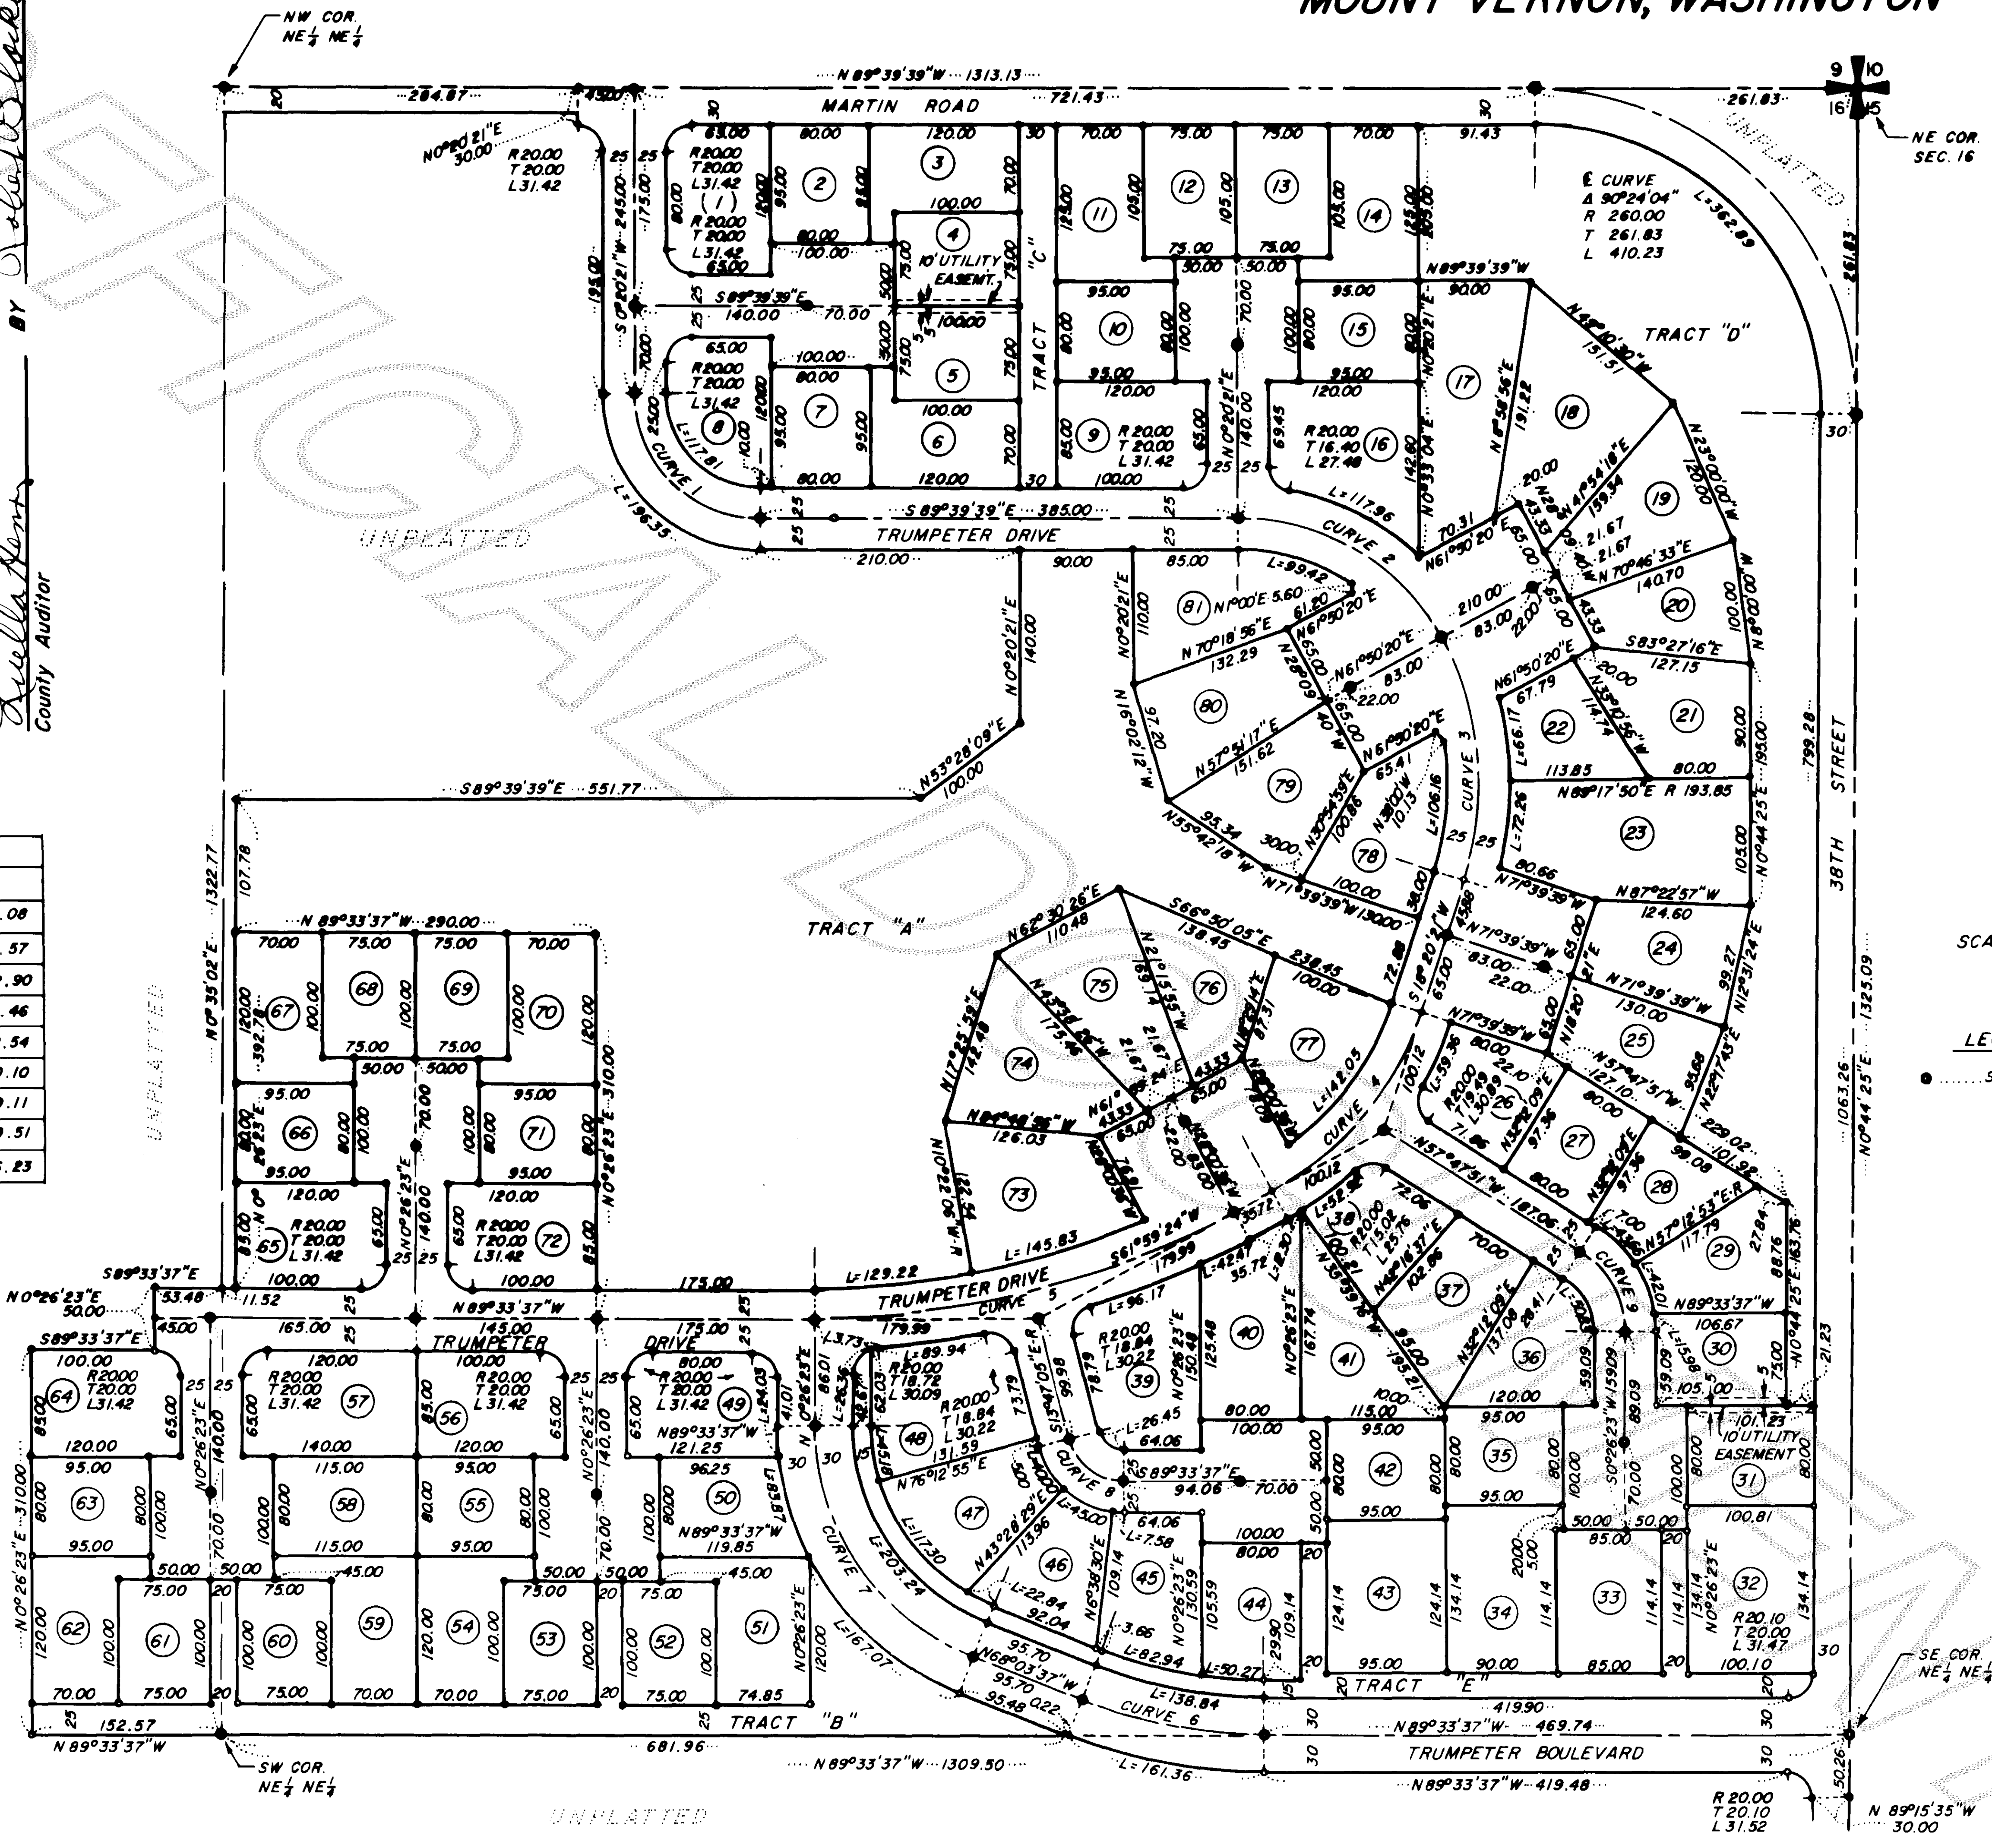

SCALE: 1" = 100'

LEGEND
● SET MONUMENT