


SURVEY IN SEC. 34, TWP. 36 N., R. 4 E., W.M.

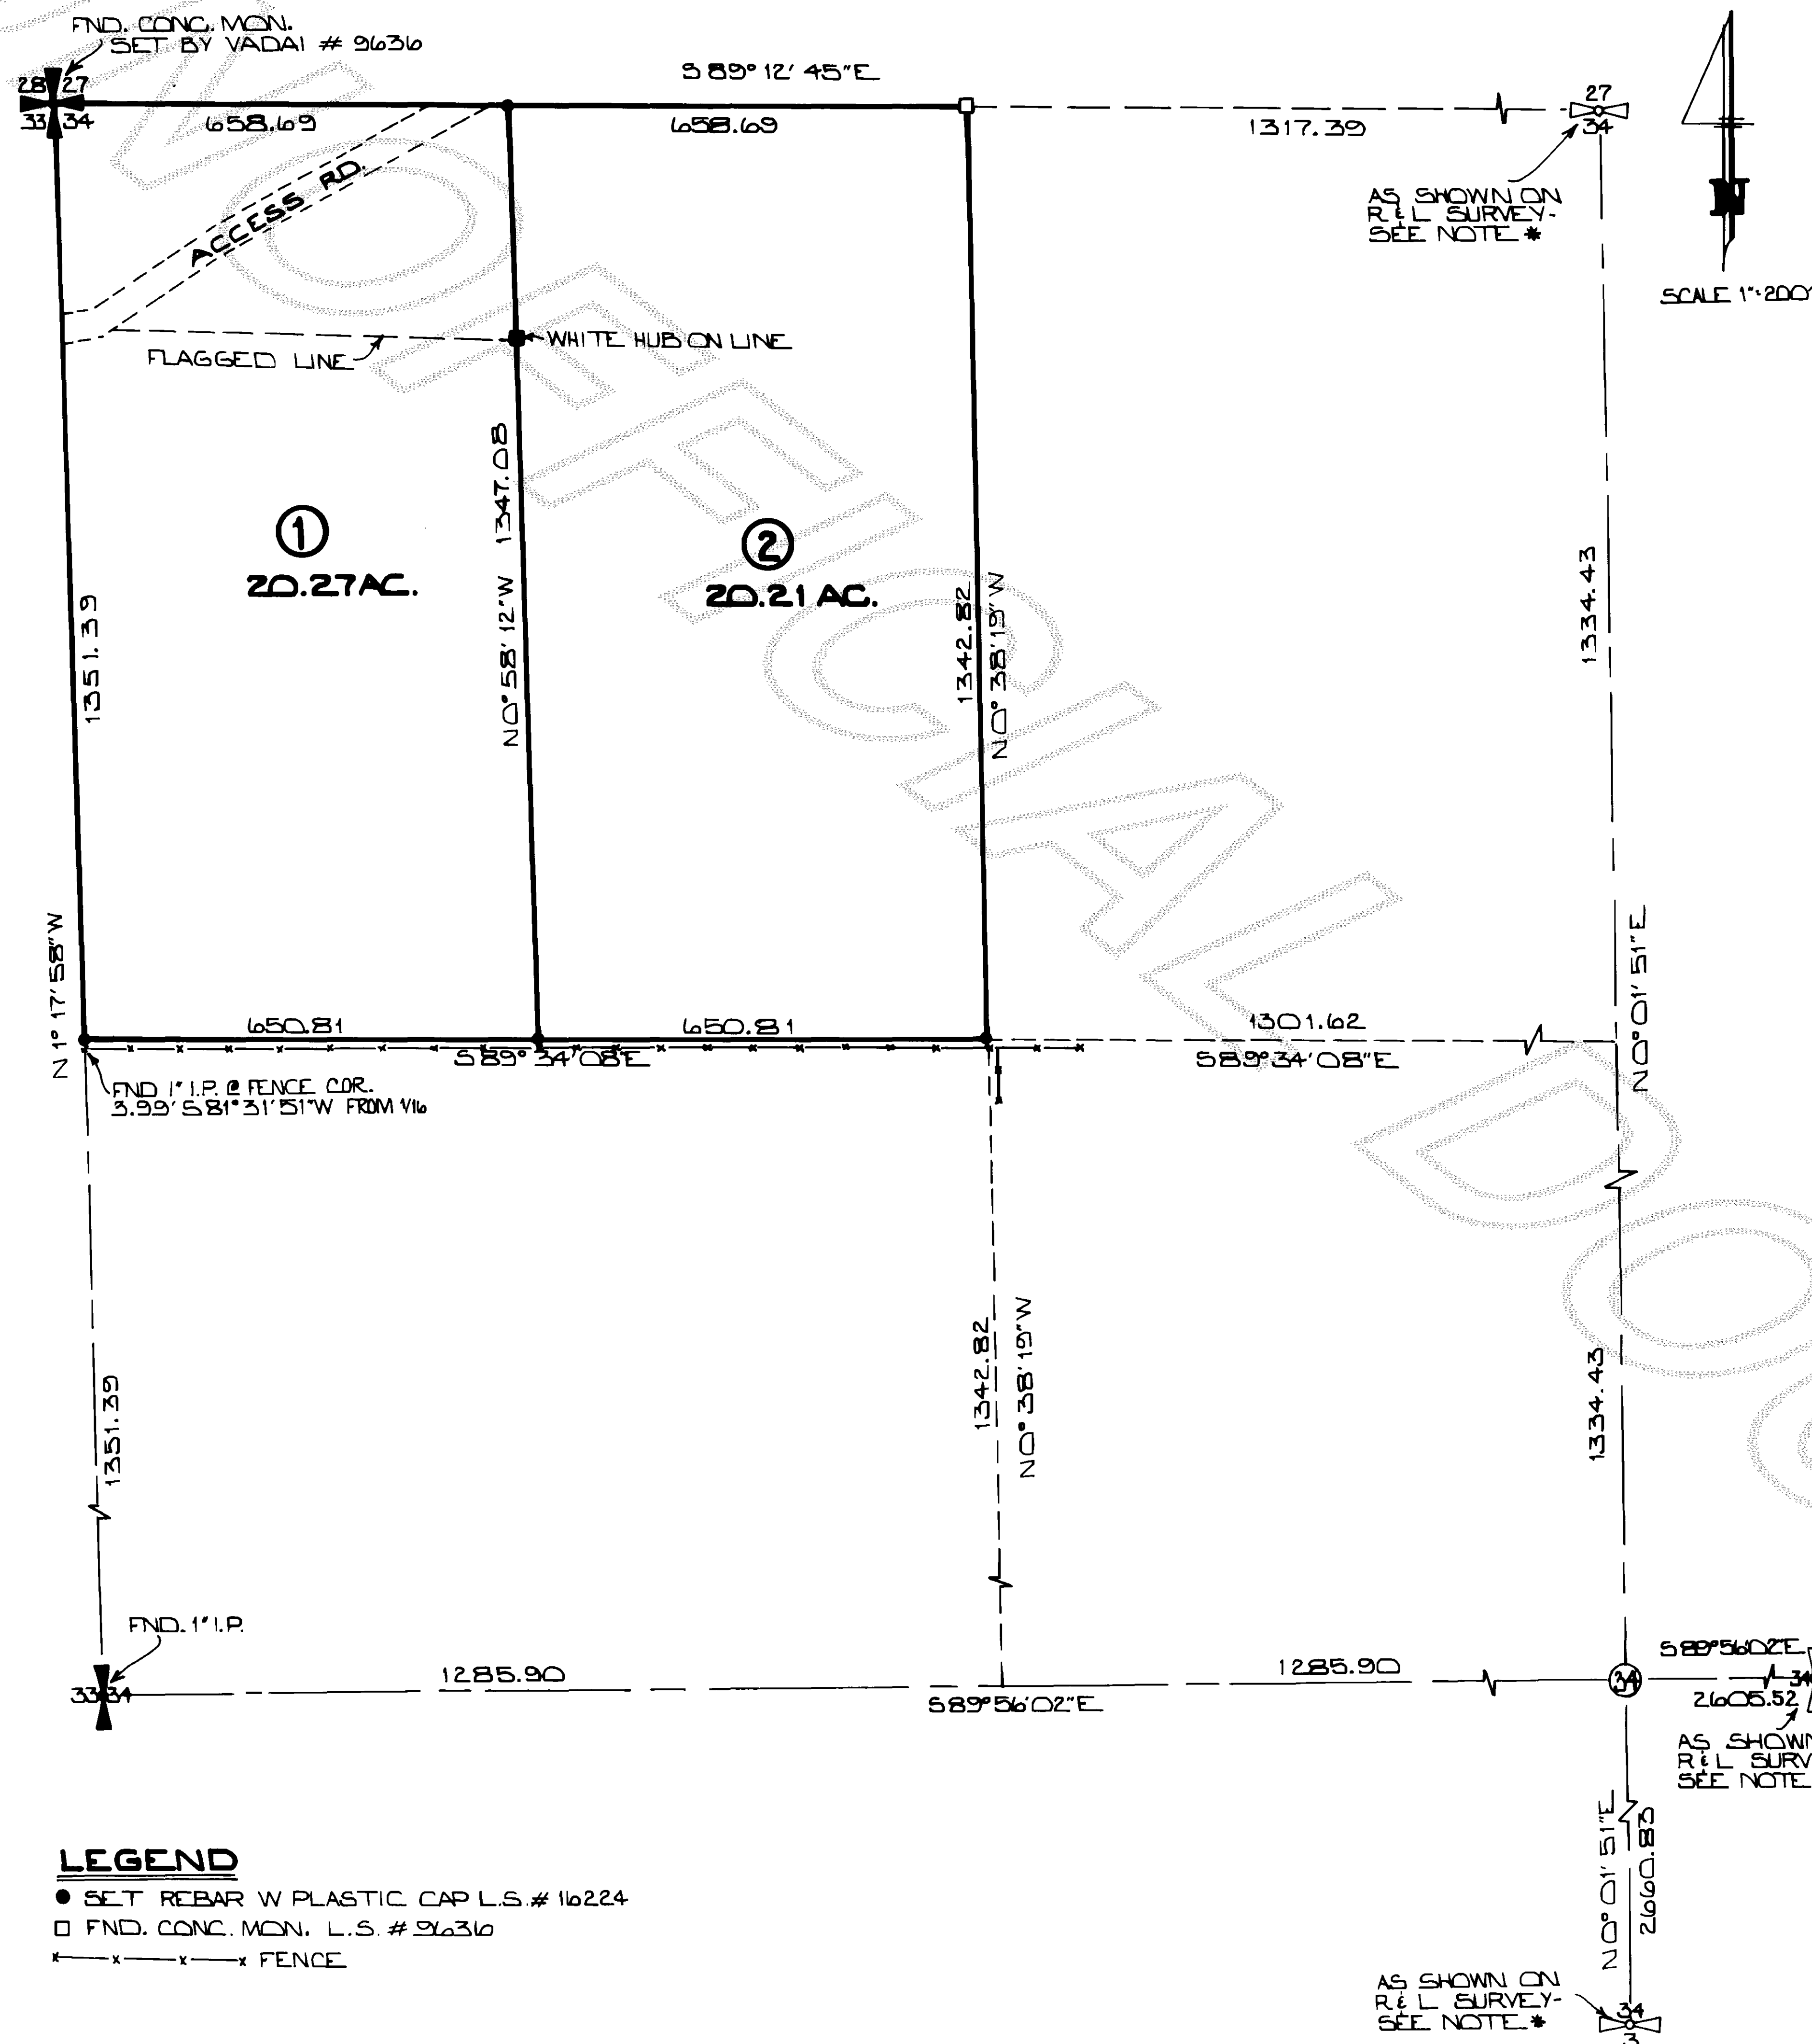

RECORDING CERTIFICATE

FILED FOR RECORD BY LOUIS H. REQUA THIS 23 DAY OF April
1980 A.D. AT 25 MINUTES PAST 2 O'CLOCK P.M. AND
RECORDED IN VOLUME 3 OF SURVEYS ON PAGE 30.
RECORDS OF SKAGIT COUNTY, WASHINGTON.

Louis H. Regua
COUNTY AUDITOR

John R. Hunter
DEPUTY AUDITOR

SURVEYOR'S CERTIFICATE

THIS MAP CORRECTLY REPRESENTS A SURVEY MADE BY ME OR
UNDER MY DIRECTION IN CONFORMANCE WITH THE REQUIREMENTS
OF THE SURVEY RECORDING ACT AT THE REQUEST OF
JOHN HUNTER.

Louis H. Regua
LOUIS H. REQUA
CERTIFICATE NO. 16224

DATE 4-11-80



LEGAL DESCRIPTION

THE NORTHWEST 1/4 OF THE NORTHWEST 1/4 OF SECTION 34, TOWNSHIP 36 NORTH,
RANGE 4 EAST, W.M., TOGETHER WITH EASEMENTS FOR INGRESS, EGRESS AND
UTILITIES AS SET FORTH IN THOSE CERTAIN DECLARATIONS OF EASEMENT
RECORDED AUGUST 25, 1972 AND JULY 11, 1973, UNDER AUDITOR'S FILE
NUMBERS 773111 AND 787805, AND SUBJECT TO COVENANTS TO
SHARE IN THE COST OF CONSTRUCTION MAINTENANCE OR REPAIR OF
OF EASEMENT AS SET FORTH IN INSTRUMENT RECORDED AUGUST 25,
1972, UNDER AUDITOR'S FILE NO. 773111, AND SUBJECT TO
RESERVATIONS SET FORTH IN DEED RECORDED APRIL 10, 1939, UNDER
AUDITOR'S FILE NO. 311761.

SITUATE IN THE COUNTY OF SKAGIT, STATE OF WASHINGTON.

SKAGIT SURVEYORS, INC.
330 METCALF ST.
SEDRO WOOLLEY, WA.
PHONE: (206) 855-1810

BOUNDARY SURVEY
JOHN HUNTER

OWN. BY: KMC	DATE: 4-11-80	JOB NO.: 34-80
CHKD. BY: JR	SCALE: 1"=200'	SHEET: 1 OF 1