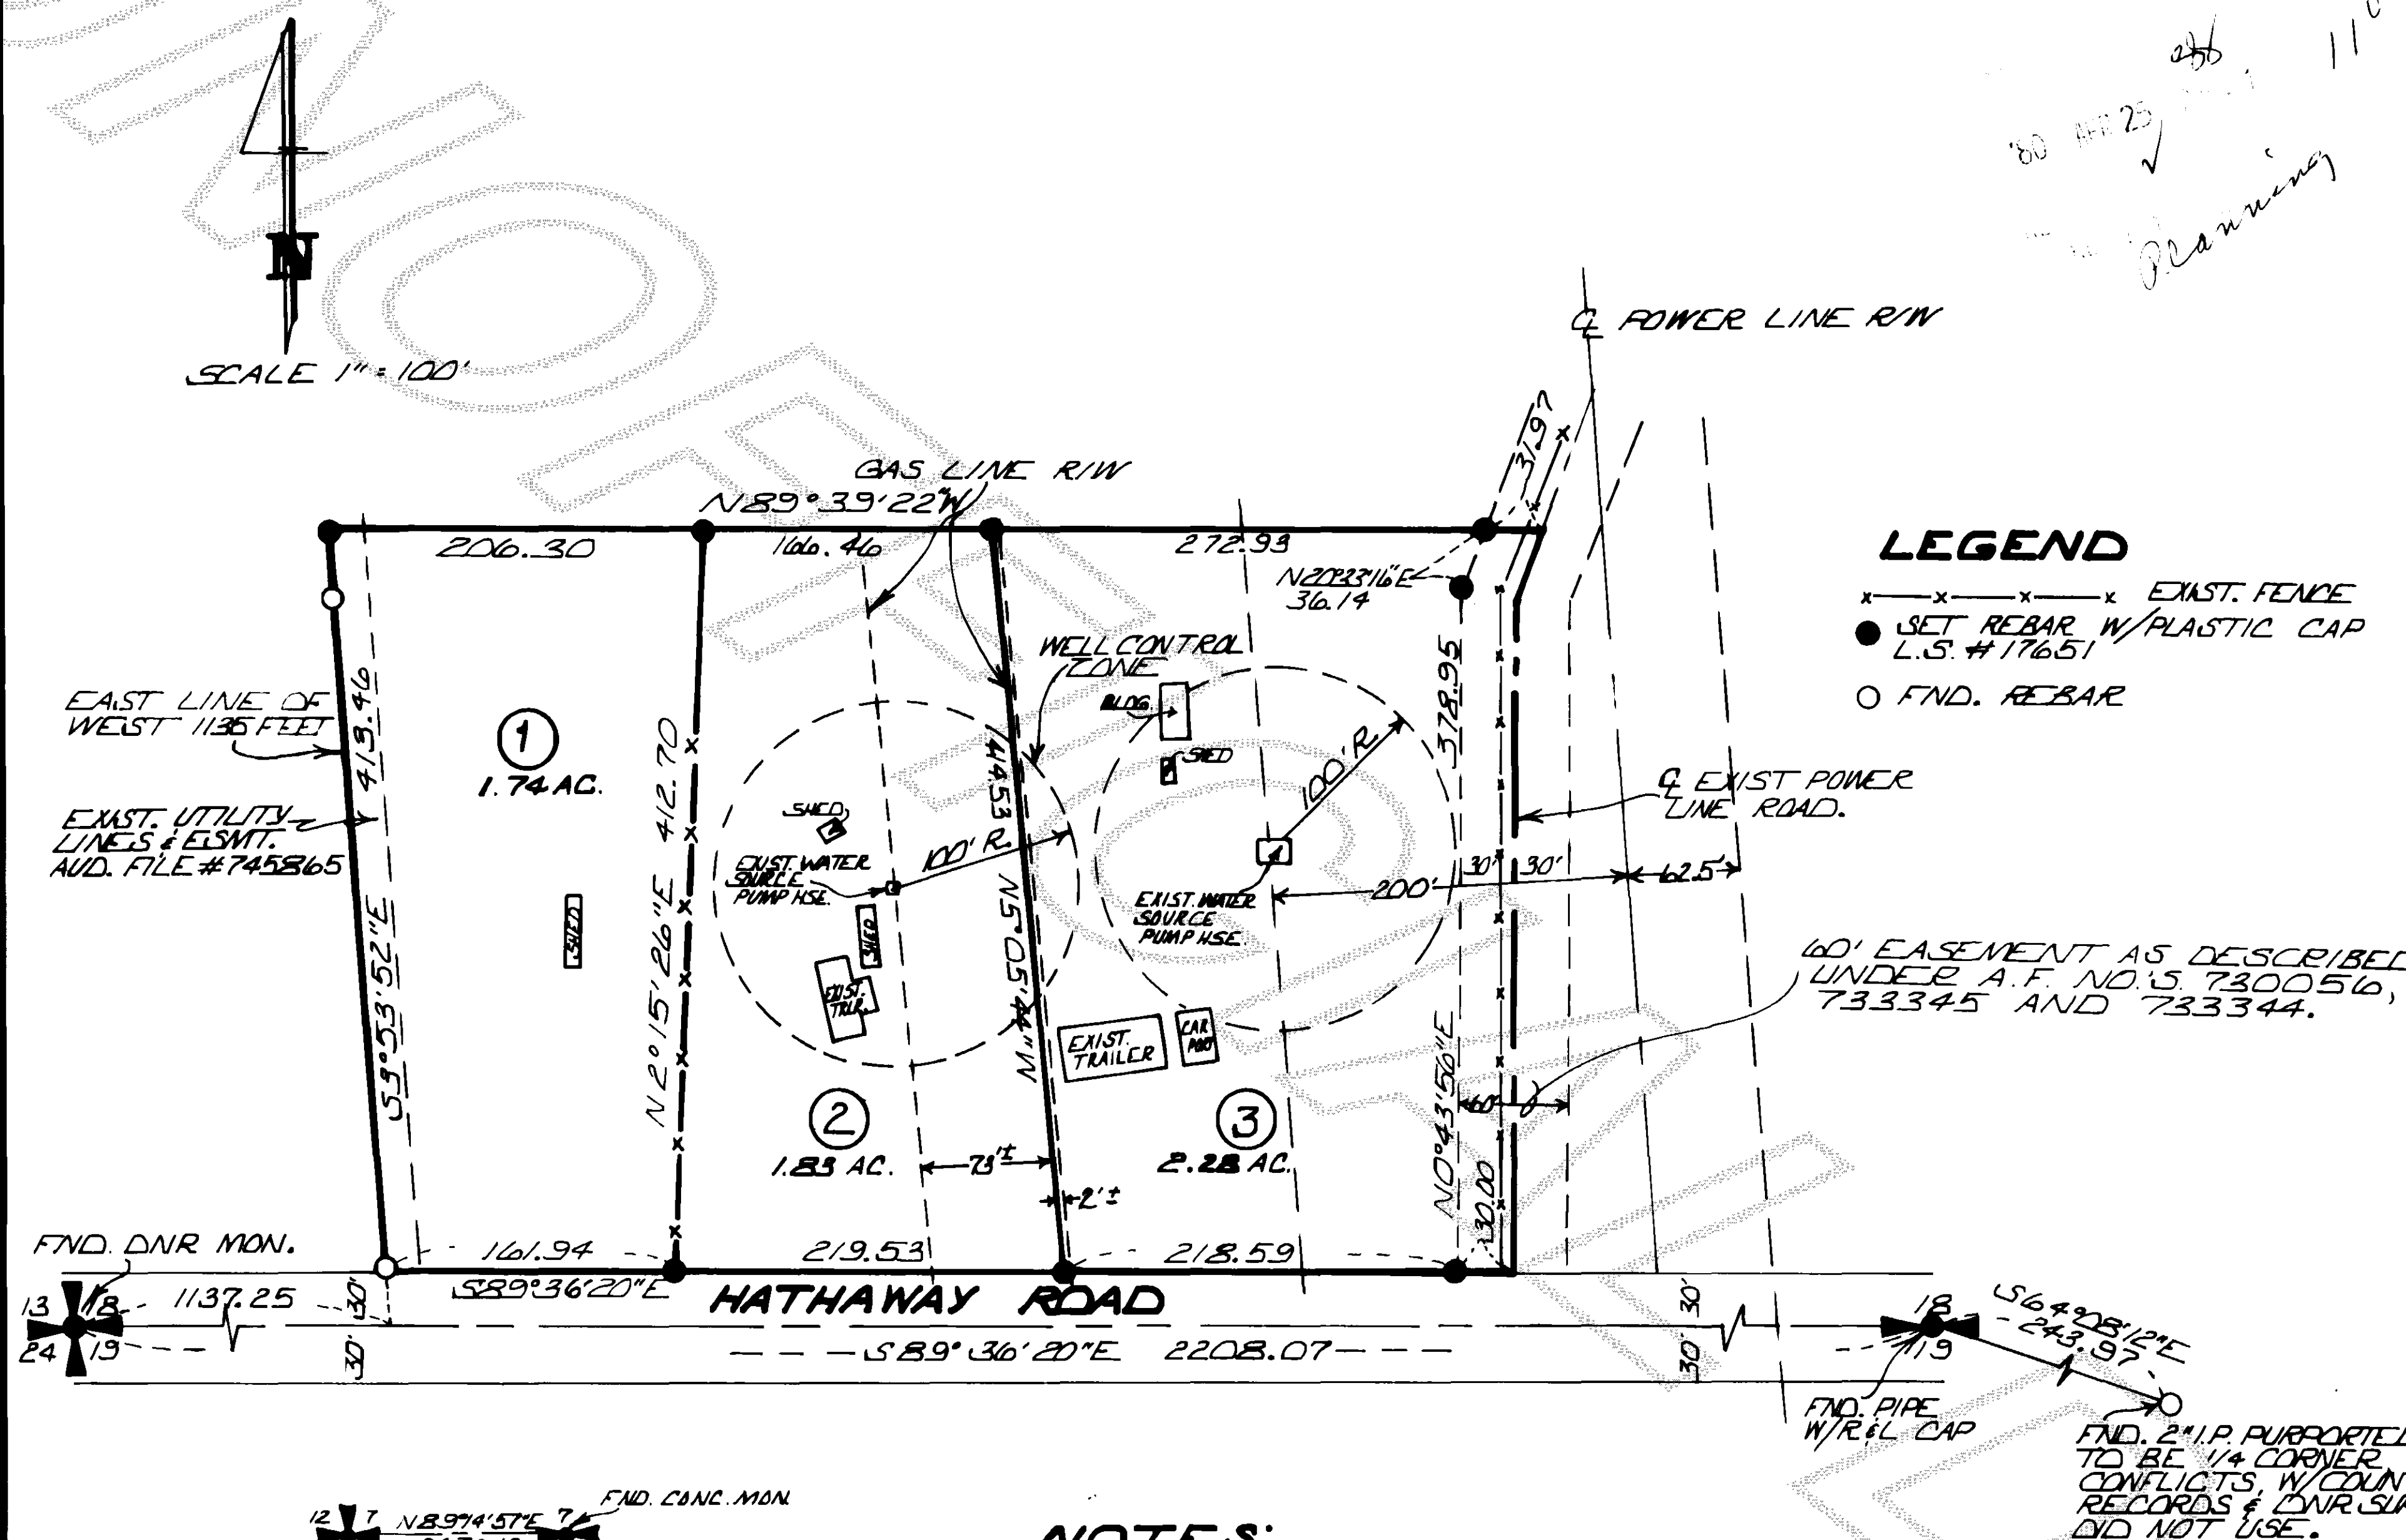


8004250001

SHORT PLAT NO. 130-79

DATE 11-8-79

**CONSENT**

KNOW ALL MEN BY THESE PRESENTS THAT WE THE UNDERSIGNED SUBDIVIDER HEREBY CERTIFIES THAT THIS SHORT PLAT IS MADE AS THEIR FREE AND VOLUNTARY ACT AND DEED.

WILLARD M. HENDRICKSON
IDA M. HENDRICKSON

RAWLIN E. TRAIL
MILDRED M. TRAIL

ACKNOWLEDGEMENTS

STATE OF WASHINGTON } SS
COUNTY OF SKAGIT }

ON THIS 25th DAY OF October 1979, PERSONALLY APPEARED WILLARD M. HENDRICKSON & IDA M. HENDRICKSON TO ME KNOWN TO BE THE INDIVIDUALS DESCRIBED IN AND WHO EXECUTED THE WITHIN AND FOREGOING INSTRUMENT AND ACKNOWLEDGED TO ME THAT THEY SIGNED THE SAME AS THEIR FREE AND VOLUNTARY ACT AND DEED FOR THE USES AND PURPOSES THEREIN MENTIONED.

NOTARY PUBLIC IN AND FOR THE STATE OF WASHINGTON Diane E. Robinson
RESIDING AT Burlington, WA

STATE OF WASHINGTON } SS
COUNTY OF SKAGIT }

ON THIS 25th DAY OF October 1979, PERSONALLY APPEARED RAWLIN E. TRAIL & MILDRED M. TRAIL, H/W, TO ME KNOWN TO BE THE INDIVIDUALS DESCRIBED IN AND WHO EXECUTED THE WITHIN AND FOREGOING INSTRUMENT AND ACKNOWLEDGED TO ME THAT THEY SIGNED THE SAME AS THEIR FREE AND VOLUNTARY ACT AND DEED FOR THE USES AND PURPOSES THEREIN MENTIONED.

NOTARY PUBLIC IN AND FOR THE STATE OF WASHINGTON Diane E. Robinson
RESIDING AT Burlington, WA

SURVEYOR'S CERTIFICATE

I HEREBY CERTIFY THAT THE BOUNDARIES OF THIS PLAT AND THE ROADS WITHIN HAVE BEEN SURVEYED AND MONUMENTED AS SHOWN AND THAT ALL BEARINGS AND DISTANCES ARE ACCURATE.

John L. Abenroth
JOHN L. ABENROTH
CERTIFICATE NO. 17651

DATE 10/30/79

APPROVALS

THE WITHIN AND FOREGOING SHORT PLAT IS APPROVED IN ACCORDANCE WITH THE PROVISIONS OF THE SKAGIT COUNTY SHORT PLAT ORDINANCE.

THIS 23rd DAY OF April 1980.

Robert C. Schaefer
SHORT PLAT ADMINISTRATOR

**AUDITOR'S CERTIFICATE**

FILED FOR RECORD THIS 25th DAY OF April 1980 AT 8:51 A.M. IN BOOK 4 OF SHORT PLATS ON PAGE 72 AT THE REQUEST OF JOHN L. ABENROTH.

RECORDS OF SKAGIT COUNTY, WASHINGTON.

James J. Changer
COUNTY AUDITOR OR DEPUTY AUDITOR


**LEGAL DESCRIPTION**

THE SOUTH 1/3 OF THE SOUTHEAST 1/4 OF THE SOUTHWEST 1/4 OF SECTION 18, TOWNSHIP 36 NORTH, RANGE 5 EAST W.M. LYING WEST OF THE CENTER LINE OF THE BONNEVILLE POWER ADMINISTRATION POWER LINE ROAD WHICH CENTER LINE IS MORE PARTICULARLY DESCRIBED AS FOLLOWS:

BEGINNING AT A POINT ON THE EAST LINE OF SAID SOUTHWEST 1/4 OF SECTION 18, WHICH POINT BEARS NORTH 0°31'27" EAST A DISTANCE OF 1508.51 FEET FROM THE SOUTHEAST CORNER OF SAID SOUTHWEST 1/4, WHICH POINT IS IN THE CENTER LINE OF THOMPSON'S GULCH; THENCE SOUTH 62°59'21" WEST ALONG THE CENTER LINE OF THOMPSON'S GULCH A DISTANCE OF 76.39 FEET; THENCE NORTH 87°29'31" WEST 191.02 FEET; THENCE NORTH 70°43'40" WEST 307.83 FEET MORE OR LESS TO AN INTERSECTION OF SAID CENTER LINE OF THOMPSON'S GULCH AND THE CENTER LINE OF THE BONNEVILLE POWER ADMINISTRATION POWER LINE ROAD; THENCE SOUTH 03°30' WEST ALONG SAID POWER LINE ROAD A DISTANCE OF 68 FEET; THENCE CONTINUING ALONG THE CENTER OF SAID POWER LINE ROAD SOUTH 04°45' WEST 200 FEET; THENCE SOUTH 01° WEST 100 FEET; SOUTH 08°15' WEST 200 FEET; SOUTH 15°45' WEST 200 FEET; SOUTH 03°30' EAST 100 FEET; SOUTH 23° EAST 120 FEET; SOUTH 29°45' WEST 100 FEET AND SOUTH 10° WEST ALONG CENTER LINE AND SAID CENTER LINE PRODUCED TO THE SOUTH LINE OF SAID SOUTHWEST 1/4 OF SECTION 18.

EXCEPT THAT PORTION OF SAID PREMISES LYING WEST OF A LINE BEGINNING 1135 FEET EAST OF THE SOUTHWEST CORNER OF SAID SECTION 18, AND RUNNING THENCE NORTH TO THE NORTH LINE OF THE SOUTHEAST 1/4 OF THE SOUTHWEST 1/4, SAID SECTION 18, THE TERMINAL POINT OF SAID LINE.

SITUATE IN THE COUNTY OF SKAGIT, STATE OF WASHINGTON.

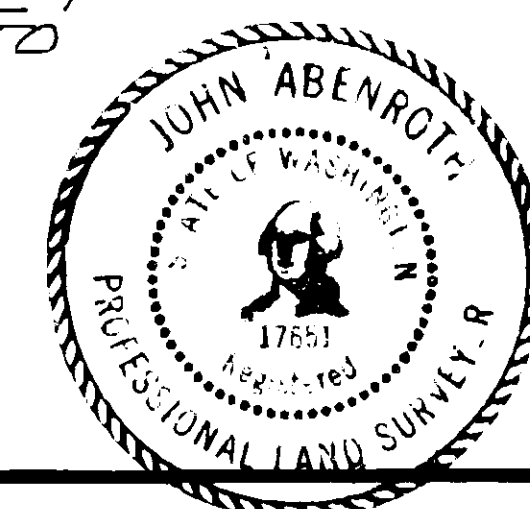

SKAGIT SURVEYORS, INC.

330 METCALF ST.

SEDRO WOOLLEY, WASH.

PHONE 855-1810

SHORT PLAT
CLEO RIECKERS

DWN. BY: KMC	DATE: OCT. 30, 1979	JOB NO. 97-79
CHKD. BY: AZS	SCALE: 1" = 100'	SHEET: 1 OF 1