
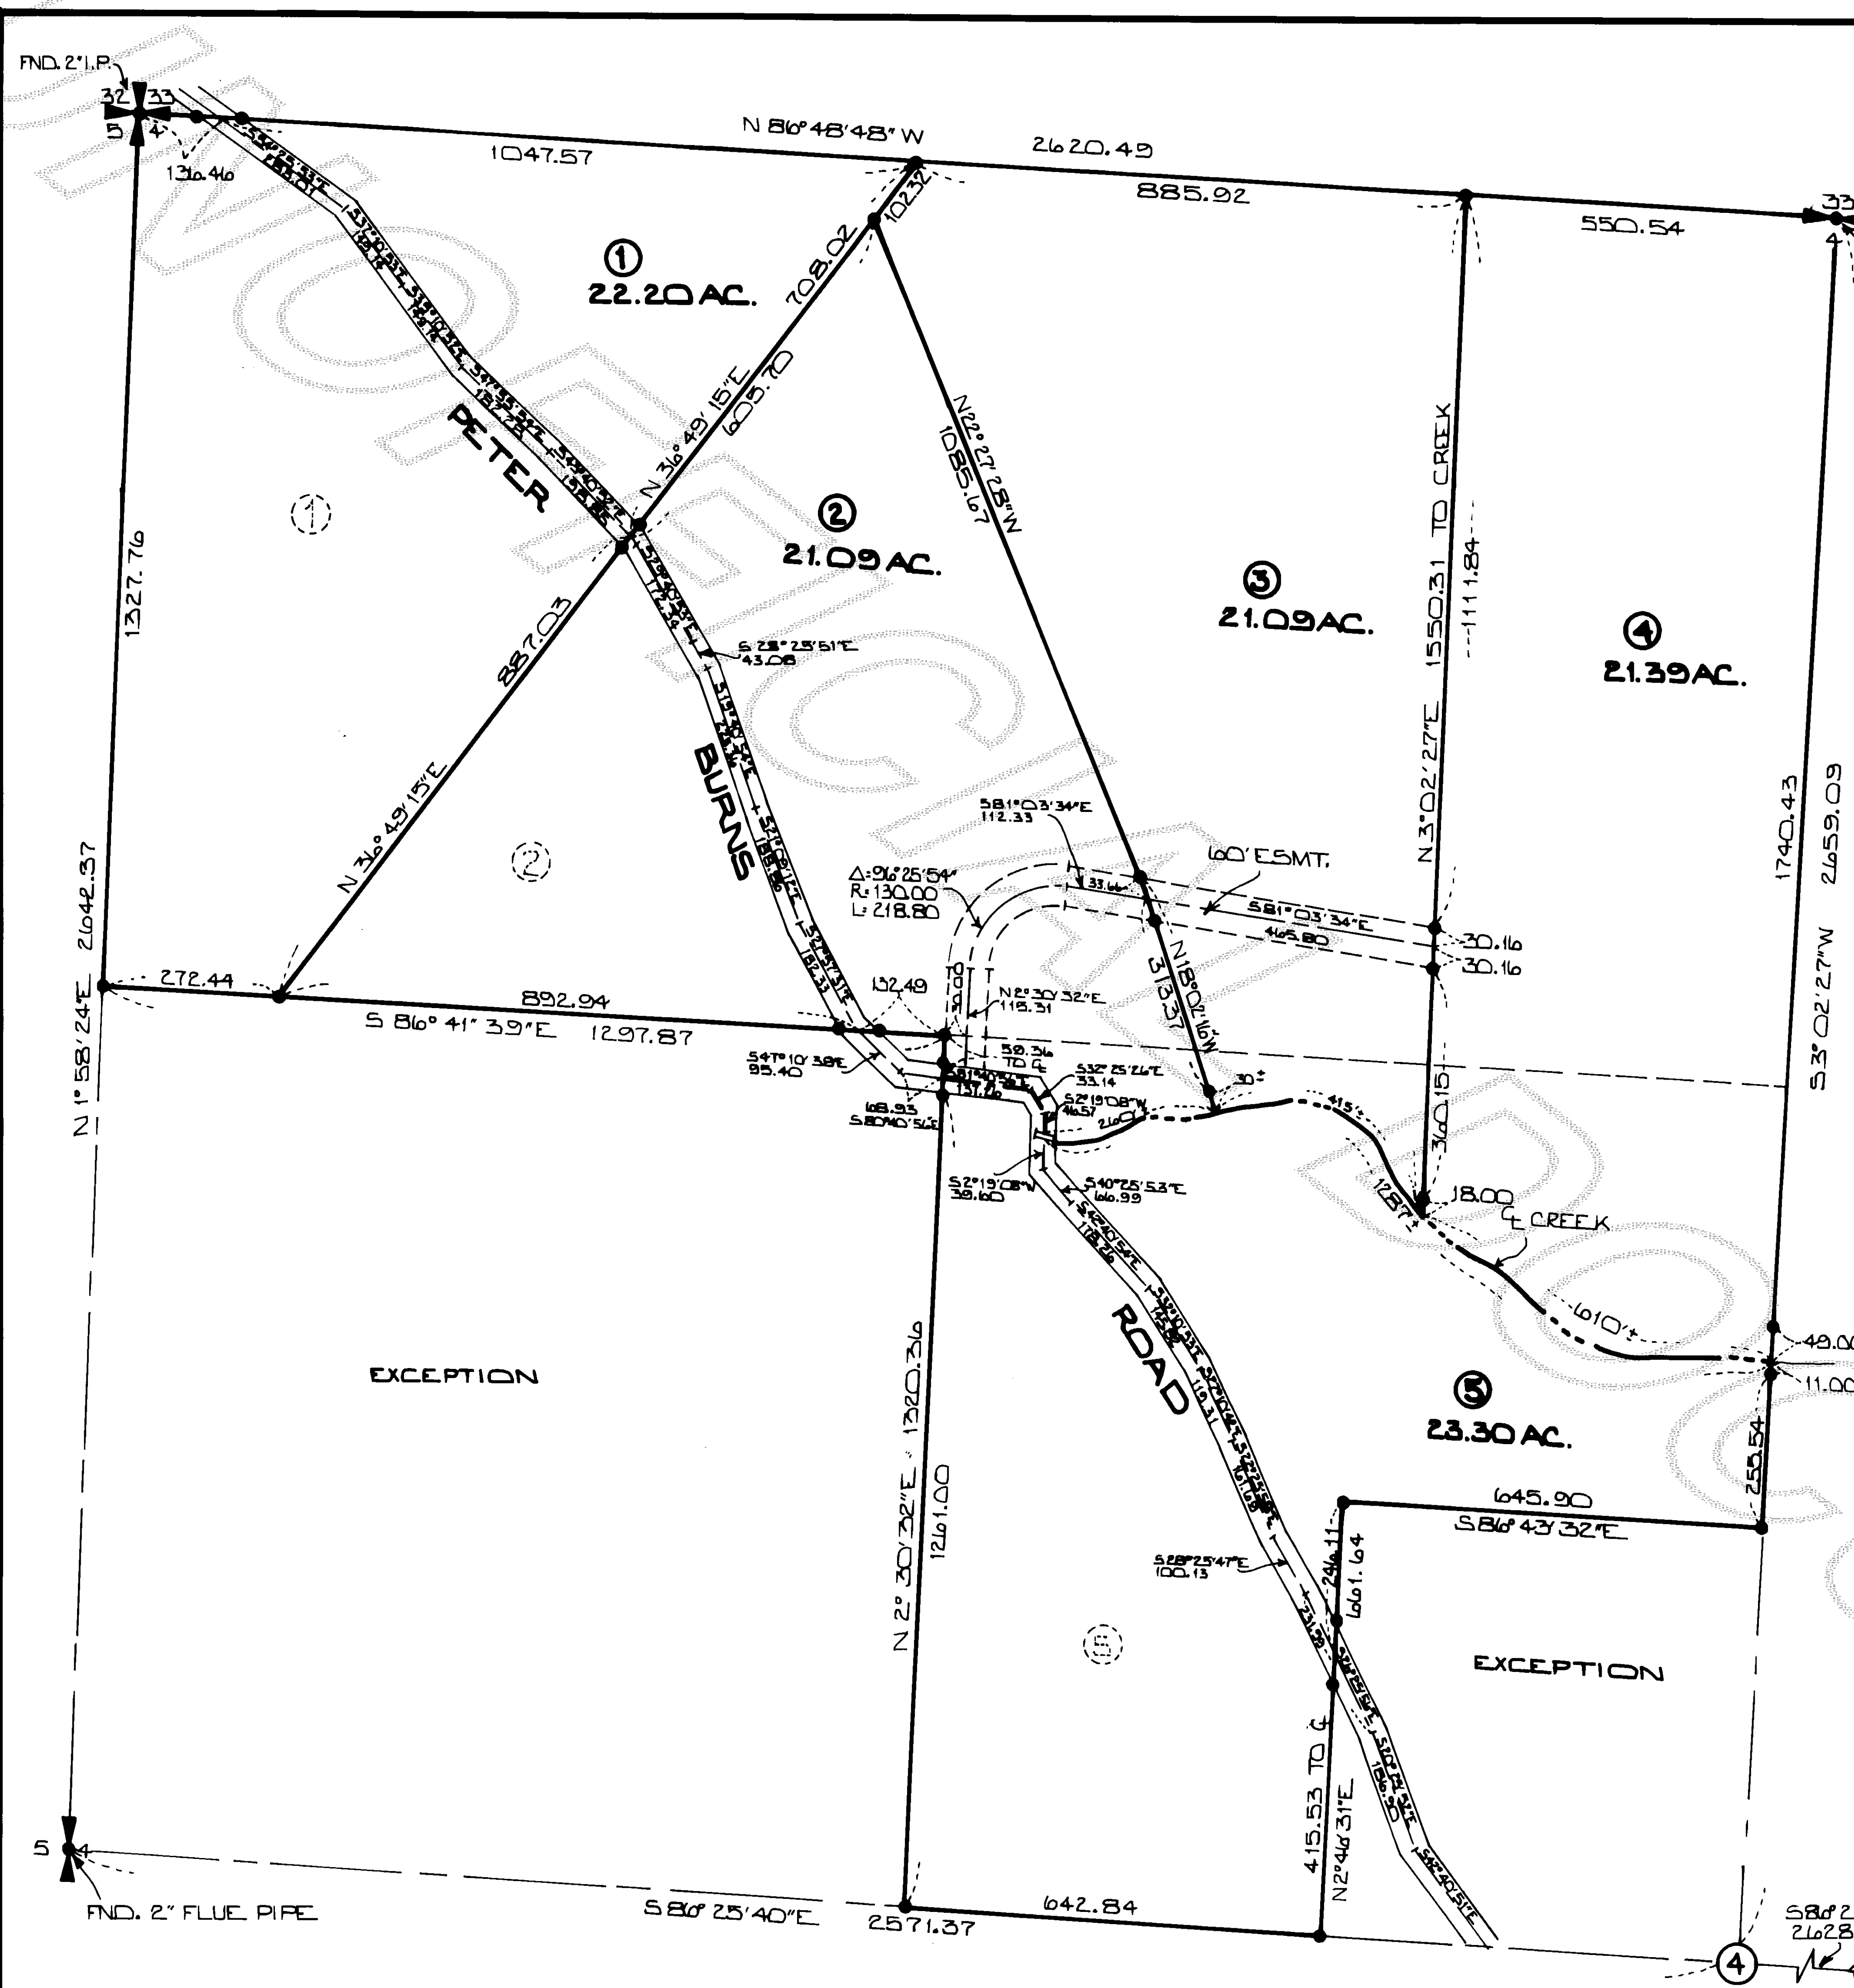


SKAGIT COUNTY
CLERK
88
80 MAY -1 P3:20 10:00
FILED
RECORDED

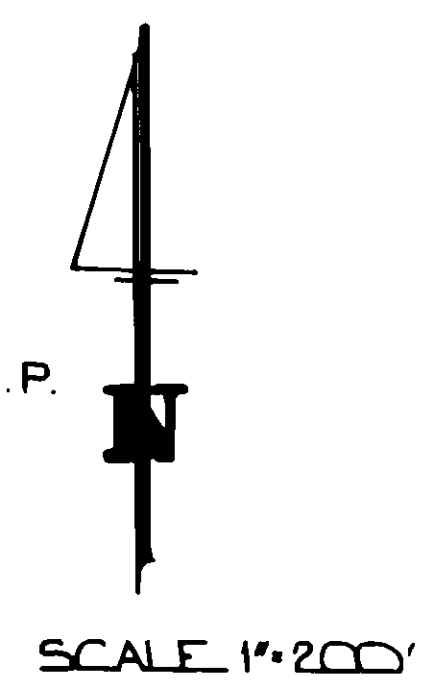

LEGAL DESCRIPTION

GOVERNMENT LOTS 3 & 4 AND THE SE 1/4 OF THE NW 1/4 OF SEC. 4, TWP. 33 N., R. 5 E., W.M.; EXCEPT THE SE 1/4 OF SAID SE 1/4 OF THE NW 1/4 SITUATE IN THE COUNTY OF SKAGIT, STATE OF WASHINGTON.

SURVEYOR'S CERTIFICATE

THIS MAP CORRECTLY REPRESENTS A SURVEY MADE BY ME OR UNDER MY DIRECTION IN CONFORMANCE WITH THE REQUIREMENTS OF THE SURVEY RECORDING ACT AT THE REQUEST OF DON LANEGER.

John L. Abenroth
JOHN L. ABENROTH
CERTIFICATE NO. 17651

4/30/80
DATE



AUDITOR'S CERTIFICATE

FILED FOR RECORD THIS 4 DAY OF May 1980 AT 3:40 P.M. IN BOOK 2 OF SURVEYS AT PAGE 35 AT THE REQUEST OF JOHN L. ABENROTH.

Jandra J. Granger
COUNTY AUDITOR OR DEPUTY AUDITOR

LEGEND

- SET REBAR W/PLASTIC CAP MARKED "SKAG. SURV. # 17651"

NOTES:

LOT AREAS INCLUDE ROAD.

PETER BURNS ROAD AS SHOWN IS THE ORIGINAL SURVEY BALANCED BETWEEN THE NW SEC. COR. AND THE SE SEC. COR.

THIS SURVEY IS A REVISION TO AND SUPERCEDES THAT SURVEY FILED IN BOOK 2 OF SURVEYS, PAGE 171, AS A.F. # 7908010002.

SKAGIT SURVEYORS, INC.
330 METCALF ST.
SEDRO WOOLLEY, WA.
PHONE: (206) 855-1810

BOUNDARY SURVEY
DON LANEGER

DWN. BY: KMC	DATE: 4/18/80	JOB NO: 25-79
CHKD. BY: <i>ll</i>	SCALE: 1" = 200'	SHEET: 1 OF 1