

A REVISION TO SHORT PLAT No. 33-79 IN SECTION 31, TWP. 33 N., RGE. 4 E., W. M.

SHORT PLAT NUMBER REVISED S.P. No. 33-79
DATE 5-6-80

CONSENT

KNOW ALL MEN BY THESE PRESENTS THAT THE UNDERSIGNED SUBDIVIDERS HEREBY CERTIFY THAT THIS SHORT PLAT IS MADE AS THEIR FREE AND VOLUNTARY ACT AND DEED.

Nancy E. Nelson William D. Nelson
NANCY E. NELSON WILLIAM D. NELSONRosa A. Nemmers, Inc.
ALEXANDER MYERS
INVESTORS, INC.J.P. Bishop, CHM. & PRES.
SKAGIT STATE BANK

ACKNOWLEDGMENTS

STATE OF WASHINGTON } SS
COUNTY OF SKAGIT }
ON THIS 3RD DAY OF MAY, 1980, BEFORE ME THE UNDERSIGNED, A NOTARY PUBLIC IN AND FOR THE STATE OF WASHINGTON, DULY COMMISSIONED AND SWORN, PERSONALLY APPEARED NANCY E. NELSON AND WILLIAM D. NELSON.

TO ME KNOWN TO BE THE INDIVIDUALS DESCRIBED IN AND WHO EXECUTED THE INSTRUMENT AND ACKNOWLEDGED THAT THEY SIGNED AND SEALED THE SAME AS THEIR FREE AND VOLUNTARY ACT AND DEED, FOR THE PURPOSES THEREIN MENTIONED. WITNESS MY HAND AND OFFICIAL SEAL HERETO AFFIXED THE DAY AND YEAR ABOVE WRITTEN.

Robert C. Boudinot Jr.
NOTARY PUBLIC

RESIDING AT MOUNT VERNON, WA.

STATE OF WASHINGTON } SS
COUNTY OF SKAGIT }
ON THIS 2ND DAY OF MAY, 1980, BEFORE ME, THE UNDERSIGNED, A NOTARY PUBLIC IN AND FOR THE STATE OF WASHINGTON, DULY COMMISSIONED AND SWORN, PERSONALLY APPEARED James P. Bishop, Chairman of the Board and President SKAGIT STATE BANK.

THE CORPORATION THAT EXECUTED THE FOREGOING INSTRUMENT, AND ACKNOWLEDGED THE SAID INSTRUMENT TO BE THE FREE AND VOLUNTARY ACT AND DEED OF SAID CORPORATION, FOR THE USES AND PURPOSES THEREIN MENTIONED, AND ON OATH STATED THAT HE AUTHORIZED TO EXECUTE THE SAID INSTRUMENT. WITNESS MY HAND AND OFFICIAL SEAL HERETO AFFIXED THE DAY AND YEAR ABOVE WRITTEN.

Jinda M. Goodfellow
NOTARY PUBLIC

RESIDING AT Mount Vernon, WA.

STATE OF WASHINGTON } SS
COUNTY OF SKAGIT }
ON THIS 2ND DAY OF MAY, 1980, BEFORE ME, THE UNDERSIGNED, A NOTARY PUBLIC IN AND FOR THE STATE OF WASHINGTON, DULY COMMISSIONED AND SWORN, PERSONALLY APPEARED ROSA A. NEMMERS, SECRETARY OF ALEXANDER MYERS INVESTORS, INC. THE CORPORATION THAT EXECUTED THE FOREGOING INSTRUMENT, AND ACKNOWLEDGED THE SAID INSTRUMENT TO BE THE FREE AND VOLUNTARY ACT AND DEED OF SAID CORPORATION FOR THE USES AND PURPOSES THEREIN MENTIONED, AND ON OATH STATED THAT HE AUTHORIZED TO EXECUTE THE SAID INSTRUMENT. WITNESS MY HAND AND OFFICIAL SEAL HERETO AFFIXED THE DAY AND YEAR ABOVE WRITTEN.Robert C. Boudinot Jr.
NOTARY PUBLIC
RESIDING AT Mt. Vernon, WA.

APPROVALS

THE WITHIN AND FOREGOING INSTRUMENT IS APPROVED IN ACCORDANCE WITH THE PROVISIONS OF THE SKAGIT COUNTY SHORT PLAT ORDINANCE THIS 6TH DAY OF MAY, 1980.

Robert C. Boudinot Jr.
SHORT PLAT ADMINISTRATOR

AUDITOR'S CERTIFICATE

FILED FOR RECORD THIS 7TH DAY OF May, 1980, AT 9:01 A.M. IN

BOOK 4 OF SHORT PLATS AT PAGE 83, AT THE REQUEST OF LEONARD AND BOUDINOT, INC.


Kurtin Henry
SKAGIT COUNTY AUDITORBY: Joan Buchanan
DEPUTY

SCALE: 1" = 200'

MERIDIAN: ASSUMED

FB 199 21.77

JOB No. 78238

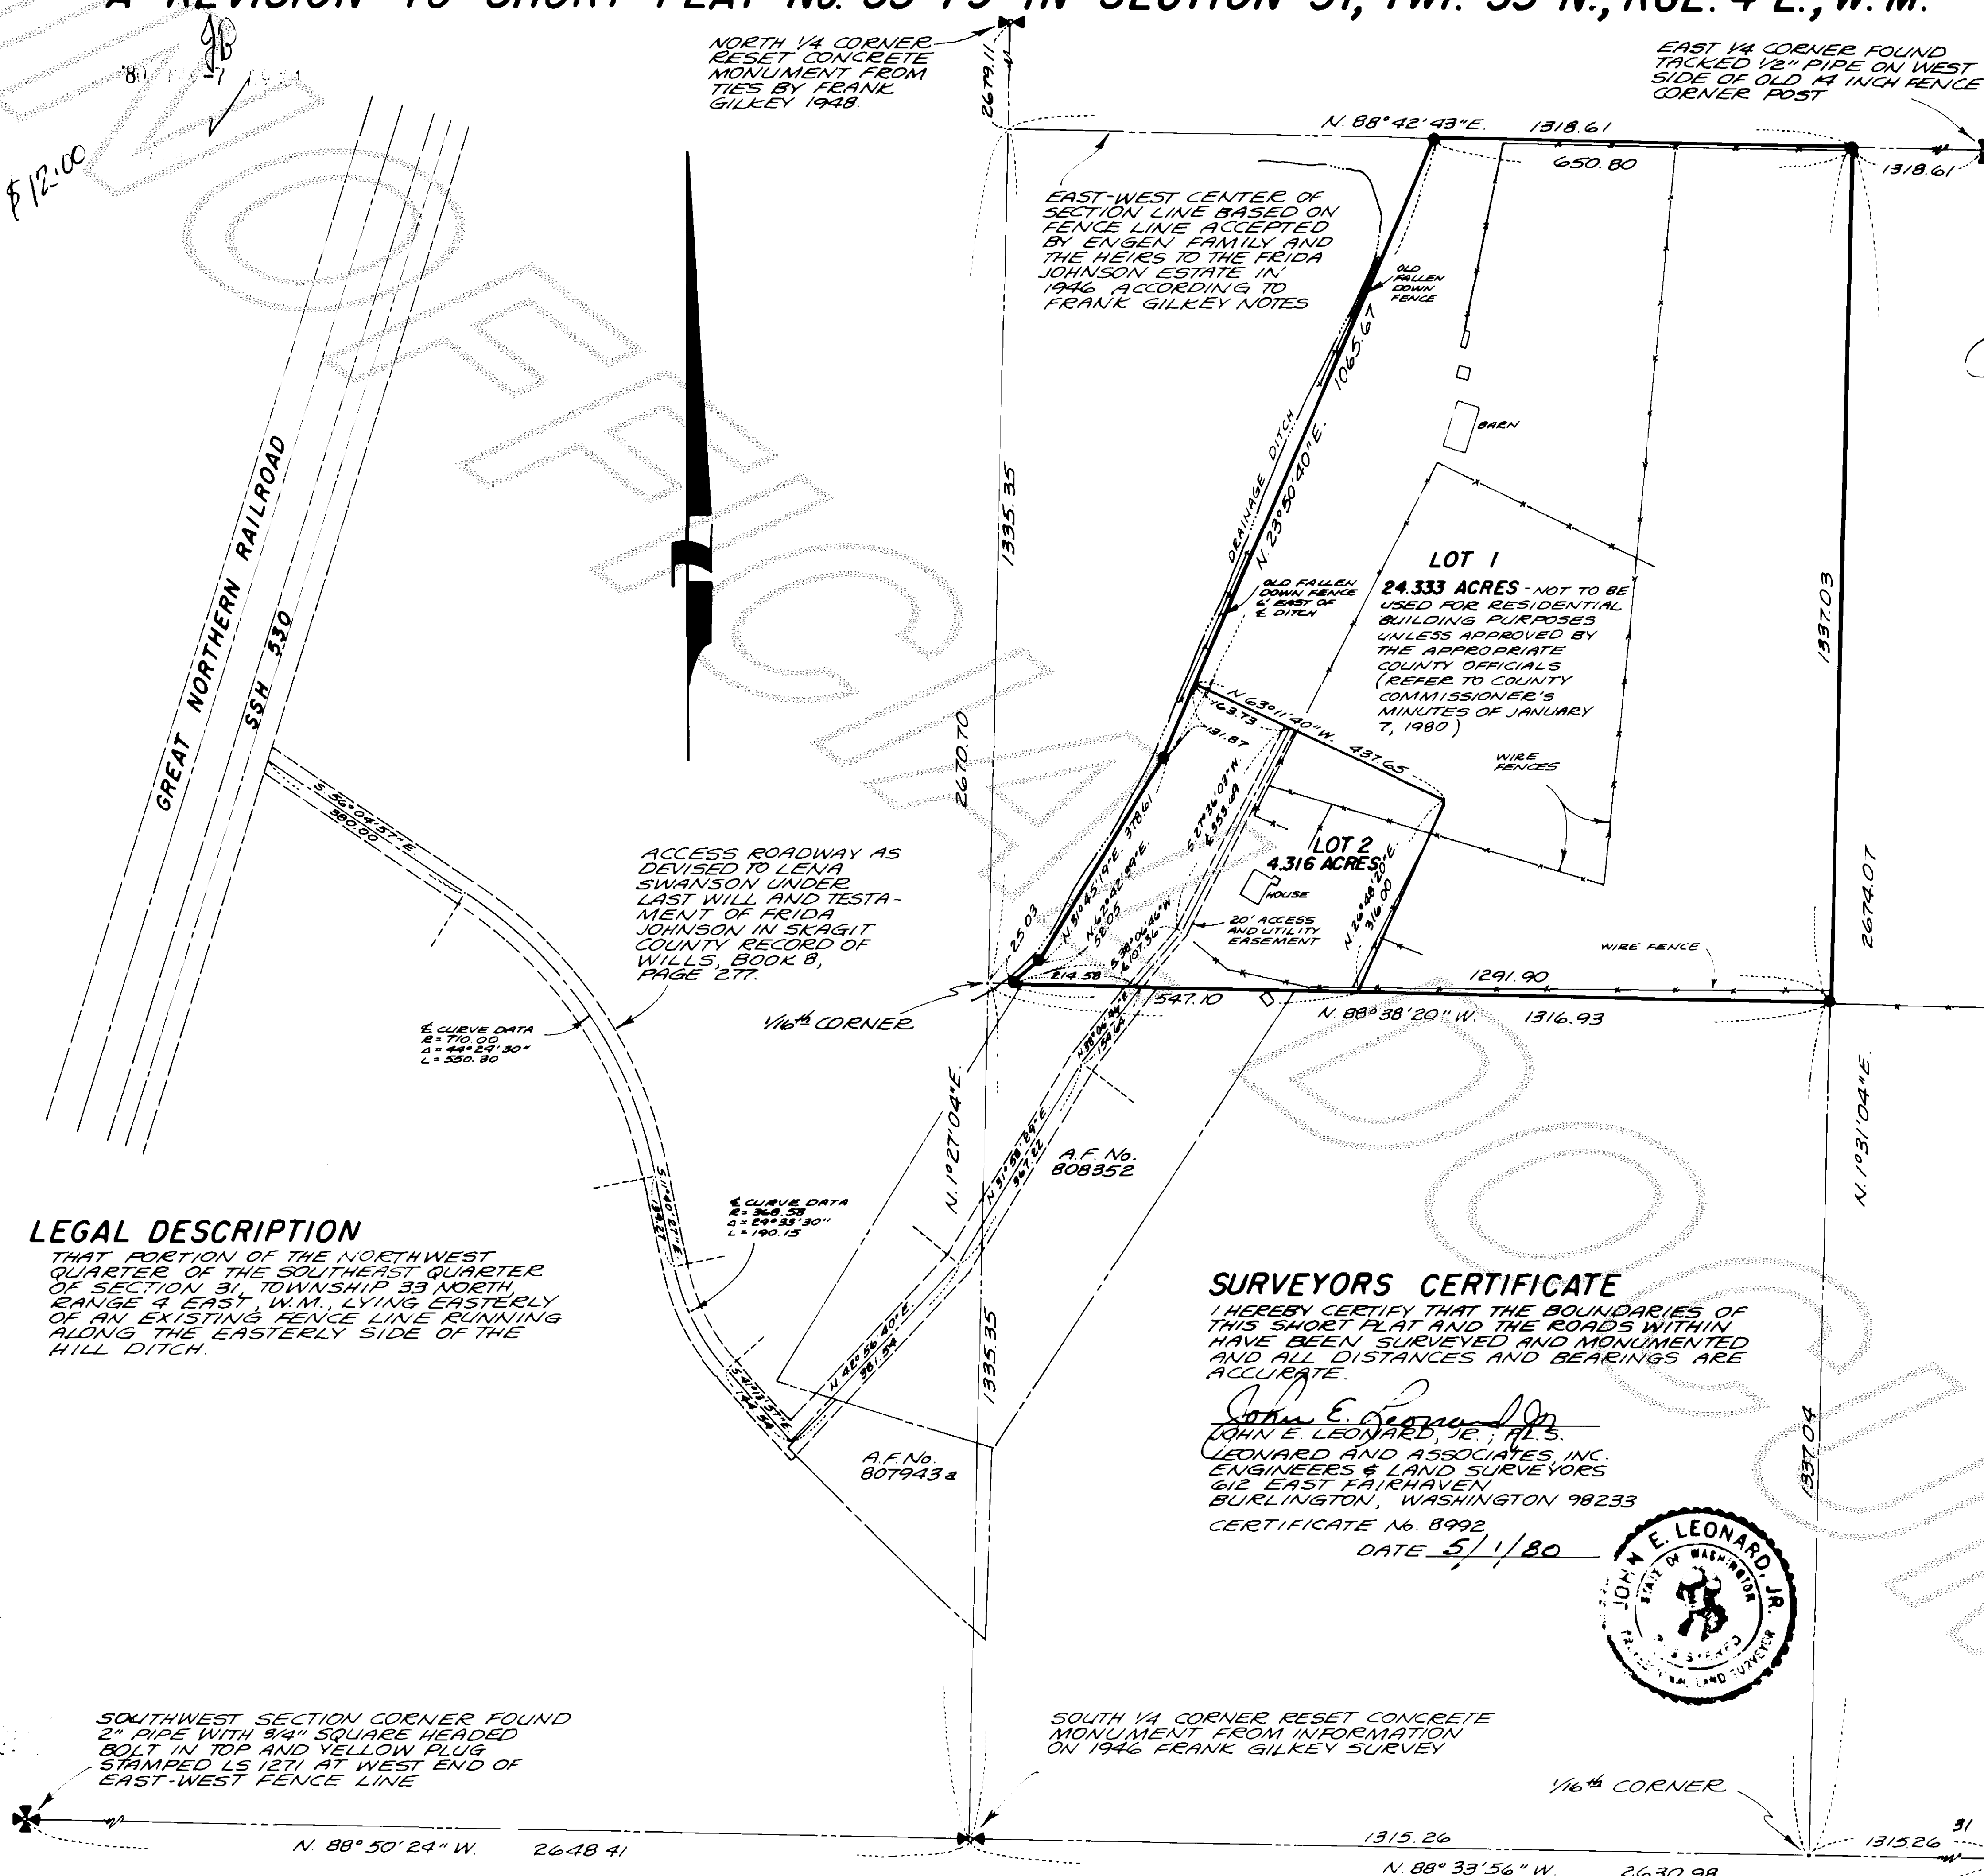

NOTES:

- ALL MAINTENANCE AND CONSTRUCTION OF PRIVATE ROADS ARE THE RESPONSIBILITY OF THE LOT OWNERS AND THE RESPONSIBILITY OF MAINTENANCE SHALL BE IN DIRECT RELATIONSHIP TO USAGE OF ROAD.
- SHORT PLAT NUMBER AND DATE OF APPROVAL SHALL BE INCLUDED IN ALL DEEDS AND CONTRACTS.
- ZONING - RESIDENTIAL
- SEWAGE DISPOSAL - INDIVIDUAL SEPTIC SYSTEM
- WATER - INDIVIDUAL WELL
- DENOTES REBAR WITH YELLOW CAP MARKED R & L 8992 SET.