

DATE 5-20-80 REVISED

CONSENT

KNOW ALL MEN BY THESE PRESENTS THAT WE, THE UNDERSIGNED SUBDIVIDERS
HEREBY CERTIFIES THAT THIS SHORT PLAT IS MADE AS THEIR FREE AND
VOLUNTARY ACT AND DEED.

~~Harold~~ Ray Lester Lee Wiggins Y. L. Pole, 1942
~~Charles Parker~~ Winifred Louise Mildred Wiggins

ACKNOWLEDGEMENTS

STATE OF WASHINGTON } ss
COUNTY OF SKAGIT

ON THIS _____ DAY OF _____, 19____ PERSONALLY APPEARED, PEARL R. JENSON, TO ME KNOWN TO BE THE INDIVIDUAL DESCRIBED IN AND WHO ACKNOWLEDGED TO ME THAT SHE SIGNED THE SAME AS HER FREE AND VOLUNTARY ACT AND DEED FOR THE USES AND PURPOSES THEREIN MENTIONED.

NOTARY PUBLIC IN AND FOR THE STATE OF WASHINGTON _____ RESIDING AT _____

STATE OF WASHINGTON }
COUNTY OF OKANOGAN } ss

ON THIS 16th DAY OF April, 1980, PERSONALLY APPEARED JAMES G. ROWLAND AND CHERYLE M. ROWLAND H/W, TO ME KNOWN TO BE THE INDIVIDUALS DESCRIBED IN AND WHO ACKNOWLEDGED TO ME THAT THEY SIGNED THE SAME AS THEIR FREE AND VOLUNTARY ACT AND DEED FOR THE USES AND PURPOSES THEREIN MENTIONED.

NOTARY PUBLIC IN AND FOR
THE STATE OF WASHINGTON Carlie A. Pinner RESIDING AT Emak

STATE OF WASHINGTON } ss
COUNTY OF SKAGIT }

ON THIS 7 DAY OF May, 1980 PERSONALLY APPEARED BAY HOUSEB AND WINIFRED HOUSEB, H/W TO ME KNOWN TO BE THE INDIVIDUALS DESCRIBED IN AND WHO ACKNOWLEDGED TO ME THAT THEY SIGNED THE SAME AS THEIR FREE AND VOLUNTARY ACT AND DEED FOR THE USES AND PURPOSES THEREIN MENTIONED.

NOTARY PUBLIC IN AND FOR THE STATE OF WASHINGTON, John A. Wheeler RESIDING AT Medno Woolley

STATE OF WASHINGTON } ss
COUNTY OF SKAGIT }

ON THIS 7 DAY OF May 1980 PERSONALLY APPEARED LEE WIGGINS AND MILDRED WIGGINS HAW TO ME KNOWN TO BE THE INDIVIDUALS DESCRIBED IN AND WHO ACKNOWLEDGED TO ME THAT THEY SIGNED THE SAME AS THEIR FREE AND VOLUNTARY ACT AND DEED FOR THE USES AND PURPOSES THEREIN MENTIONED.

NOTARY PUBLIC IN AND FOR THE STATE OF WASHINGTON John A. Walker
RESIDING AT Seattle, Wa.

STATE OF WASHINGTON } ss
COUNTY OF OKANOGAN }

ON THIS 4th DAY OF May, 1980 BEFORE ME PERSONALLY APPEARED G. L. Poole
OF SEATTLE FIRST NATIONAL BANK WASHINGTON CORPORATION, WHICH CORPORATION
HAS EXECUTED THE WITHIN AND FOREGOING INSTRUMENT, AND ACKNOWLEDGED SAID
INSTRUMENT TO BE THE FREE AND VOLUNTARY ACT AND DEED OF SAID
CORPORATION FOR THE USES AND PURPOSES THEREIN MENTIONED, AND ON OATH
STATED THAT HE WAS AUTHORIZED TO EXECUTE SAID INSTRUMENT, AND THAT THE
SEAL AFFIXED IS THE CORPORATE SEAL OF SAID CORPORATION.

IN WITNESS WHEREOF I HAVE HEREUNTO SET MY HAND AND AFFIXED MY OFFICIAL SEAL THE DAY AND YEAR FIRST ABOVE WRITTEN.

NOTARY PUBLIC IN AND FOR THE STATE OF WASHINGTON Justin A. Gower RESIDING AT Emak

SURVEYOR'S CERTIFICATE

I HEREBY CERTIFY THAT THE BOUNDARIES OF THIS PLAT AND THE ROADS WITHIN HAVE BEEN SURVEYED AND MONUMENTED AS SHOWN AND THAT ALL BEARINGS AND DISTANCES ARE ACCURATE.

LOUIS H. REQUA
CERTIFICATE NO. 16224

5-8-80
DATE


APPROVALS

THE WITHIN AND FOREGOING SHORT PLAT IS APPROVED IN ACCORDANCE WITH THE PROVISIONS OF THE SKAGIT COUNTY SHORT PLAT ORDINANCE NO. 1, AS AMENDED, THIS 8th DAY OF June, 1980.

Robert L. Schmitz
SHORT PLAT ADMINISTRATOR

W. J. [Signature]
COUNTY CLERK

SEAL OF SKAGIT COUNTY, WASHINGTON

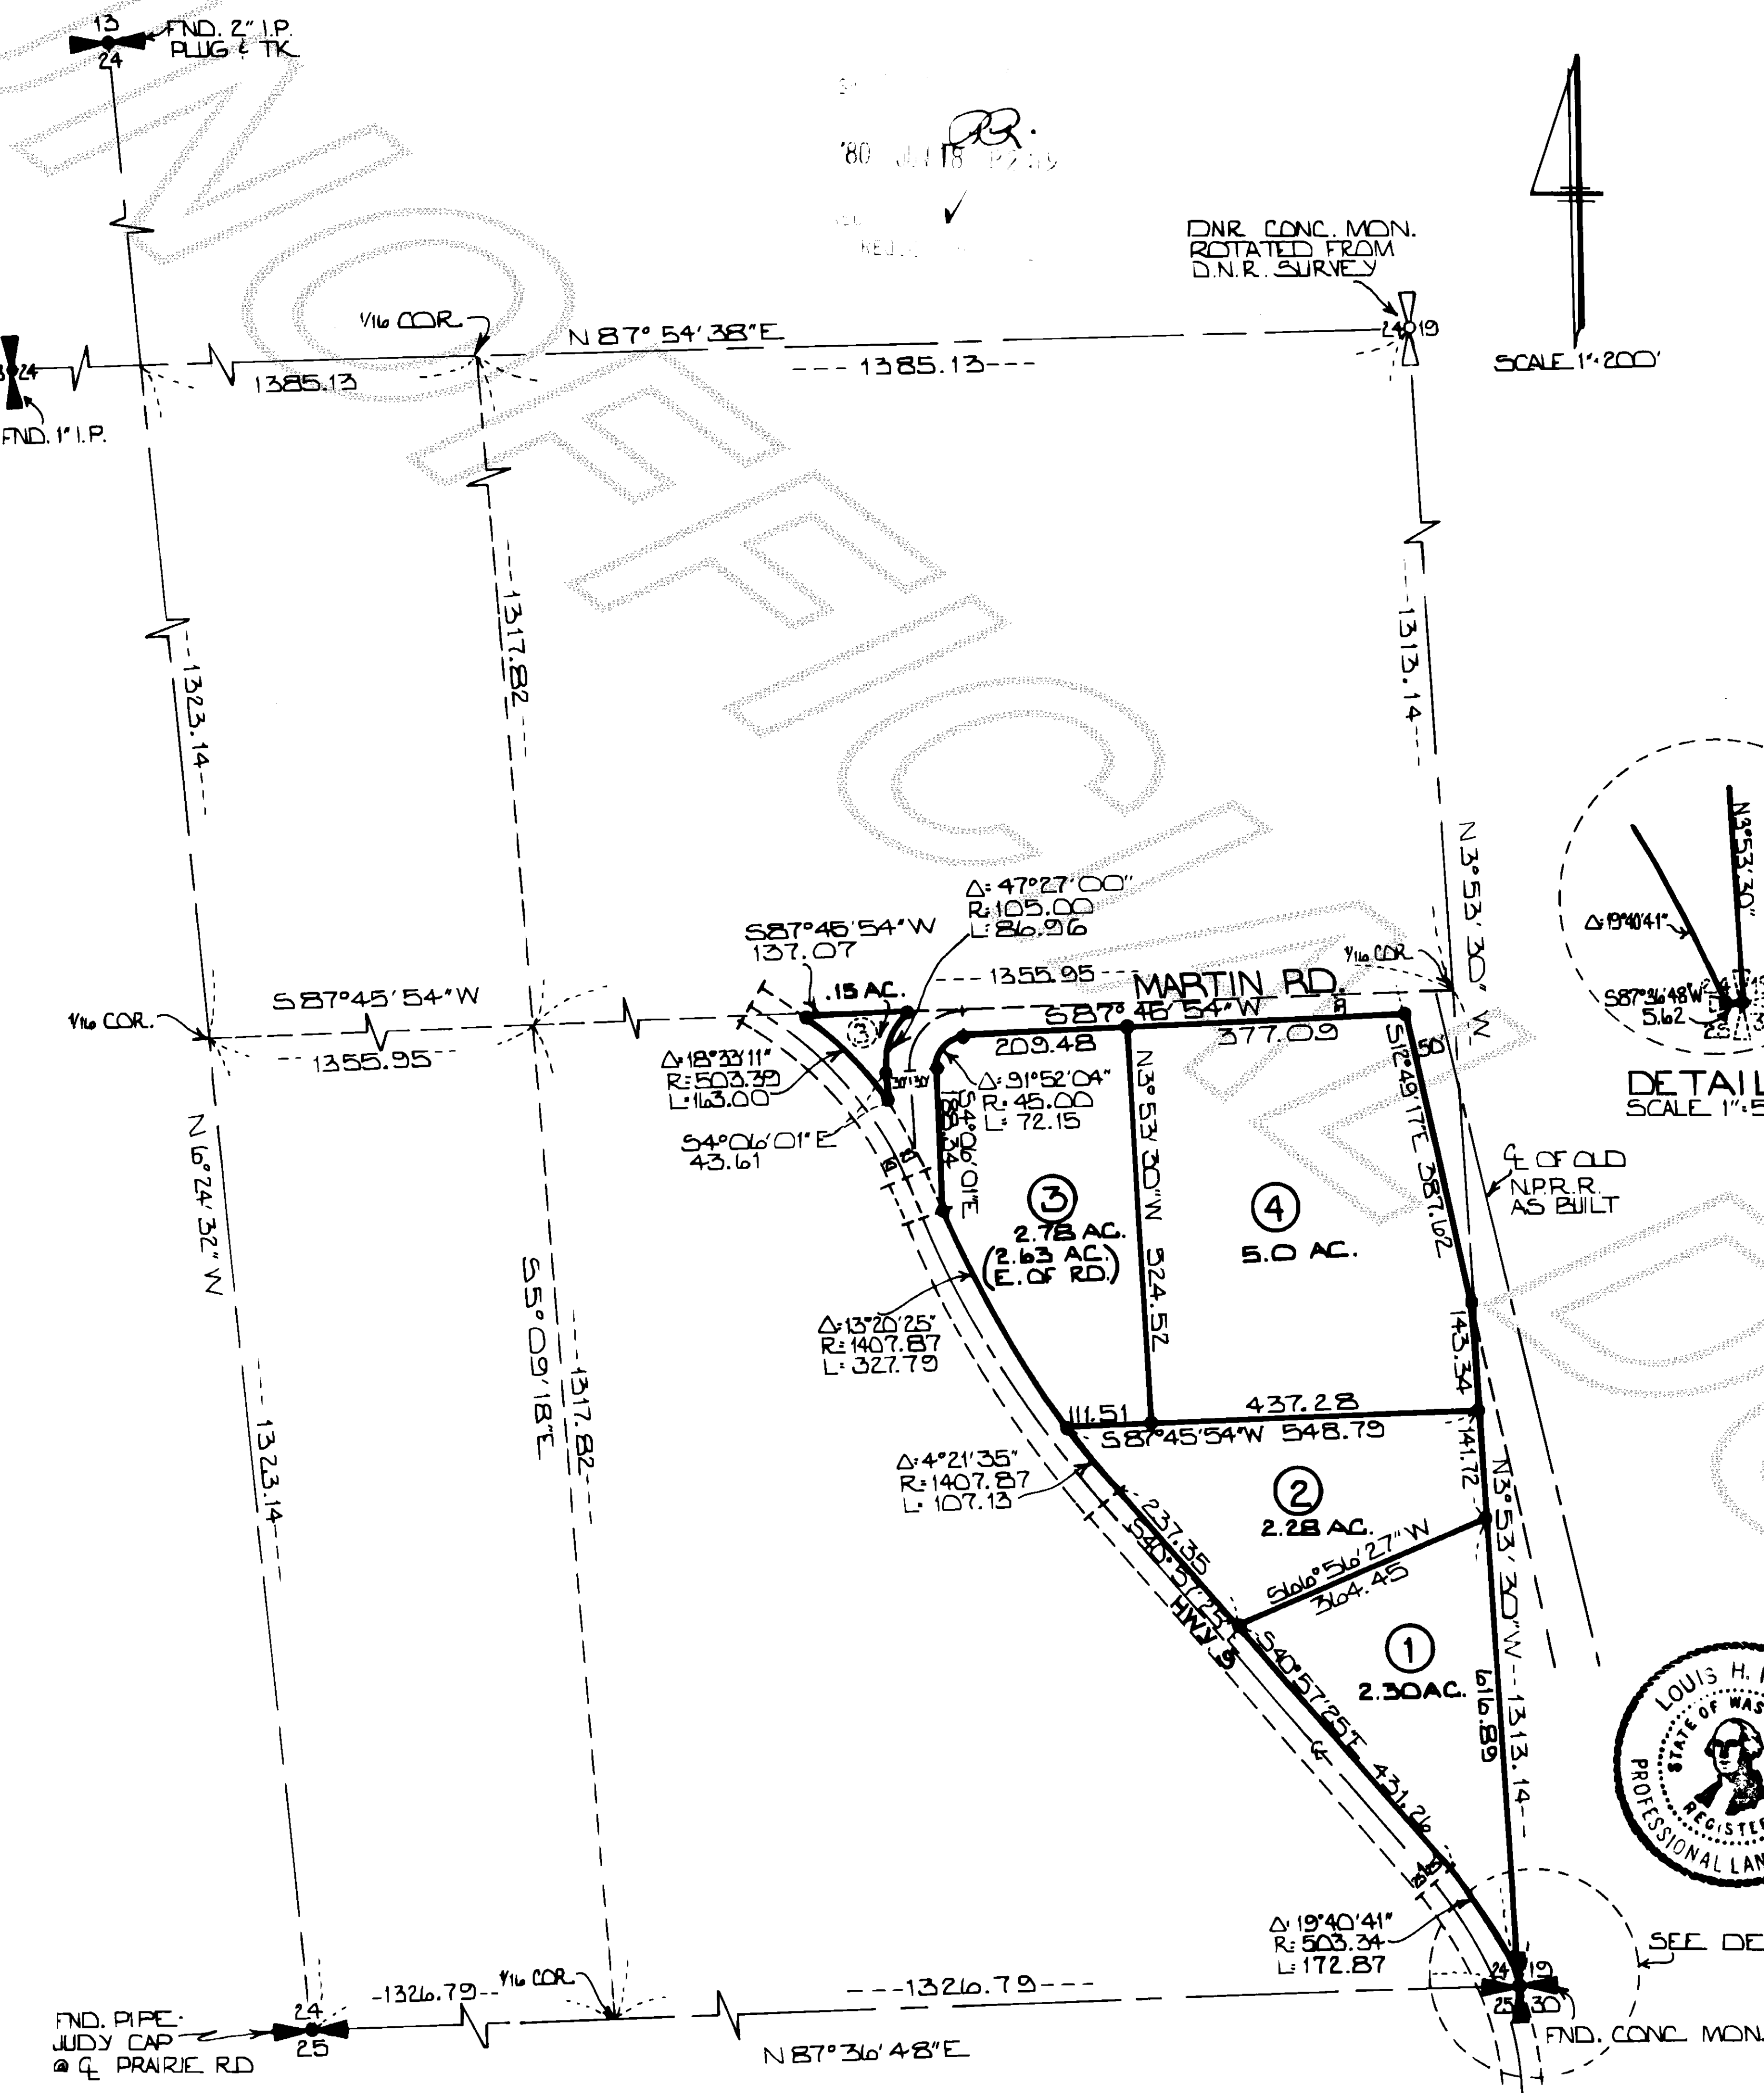

LEGEND

- SET REBAR W/ PLASTIC CAP L.S. 17651

NOTES:

ZONING: RESIDENTIAL

SEWER: INDIVIDUAL SEPTIC TANKS

WATER: "WATER OF SUFFICIENT QUANTITY AND/OR QUALITY FOR NORMAL DOMESTIC PURPOSES IS NOT PROVIDED AT THE TIME OF FILING THE PLAT. THE BUYER SHOULD INQUIRE AND INVESTIGATE AS TO THE AVAILABILITY OF SAID WATER."

SUBJECT TO EASEMENT, INCLUDING TERMS &
CONDITIONS THEREOF, FILED AS A.F.# 509664.

LEGAL DESCRIPTION

THAT PORTION OF THE SOUTHEAST 1/4 OF THE SOUTHEAST 1/4 OF SECTION 24,
TOWNSHIP 36 NORTH RANGE 4 EAST W.M., LYING EASTERLY OF THE
STATE HIGHWAY, EXCEPT RAILROAD RIGHT OF WAY,
SITUATE IN THE COUNTY OF SKAGIT, STATE OF WASHINGTON.

AUDITOR'S CERTIFICATE

FILED FOR RECORD THIS 18TH DAY OF June 1980 AT 2:19 PM. IN
BOOK 4 OF SHORT PLATS ON PAGE 118 AT THE REQUEST OF
LOUIS H. REQUA.

RECORDS OF SKAGIT COUNTY, WASHINGTON.

Lucella Henry By Peggy A. Hedell
COUNTY AUDITOR OR DEPUTY AUDITOR

SKAGIT SURVEYORS INC.
330 METCALF ST.
SEDRO WOOLLEY, WA.
PHONE: (206) 855-1810

SHORT PLAT
RAY HOUSER

DWN. BY: KMC	DATE: 5-8-80	JOB NO: 31-80
CHK'D. BY: DBC	SCALE: 1"=200'	SHEET: 1 OF 1

vol 4 SP pg 118