


SURVEY IN SECTION 27 ,TWP. 33 N., R. 4 E., W.M.

SHORT PLAT NUMBER 62-80
DATE 7-7-80 REVISED

8007170041

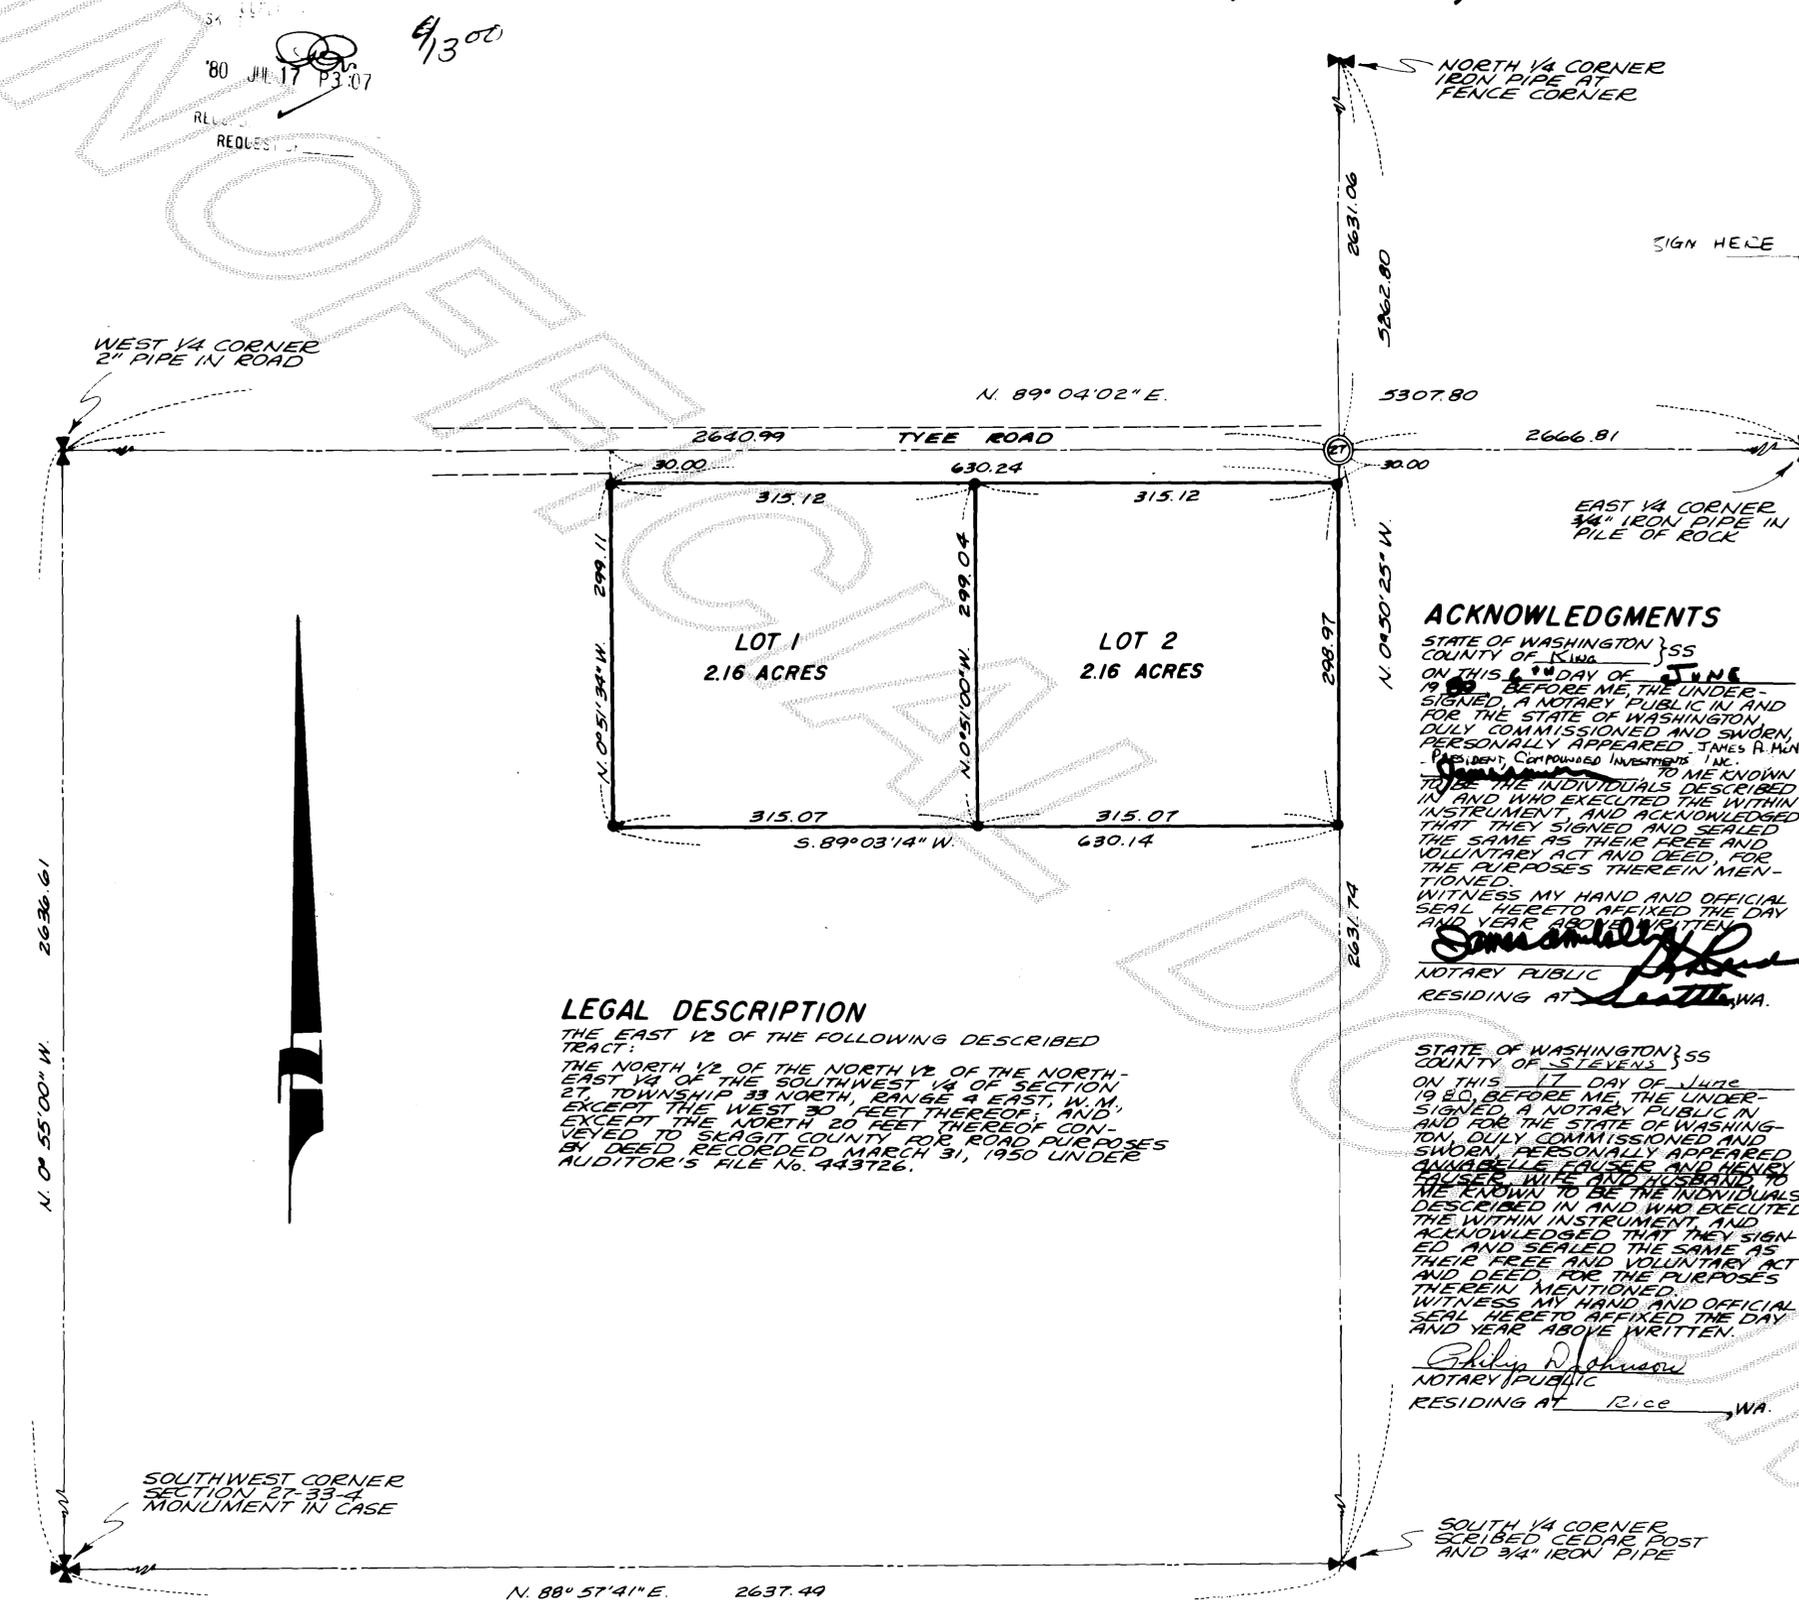

CONSENT
KNOW ALL MEN BY THESE PRESENTS THAT THE UNDERSIGNED SUBDIVIDERS HEREBY CERTIFY THAT THIS SHORT PLAT IS MADE AS THEIR FREE AND VOLUNTARY ACT AND DEED.

Leo A. Neilman
LEO A. NEILMAN
Carol Ann Lints
CAROL ANN LINTS
Craig Lints
CRAIG LINTS
Annabelle Fauser
ANNABELLE FAUSER
Henry Fauser
HENRY FAUSER

ACKNOWLEDGMENTS
STATE OF WASHINGTON } SS
COUNTY OF KING }
ON THIS 6 DAY OF JUNE 1980 BEFORE ME, THE UNDERSIGNED, A NOTARY PUBLIC IN AND FOR THE STATE OF WASHINGTON, DULY COMMISSIONED AND SWORN, PERSONALLY APPEARED LEO A. NEILMAN, CAROL ANN LINTS AND CRAIG LINTS WIFE AND HUSBAND

TO ME KNOWN TO BE THE INDIVIDUAL DESCRIBED IN AND WHO EXECUTED THE WITHIN INSTRUMENT AND ACKNOWLEDGED THAT LEO A. NEILMAN AND CRAIG LINTS SIGNED AND SEALED THE SAME AS FREE AND VOLUNTARY ACT AND DEED FOR THE PURPOSES THEREIN MENTIONED. WITNESS MY HAND AND OFFICIAL SEAL HERETO AFFIXED THE DAY AND YEAR ABOVE WRITTEN.
Robert C. Boudinot Jr.
NOTARY PUBLIC
RESIDING AT MOUNT VERNON, WA.

ACKNOWLEDGMENTS
STATE OF WASHINGTON } SS
COUNTY OF KING }
ON THIS 6 DAY OF JUNE 1980 BEFORE ME, THE UNDERSIGNED, A NOTARY PUBLIC IN AND FOR THE STATE OF WASHINGTON, DULY COMMISSIONED AND SWORN, PERSONALLY APPEARED JAMES R. MURRAY, PRESIDENT, COMPOUNDED INVESTMENTS, INC. TO ME KNOWN TO BE THE INDIVIDUALS DESCRIBED IN AND WHO EXECUTED THE WITHIN INSTRUMENT AND ACKNOWLEDGED THAT THEY SIGNED AND SEALED THE SAME AS THEIR FREE AND VOLUNTARY ACT AND DEED, FOR THE PURPOSES THEREIN MENTIONED. WITNESS MY HAND AND OFFICIAL SEAL HERETO AFFIXED THE DAY AND YEAR ABOVE WRITTEN.
Samuel J. Rice
NOTARY PUBLIC
RESIDING AT Seattle, WA.

STATE OF WASHINGTON } SS
COUNTY OF STEVENSON }
ON THIS 17 DAY OF JUNE 1980 BEFORE ME, THE UNDERSIGNED, A NOTARY PUBLIC IN AND FOR THE STATE OF WASHINGTON, DULY COMMISSIONED AND SWORN, PERSONALLY APPEARED ANNABELLE FAUSER AND HENRY FAUSER, WIFE AND HUSBAND TO ME KNOWN TO BE THE INDIVIDUALS DESCRIBED IN AND WHO EXECUTED THE WITHIN INSTRUMENT AND ACKNOWLEDGED THAT THEY SIGNED AND SEALED THE SAME AS THEIR FREE AND VOLUNTARY ACT AND DEED, FOR THE PURPOSES THEREIN MENTIONED. WITNESS MY HAND AND OFFICIAL SEAL HERETO AFFIXED THE DAY AND YEAR ABOVE WRITTEN.
Philip Johnson
NOTARY PUBLIC
RESIDING AT Rice, WA.

STATE OF WASHINGTON } SS
COUNTY OF STEVENSON }
ON THIS 29 DAY OF MAY 1980, BEFORE ME, THE UNDERSIGNED, A NOTARY PUBLIC IN AND FOR THE STATE OF WASHINGTON, DULY COMMISSIONED AND SWORN, PERSONALLY APPEARED LEO A. NEILMAN & GUIS J. NEILMAN, HIS WIFE THE CORPORATION THAT EXECUTED THE FOREGOING INSTRUMENT, AND ACKNOWLEDGED THE SAID INSTRUMENT TO BE THE FREE AND VOLUNTARY ACT AND DEED OF SAID CORPORATION, FOR THE USES AND PURPOSES THEREIN MENTIONED, AND ON OATH STATED THAT They are AUTHORIZED TO EXECUTE THE SAID INSTRUMENT. WITNESS MY HAND AND OFFICIAL SEAL HERETO AFFIXED THE DAY AND YEAR ABOVE WRITTEN.
Hazel F. Eskridge
NOTARY PUBLIC
RESIDING AT Spokane, WA.

SURVEYOR'S CERTIFICATE
I HEREBY CERTIFY THAT THE BOUNDARIES OF THIS SHORT PLAT AND THE ROADS WITHIN HAVE BEEN SURVEYED AND MONUMENTED AND THAT ALL DISTANCES AND BEARINGS ARE ACCURATE.
John E. Leonard Jr.
LEONARD AND BOUDINOT, INC.
ENGINEERS AND LAND SURVEYORS
612 EAST FAIRHAVEN
BURLINGTON, WASHINGTON 98233
CERTIFICATE NO. 8992
DATE 5/8/80

APPROVALS
THE WITHIN AND FOREGOING SHORT PLAT APPROVED IN ACCORDANCE WITH THE PROVISIONS OF THE SKAGIT COUNTY SHORT PLAT ORDINANCE THIS 15 DAY OF JULY 1980.
Robert Schuchfeld
SHORT PLAT ADMINISTRATOR COUNTY ENGINEER

AUDITOR'S CERTIFICATE
FILED FOR RECORD THIS 17 DAY OF JULY 1980, AT 3:07 P.M. IN BOOK 41 OF SHORT PLATS AT PAGE 142, AT THE REQUEST OF LEONARD AND BOUDINOT, INC.
Luella Henry
SKAGIT COUNTY AUDITOR
BY *Edward A. Fiedell*
DEPUTY

- NOTES:**
- ALL MAINTENANCE AND CONSTRUCTION OF PRIVATE ROADS ARE THE RESPONSIBILITY OF THE LOT OWNERS AND THE RESPONSIBILITY OF MAINTENANCE SHALL BE IN DIRECT RELATIONSHIP TO USAGE OF ROAD.
 - SHORT PLAT NUMBER AND DATE OF APPROVAL SHALL BE INCLUDED IN ALL DEEDS AND CONTRACTS.
 - ZONING - RESIDENTIAL
 - SEWAGE DISPOSAL - INDIVIDUAL SEPTIC SYSTEMS
 - WATER - INDIVIDUAL WELLS

SCALE: 1" = 100'
MERIDIAN: ASSUMED JOB No. 80055