


SURVEY IN SE 1/4, SECTION 36, T. 36 N., R. 1 E., W.M.
GUEMES ISLAND
SKAGIT COUNTY, WASHINGTON

8008200006
SHORT PLAT NUMBER 87-80
DATE 8-6-80

Center of Section.
 Not set this survey.

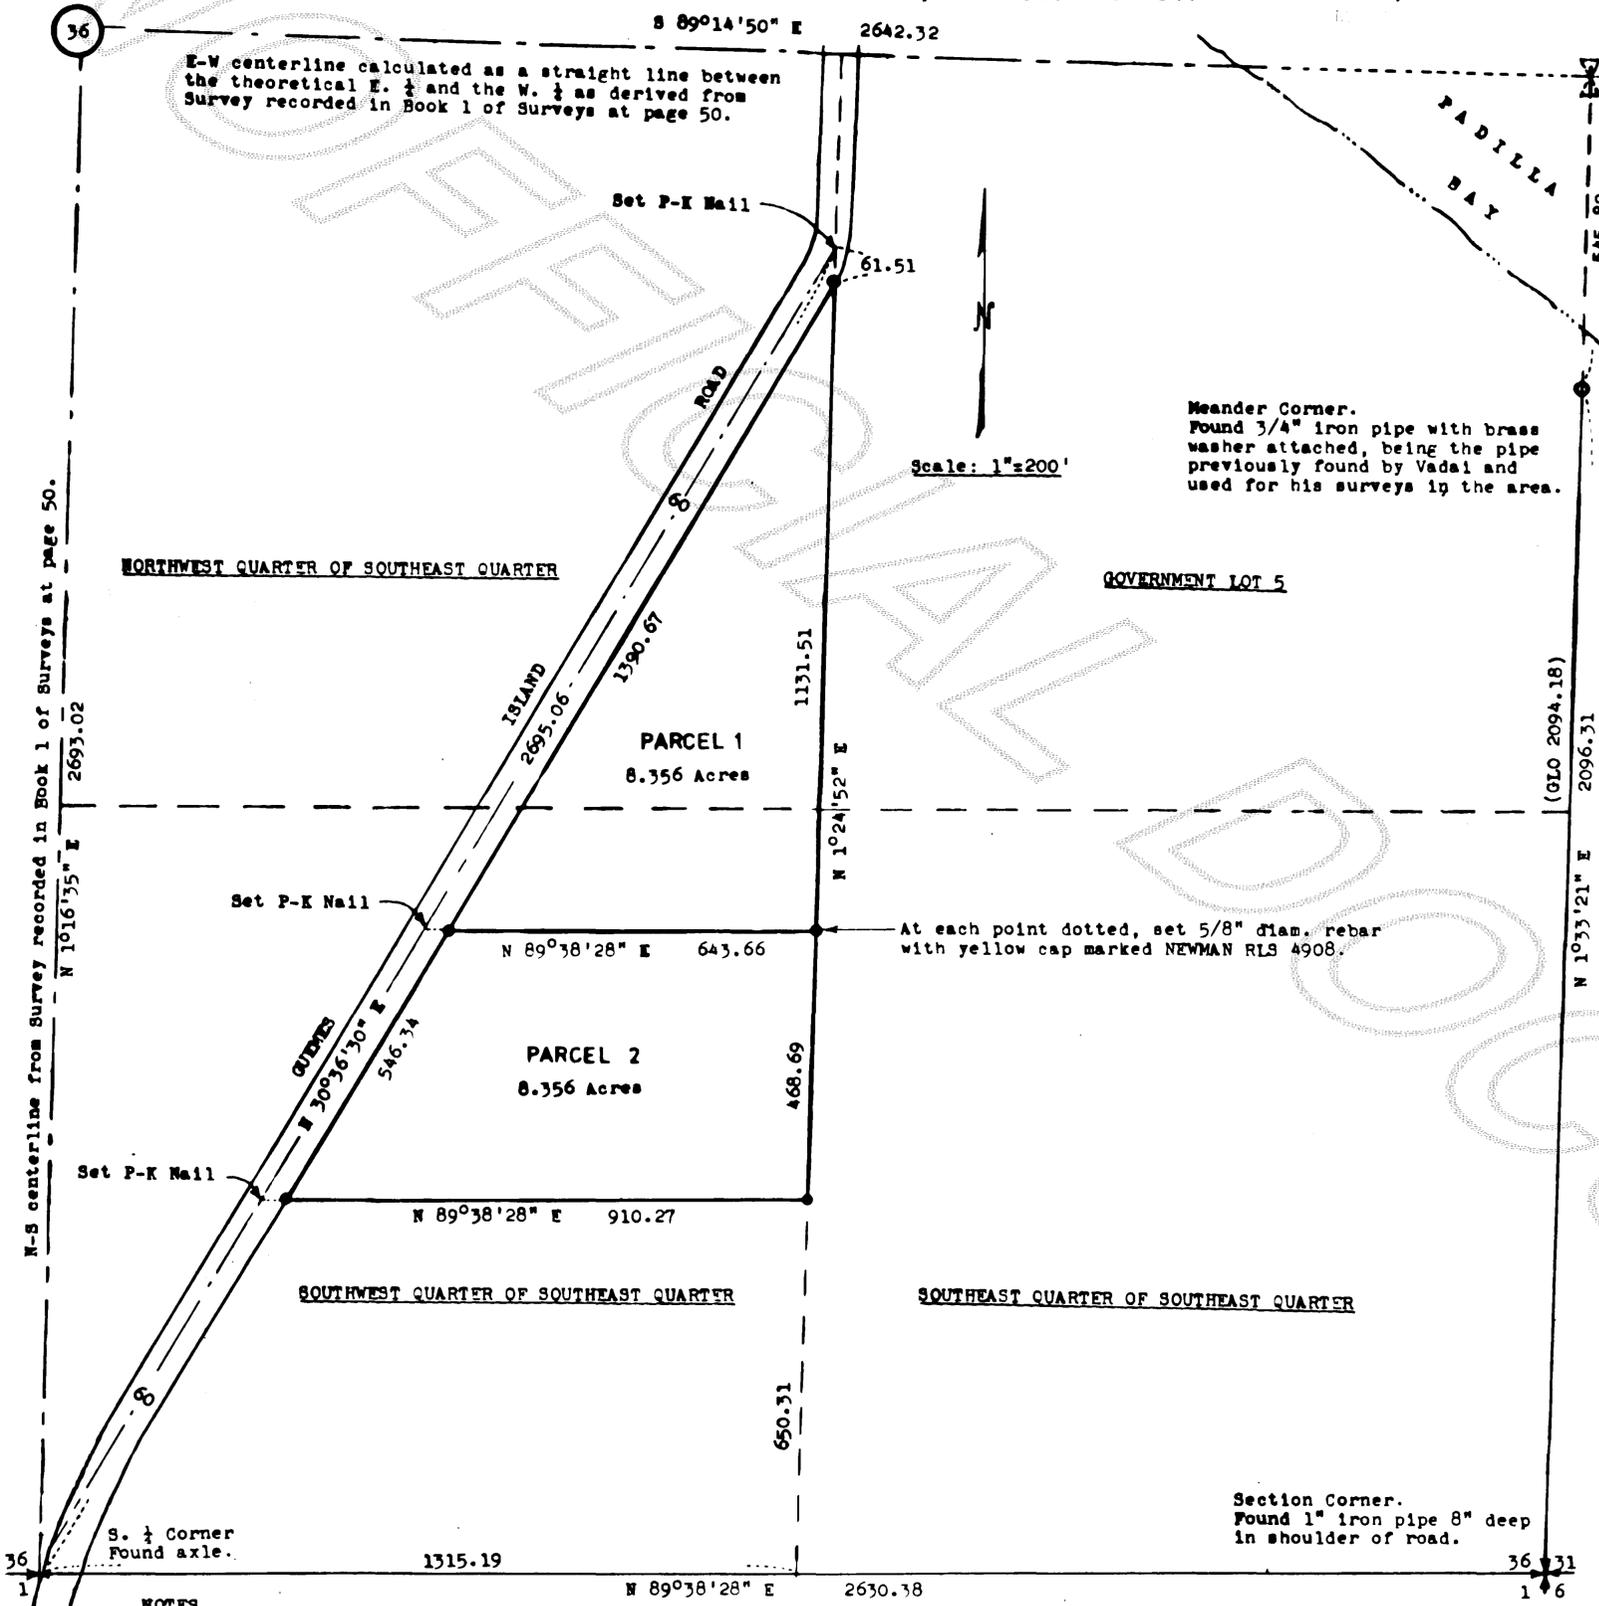

LEGAL DESCRIPTION

That portion of the Northwest quarter of the Southeast quarter lying East of the County Road and that portion of the Southwest quarter of the Southeast quarter lying East of the County Road, except the South 650 feet thereof, all in Section 36, Township 36 North, Range 1 East, W. M., Skagit County, Washington.

CONSENT

Know all men by these presents that the undersigned subdividers hereby certify that this Short Plat is made as their free and voluntary act and deed.

Henry D. Barrow *Susan B. Barrow*
 Henry D. Barrow Susan B. Barrow
 Husband and wife.

ACKNOWLEDGMENTS

State of Washington)
 County of Skagit) ss.

On this day personally appeared before me Henry D. Barrow and Susan B. Barrow, husband and wife, to me known to be the individuals who executed the within instrument, and who acknowledged to me that they signed and sealed the same as their free and voluntary act and deed.

Given under my hand and seal this 4th day of August, 1980.

Deane Taylor
 Notary Public in and for the State of Washington, residing at Bellingham

SURVEYOR'S CERTIFICATE

I hereby certify that the boundaries of this Short Plat and the roads within have been surveyed and monumented and that all distances and bearings are accurate.

John A. Newman License No. 4908.



APPROVALS

The within and foregoing Short Plat is approved in accordance with the provisions of the Skagit County Short Plat Ordinance this 20th day of August, 1980.

Robert Schufeldt
 Short Plat Administrator
 County of Skagit

AUDITOR'S CERTIFICATE

Filed for record this 20 day of August, 1980, at 9:47 AM, in Book 4 of Short Plats at page 160 at the request of John A. Newman.

Luella Henry
 Skagit County Auditor
 By *Perry A. Dickell*
 Deputy Auditor



NOTES

1. Short Plat number and date of approval shall be included in all deeds and contracts.
2. Meridian is from Survey recorded in Book 1 of Surveys at page 50, records of Skagit County, Washington.
3. Zoning is residential.
4. Water of sufficient quantity and/or quality for normal domestic purposes is not provided at the time of filing the plat; the buyer should inquire and investigate as to the availability of said water.
5. Sewage disposal shall be by individual septic tank and drainfield.
6. The State of Washington reserves mineral rights per Auditor's File Nos. 99681 and 102142.