
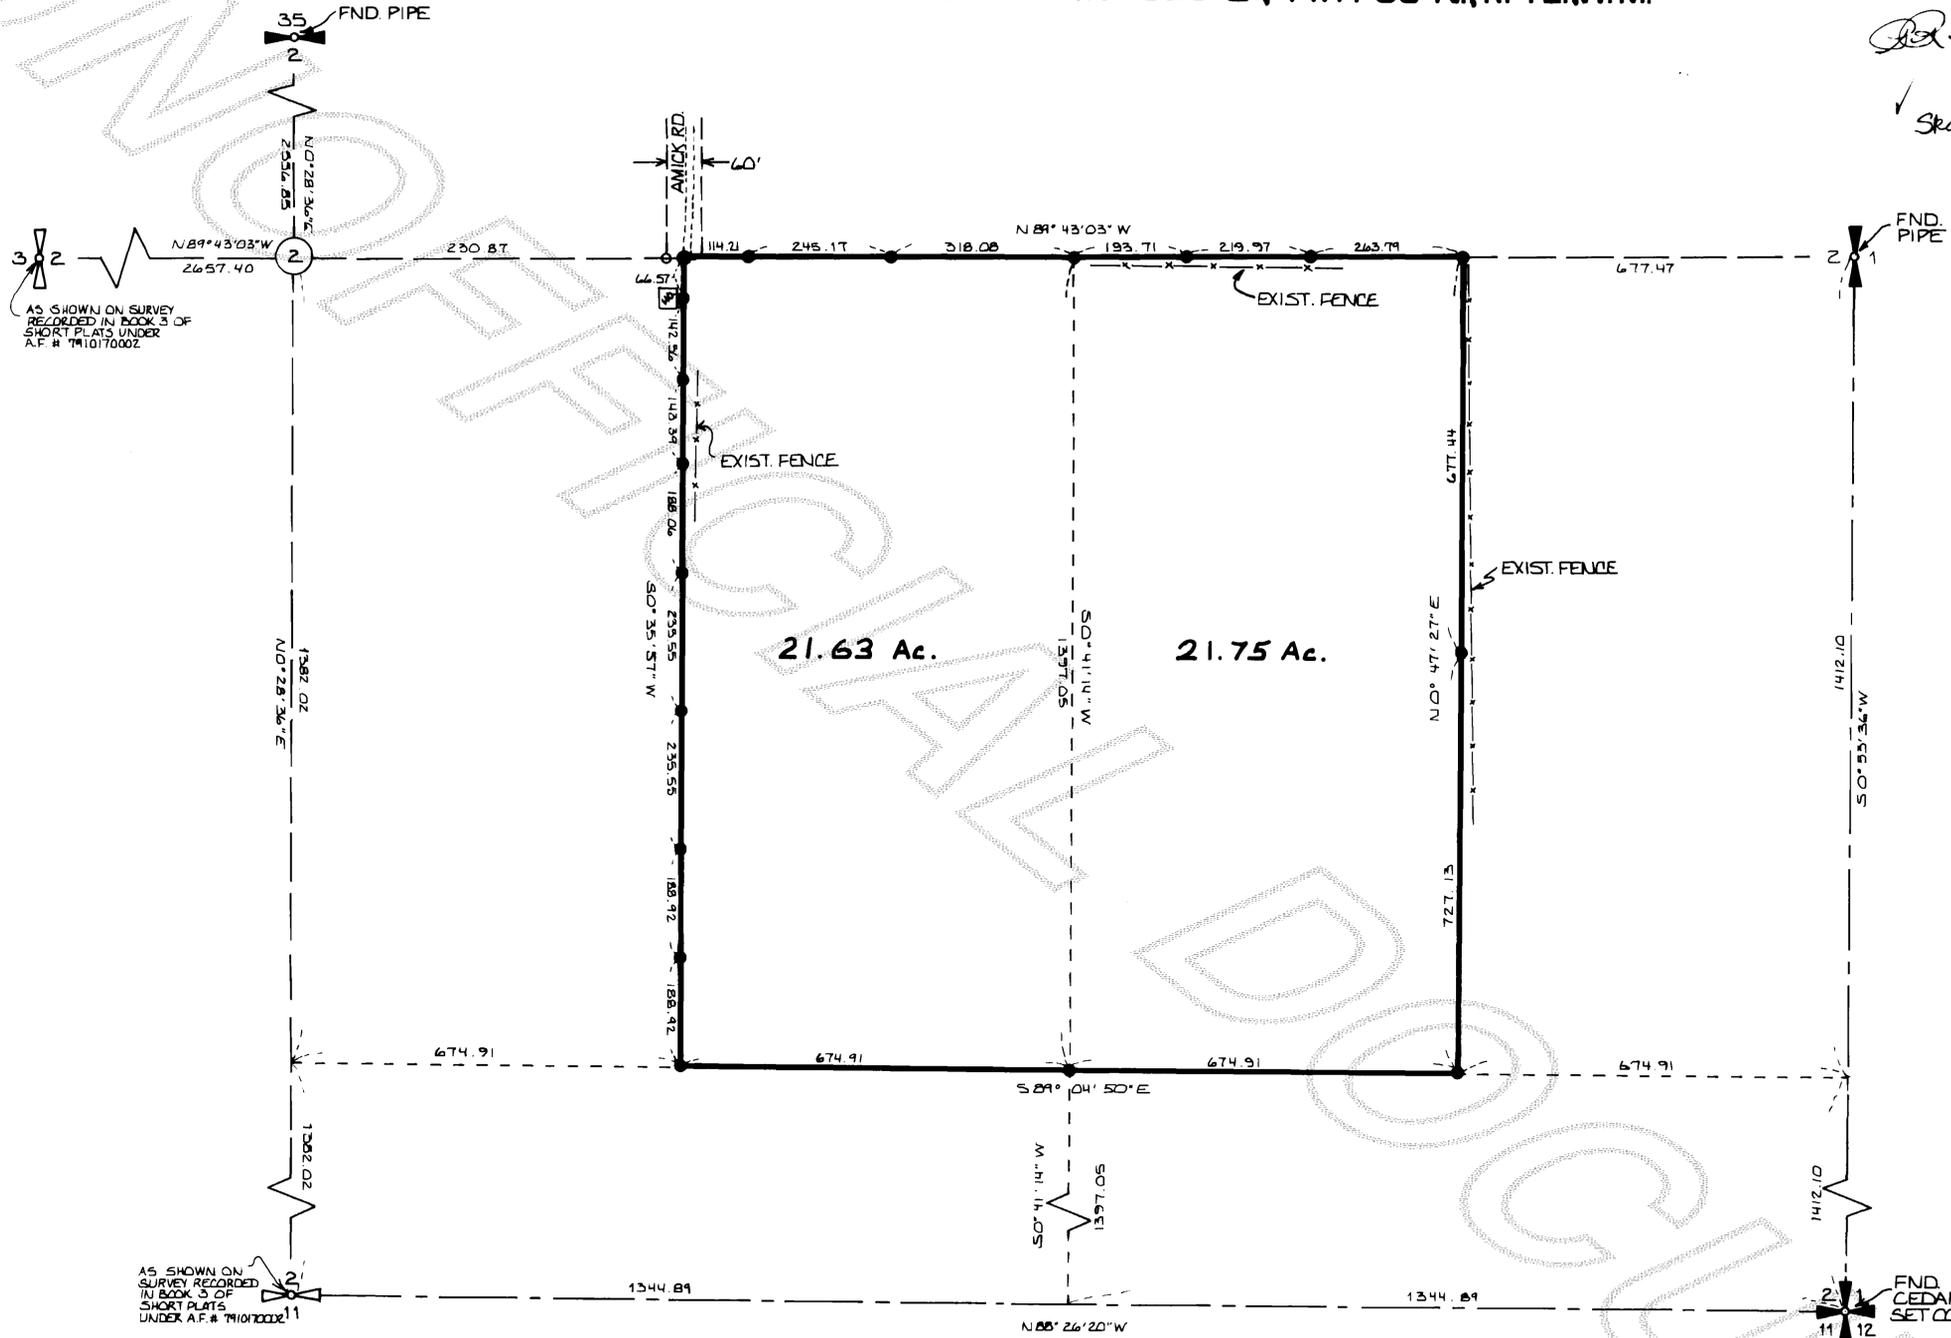


8010200014

SURVEY IN SEC. 2, TWP. 33 N., R. 4 E., W. M.

Skagit Surveyors Inc. \$10.00

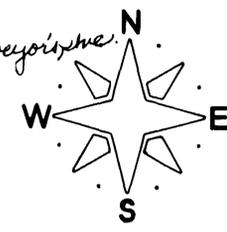


LEGAL DESCRIPTION
THE EAST 1/2 OF THE NW 1/4 OF THE SE 1/4 OF THE WEST 1/2 OF THE NE 1/4 OF THE SE 1/4 OF SEC. 2 TWP. 33 N. OF R. 4 E., W. M. SITUATE IN THE COUNTY OF SKAGIT, STATE OF WASHINGTON.

LEGEND
● SET REBAR W/PLASTIC CAP L.S. 16224

NOTE
THIS SURVEY IS SUBJECT TO EXISTING ESMT.'S, NO SEARCH HAVING BEEN MADE THEREFORE.

SURVEYOR'S CERTIFICATE
I HEREBY CERTIFY THAT THE BOUNDARIES OF THIS SHORT PLAT AND THE ROADS WITHIN HAVE BEEN SURVEYED AND MONUMENTED AS SHOWN AND THAT ALL BEARINGS AND DISTANCES ARE ACCURATE.
John L. Abenroth
JOHN L. ABENROTH
CERTIFICATE # 17651
DATE: 10/16/80

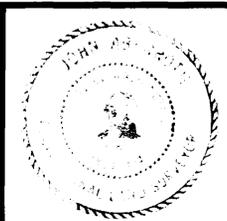

AUDITOR'S CERTIFICATE
FILED FOR RECORD THIS 20 DAY OF OCT. 19 80 AT 12:56 PM. IN VOLUME 3 OF SURVEYS AT PAGE 76 AND RECORDED UNDER A.F. # 8010200014 AT THE REQUEST OF JOHN L. ABENROTH.
Lucia Henry COUNTY AUDITOR
Reginald Diddell OR DEPUTY AUDITOR



SKAGIT SURVEYORS INC.
330 METCALF ST.
SEDRO WOOLLEY, WA.
PHONE: 855-1810

BOUNDARY SURVEY		
ETHEL NOON		
DRWN. BY: MJT	DATE: OCT. 14, 1980	JOB NO.: 67-80
CHKD BY: JLA	SCALE: 1" = 200'	SHEET: 1 OF 1