


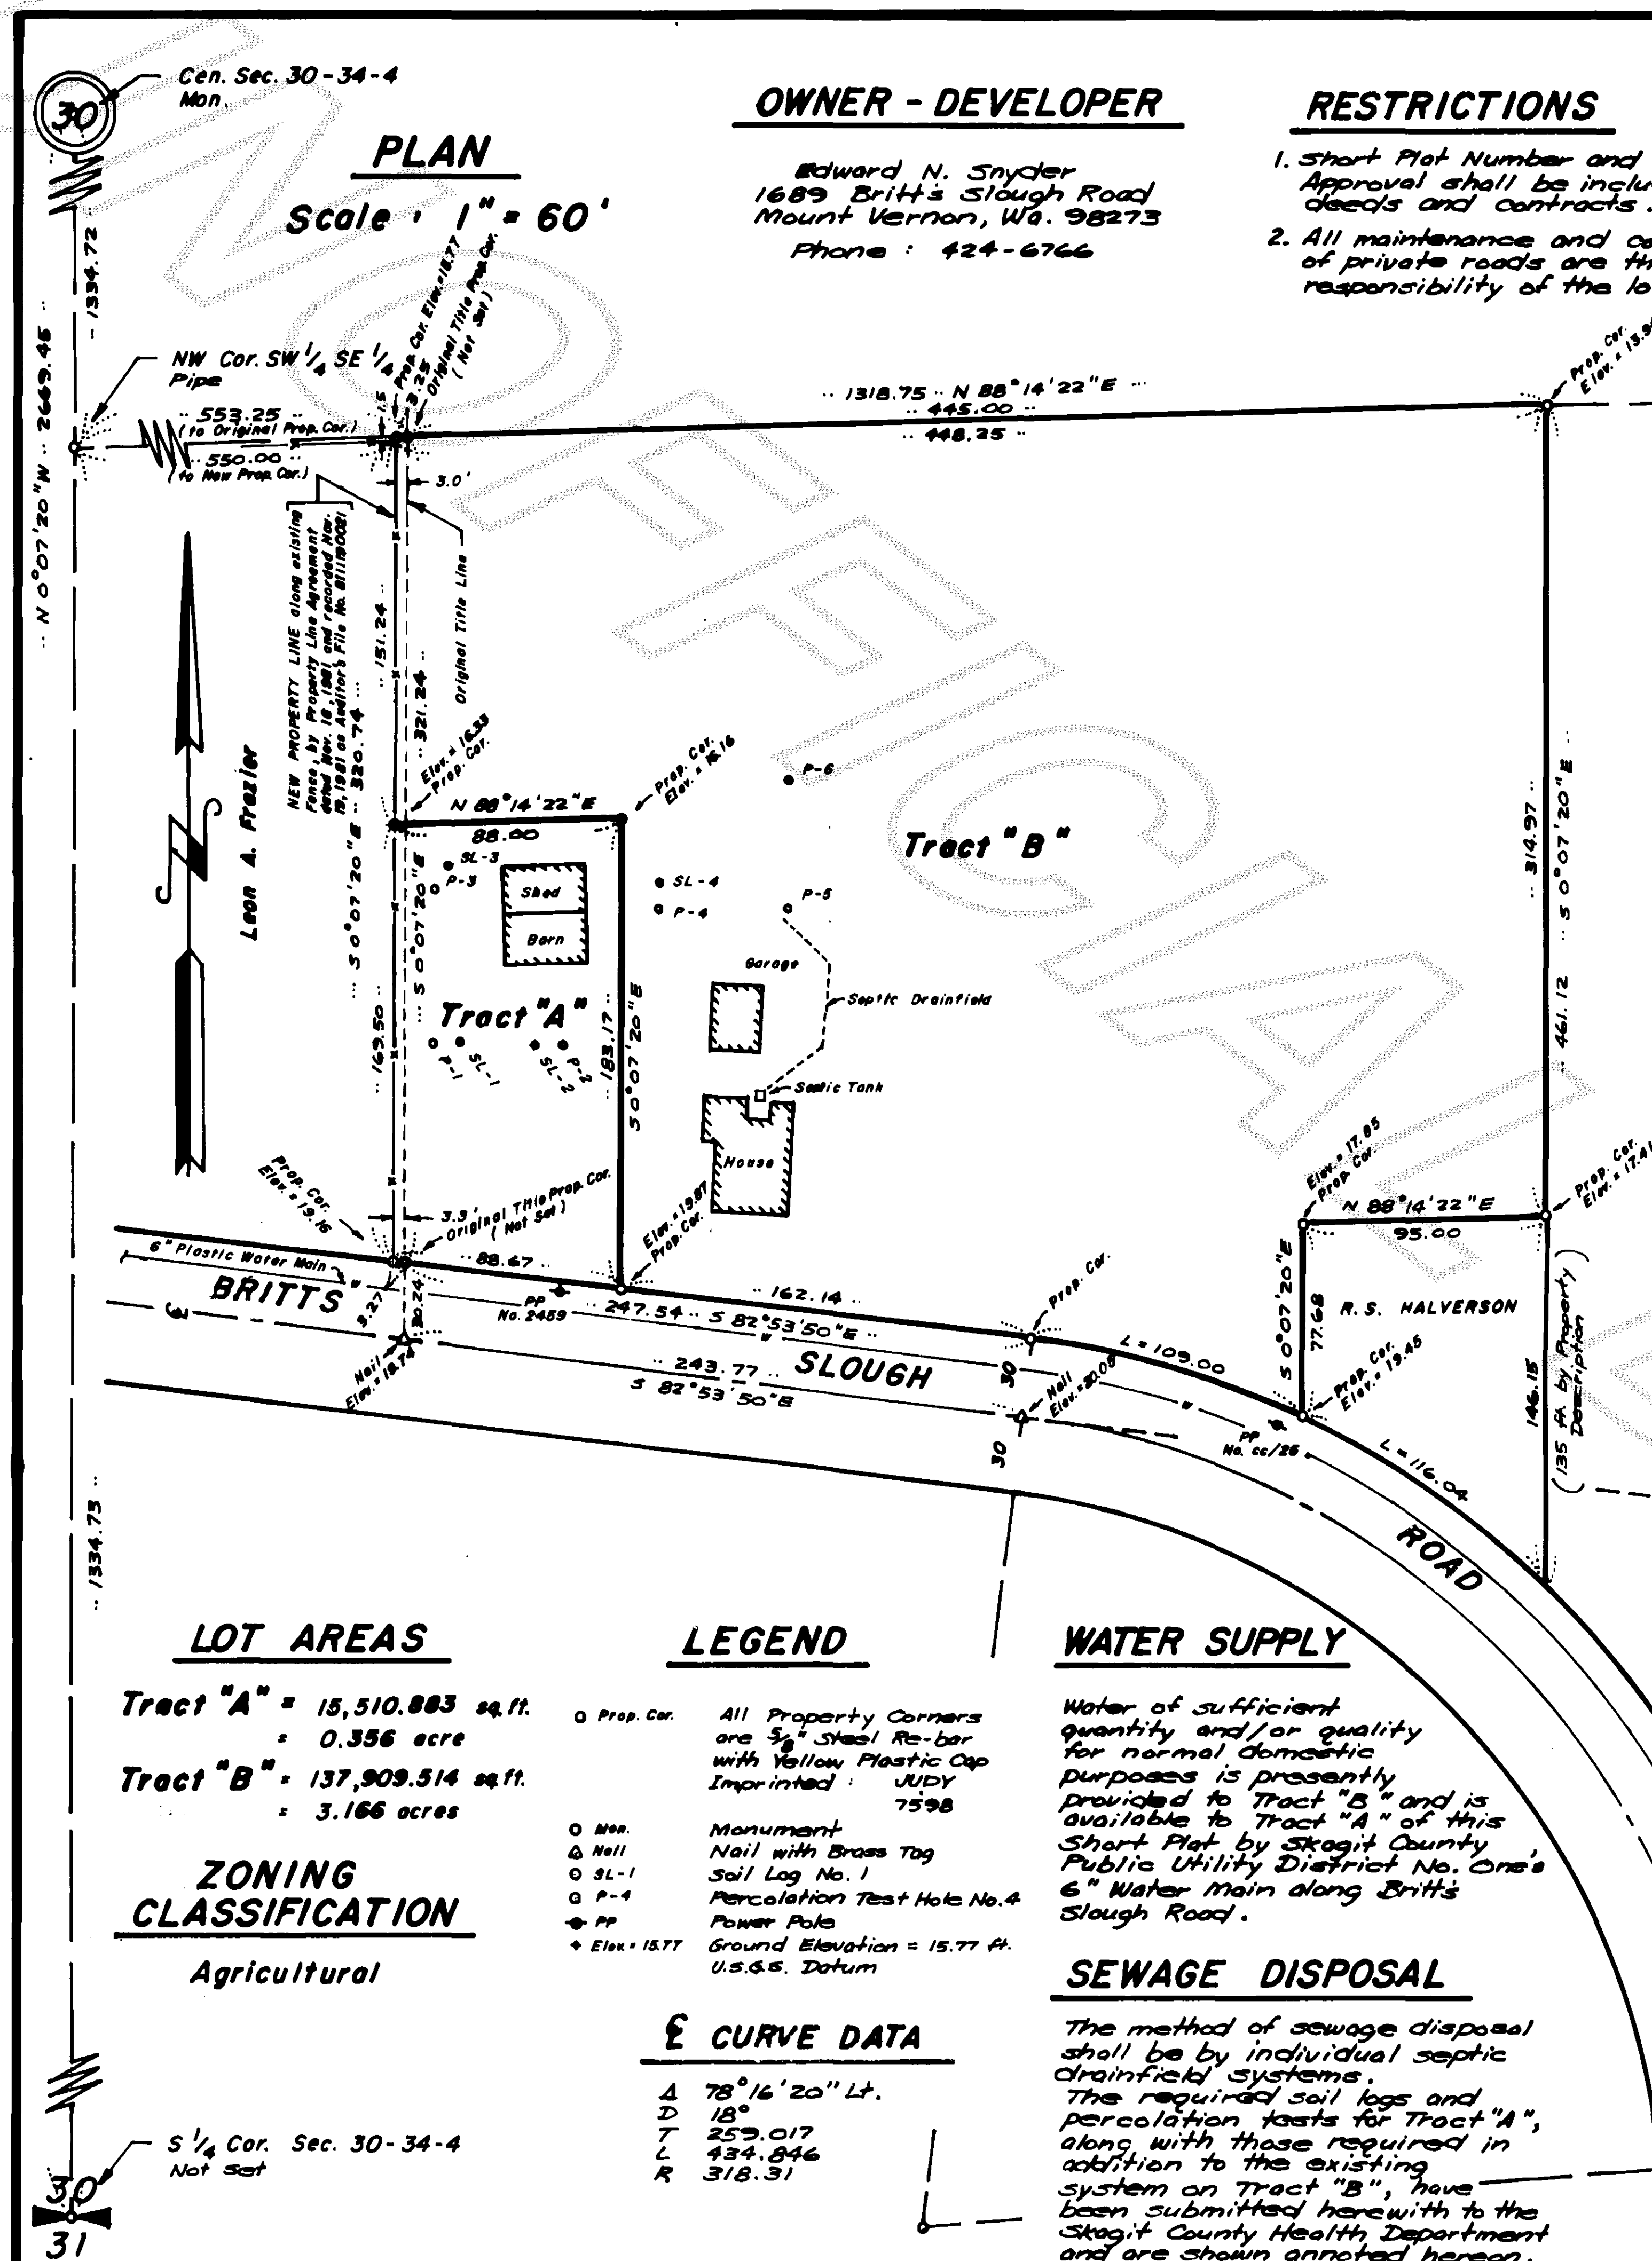

ACKNOWLEDGEMENT

State of Washington } s.s.
County of Skagit

On this day personally appeared before me EDWARD N. SNYDER and LORRAINE V. SNYDER, husband and wife, to me known to be the individuals who executed the within and foregoing instrument and acknowledged that they signed the same as their free and voluntary act and deed for the uses and purposes therein mentioned.

Given under my hand and official seal this 4 day of DECEMBER, 1981.

Gwynne D. Legro

Notary Public in and for the State of Washington, residing at Mount Vernon.

OWNER'S CERTIFICATE

Know all men by these presents, that we, the undersigned, owners of the land included within this SHORT PLAT do hereby CERTIFY that the decision to make this SHORT PLAT was our free act and deed, and in witness whereof we have caused our names to be hereunto subscribed this 4 day of DECEMBER, 1981.

Edward N. Snyder
EDWARD N. SNYDER

Lorraine V. Snyder
LORRAINE V. SNYDER

TREASURERS CERTIFICATE

This is to certify that all taxes heretofore levied and which have become a lien upon the lands herein described have been fully paid and discharged according to the records of my office, up to and including the year of 1981.

This 13th Day of November, 1981.

Reeth Wyles
Skagit County Treasurer

APPROVALS

Examined and approved this 13th day of November, 1981, by the Planning Department of Skagit County, Washington.

Robert C. Schofield
Robert C. Schofield
Examined and approved this 31st day of December, 1981, by the County Engineer of Skagit County, Washington.

W. Eugene M. Sampley
W. Eugene M. Sampley

NOTES

1. Buyer should beware that this subdivision is located in the flood plain and significant elevation may be required for the first living floor of residential construction.

Bonnie Barber

AUDITOR'S CERTIFICATE

Filed for the record this 31st day of December, 1981, at 51 minutes past 3 o'clock P.M. in Volume 5 of Short Plats at page 158 and recorded under Auditor's File No. 8112310066 at the request of Edward N. Snyder.

Luella Henry
Luella Henry
Auditor, Skagit County



SURVEYOR'S CERTIFICATE

This map correctly represents a survey made by me or under my direction in conformance with the requirements of Skagit County Short Subdivision Ordinance No. 5544 as amended September 3, 1974, at the request of Edward N. Snyder.

Gwynne D. Legro
Gwynne D. Legro
Engineer & Surveyors
815 Cleveland Avenue
Mount Vernon, Washington
Registered Professional Engineer & Land Surveyor

SHORT PLAT NO. 65-81

EDWARD N. SNYDER PROPERTY SURVEY
PTN. SW 1/4 SE 1/4
SEC. 30, T. 34 N., R. 4 E.W.M.
SKAGIT COUNTY, WASHINGTON