


JERRY MONTGOMERY  
'83 JUN 16 P.M. 10:00  
REQUEST OF  
Leonard & Boudinot

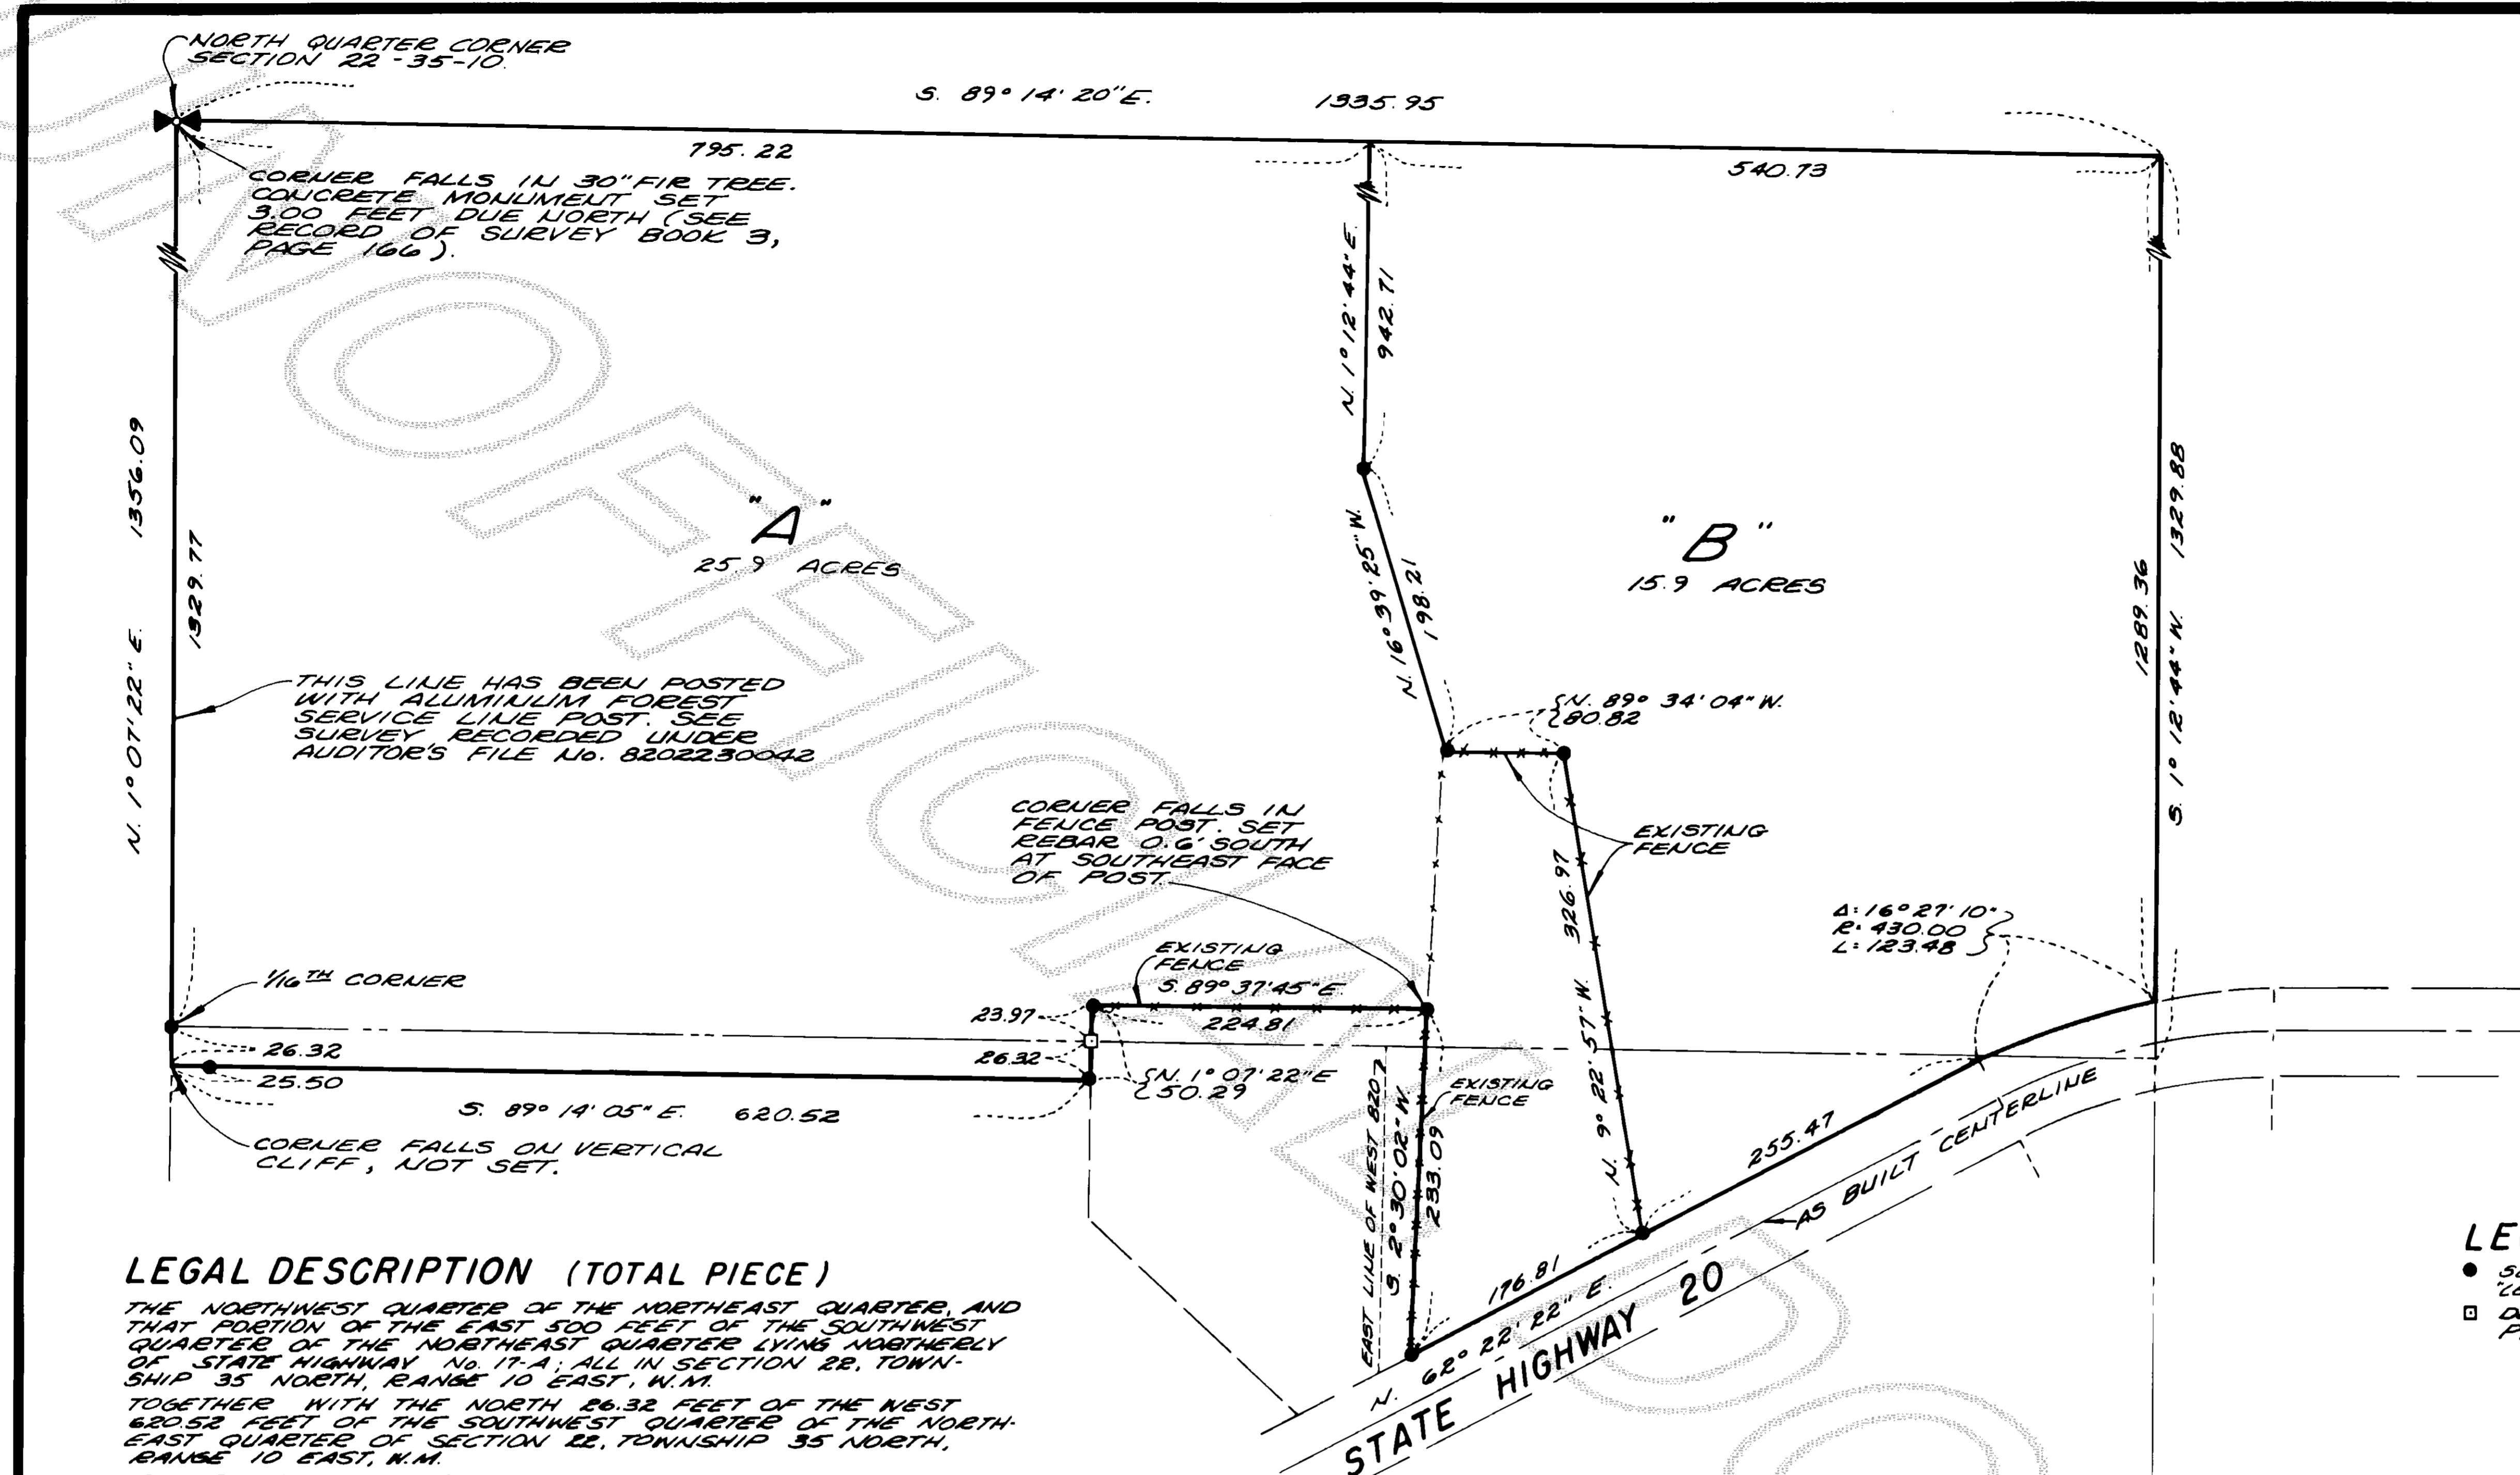

LEGAL DESCRIPTION (TOTAL PIECE)

THE NORTHWEST QUARTER OF THE NORTHEAST QUARTER, AND THAT PORTION OF THE EAST 500 FEET OF THE SOUTHWEST QUARTER OF THE NORTHEAST QUARTER LYING NORTHERLY OF STATE HIGHWAY No. 17-A; ALL IN SECTION 22, TOWNSHIP 35 NORTH, RANGE 10 EAST, N.M.

(PARCEL "A") TO THE INTERSECTION WITH THE NORTH LINE OF SAID NORTH QUARTER OF SECTION 22; THENCE NORTH 89° 14' 20" EAST ALONG SAID NORTH LINE 195.22 FEET TO THE POINT OF BEGINNING.

PARCEL "B"

THAT PORTION OF THE NORTHEAST QUARTER OF SECTION 22, TOWNSHIP 35 NORTH, RANGE 10 EAST, N.M., BEING MORE PARTICULARLY DESCRIBED AS FOLLOWS: COMMENCING AT THE NORTH QUARTER CORNER OF SAID SECTION 22, THENCE SOUTH 89° 14' 20" EAST ALONG THE NORTH LINE OF THE NORTHEAST QUARTER OF SAID SECTION 22 A DISTANCE OF 195.22 FEET TO THE TRUE POINT OF BEGINNING;

PARCEL "A"

THAT PORTION OF THE NORTHEAST QUARTER OF SECTION 22, TOWNSHIP 35 NORTH, RANGE 10 EAST, N.M., BEING MORE PARTICULARLY DESCRIBED AS FOLLOWS: BEGINNING AT THE NORTH QUARTER CORNER OF SAID SECTION 22; THENCE SOUTH 1° 07' 22" WEST ALONG THE WEST LINE OF THE NORTHEAST QUARTER OF SAID SECTION 22 A DISTANCE OF 1356.09 FEET; THENCE SOUTH 89° 14' 05" EAST 620.52 FEET; THENCE NORTH 1° 07' 22" WEST 25.50 FEET; THENCE SOUTH 89° 37' 45" EAST 224.81 FEET;


LEGEND

- SET REBAR WITH YELLOW CAP MARKED "LEONARD 8992".
□ DENOTES WHITE STAKE SET ON PROPERTY LINE.

NOTES

- A. FOR COMPLETE SUBDIVISION INFORMATION SEE SHORT PLAT No. 15-75 FILED IN BOOK 1 OF SHORT PLATS AT PAGE 34 RECORDED UNDER AUDITOR'S FILE No. 816475 AND ALSO RECORDED UNDER SURVEY FILED IN BOOK 3 OF SURVEYS AT PAGE 166 RECORDED UNDER AUDITOR'S FILE No. 8202230042; ALL IN THE RECORDS OF SRAKIT COUNTY, WASHINGTON.
B. BASIS OF BEARING - SHORT PLAT No. 15-75

SURVEYOR'S CERTIFICATE
This map correctly represents a survey made by me or under my direction in conformance with the requirements of the Survey Recording Act, at the request of JIM HARRIS
John E. Leonard Jr.
JOHN E. LEONARD JR., P.E., P.L.S.
Certificate No. 8922 Date June 16, 1983

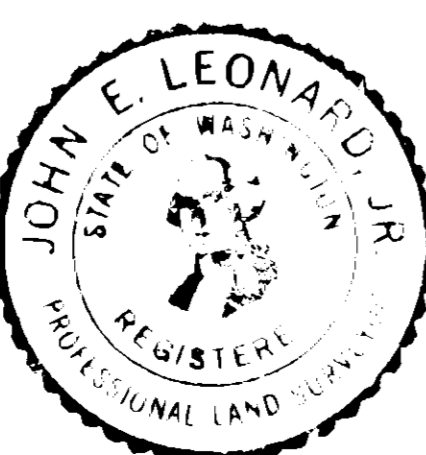

AUDITOR'S CERTIFICATE
Filed for record this 16th day of June 1983, at 1:13 P.M. in Book 15 of Surveys at page 23 at the request of Leonard and Boudinot, Inc. under Auditor's File Number 8306160019
County Auditor Deputy

SURVEY IN THE NORTHEAST 1/4, SECTION 22, T. 35N., R. 10E., W.M.
for MARVIN L. (JIM) HARRIS
DWN. BY: DMS DATE: JUNE 1983
FIELD BOOK: 208 / 66
LEONARD AND BOUDINOT, INC
CIVIL ENGINEERS AND LAND SURVEYORS
612 E. FAIRHAVEN, BURLINGTON, WASHINGTON 755-0431
SCALE: 1" = 100'
JOB No.: 83110