


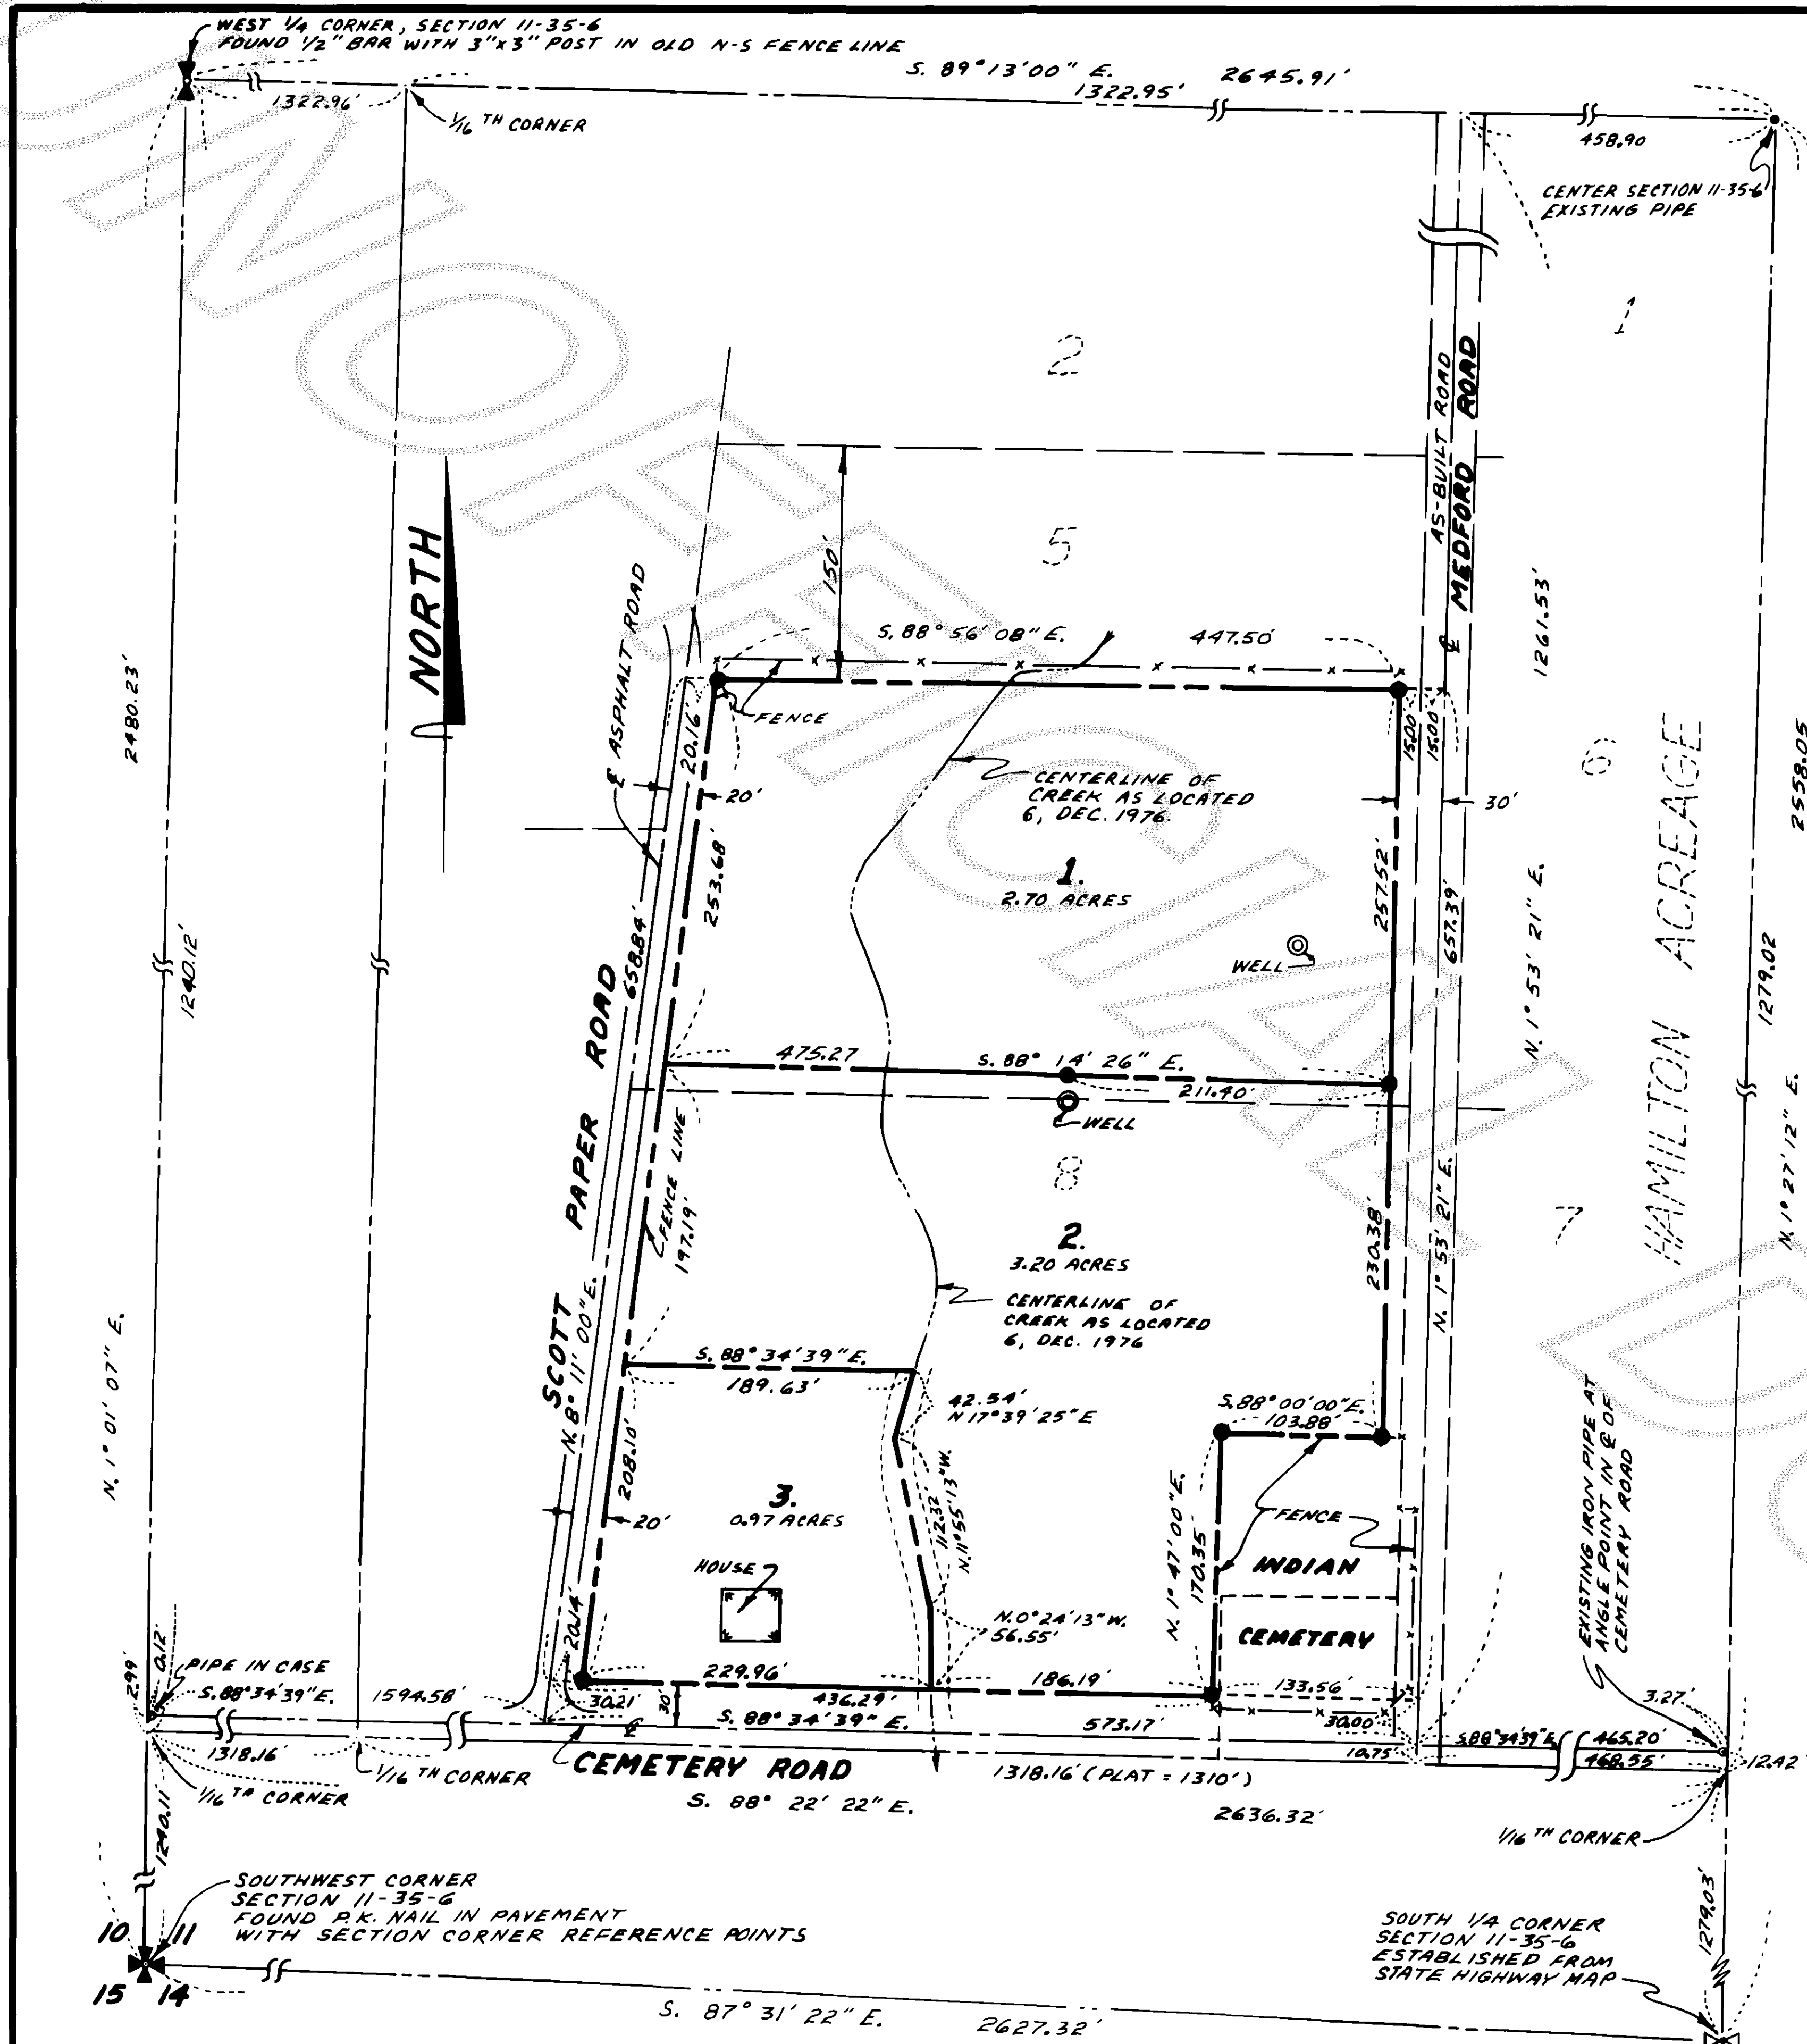

LEGAL DESCRIPTION

SHORT PLAT NO. 76-76, APPROVED DECEMBER 20, 1976 AND RECORDED DECEMBER 21, 1976 IN VOLUME 8 OF SHORT PLATS, PAGE 10, UNDER AUDITOR'S FILE NO. 847913, BEING A PORTION OF THE SOUTHWEST 1/4 OF SECTION 11, TOWNSHIP 35 NORTH, RANGE 6 EAST, W.M.

SITUATE IN THE COUNTY OF SKAGIT, STATE OF WASHINGTON.

NOTES

● - DENOTES IRON PIPE OR IRON REBAR SET PREVIOUSLY

AUDITOR'S CERTIFICATE

FILED FOR RECORD THIS 11TH DAY OF October, 1983, AT 4:22 P.M. IN BOOK 5 OF SURVEYS, AT PAGE 63, AT THE REQUEST OF DON SEMRAU AND ASSOCIATES. AUDITOR'S FILE NO. 8310110046

Jerry McIntuff
SKAGIT COUNTY AUDITOR

Jan Buchanan
DEPUTY

SURVEYOR'S CERTIFICATE

THIS MAP CORRECTLY REPRESENTS A SURVEY MADE BY ME OR UNDER MY DIRECTION IN CONFORMANCE WITH THE REQUIREMENTS OF THE SURVEY RECORDING ACT, AT THE REQUEST OF VEDA SCHRYER

Donald R. Semrau
DONALD R. SEMRAU
DON SEMRAU AND ASSOC.
170 RIVERSIDE DR. SUITE 9
MOUNT VERNON, WA 98273
CERTIFICATE NO. 9622
DATE: 9-27-83



PROPERTY LINE ADJUSTMENT
IN SHORT PLAT NO. 76-76
SECTION 11, T.35N., R.6E., W.M.

FOR: VEDA SCHRYER

FB	P.	DON SEMRAU AND ASSOCIATES	SCALE: 1" = 100'
MOUNT VERNON, WA 98273	424-9566	JOB NO: 83-046	