

5312080024


MAP

SKAGIT COUNTY

FRACTIONAL SEC. 24, TWP. 35N, R28E. WM.

Survey Reference: THUNDERBIRD LANE PLAT MAP
SHEET 1 of 2

SCALE: 1" = 200'

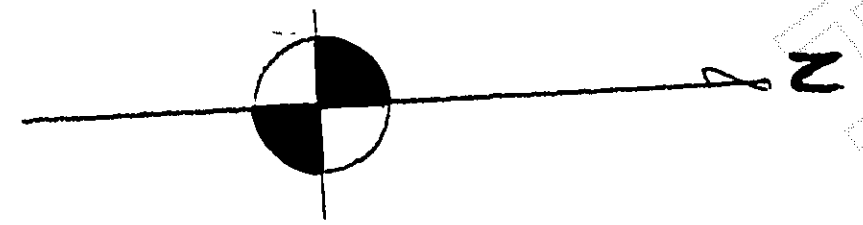


540 329

SKAGIT

RIVER

THUNDERBIRD
N 16° 44' E 506.0'

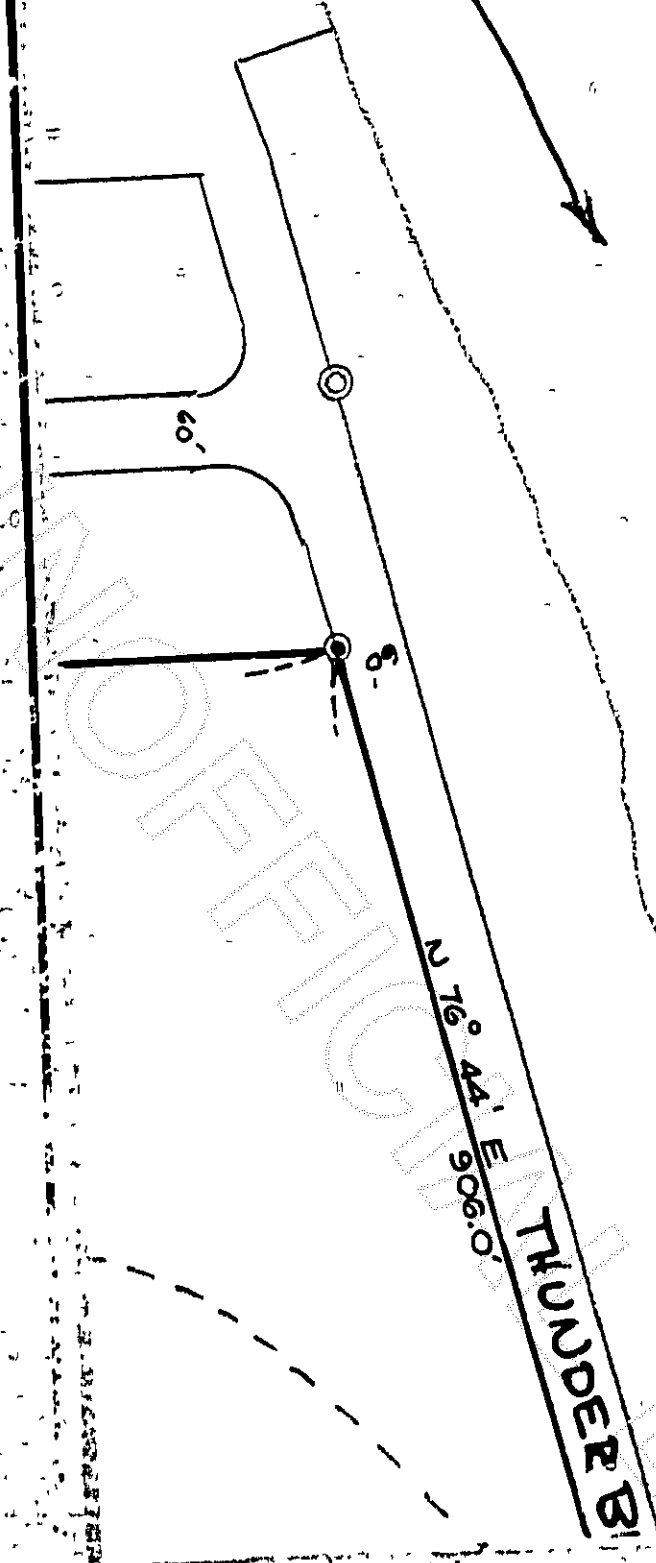

SKAGIT

A
26.4 ac.

Vol. 540 p. 330

GOVT LOT

N 0° 04' E
1057.26'

N 76° 12' W
532.89'

N 79° 48' W
137.16'

N 10° 12' E
160'

228.92'

N 76° 12' W

SKAGIT RIVER


NOTE:

The dimensions shown on Tracts A, B, C & D are computed from the data found on the recorded plat of "Thunderbird Lane. No field surveys have been made at this date of these parcels

Ronald T. Jepson
Ronald T. Jepson P.E., L.S. (Lic. # 9361)

83120800 24



Covered Oldmound Valium
1971 Lake Wahaterra Blind Beelings

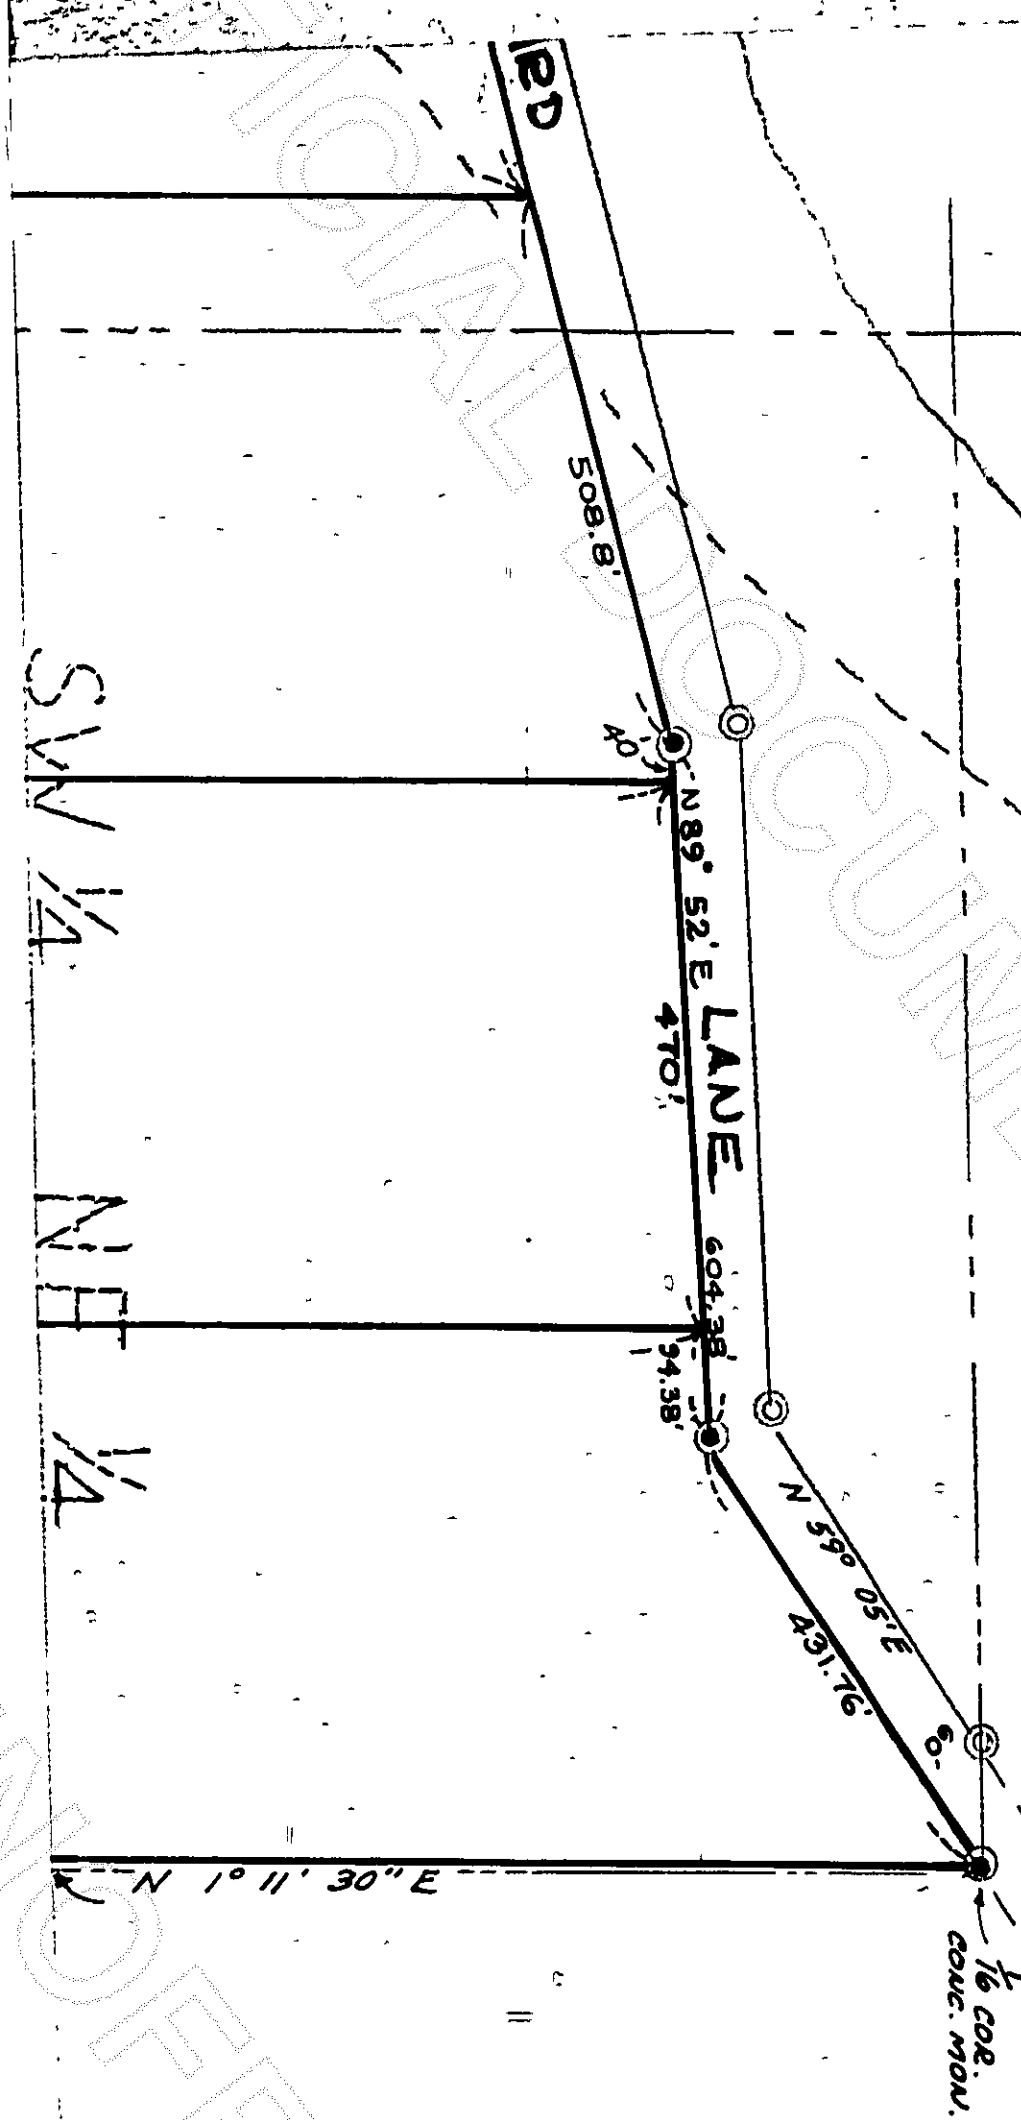

60
48
83 REG-8 P2:15
REQUEST OF *Admiral Valium*

8312060024

UNOFFICIAL DOCUMENT

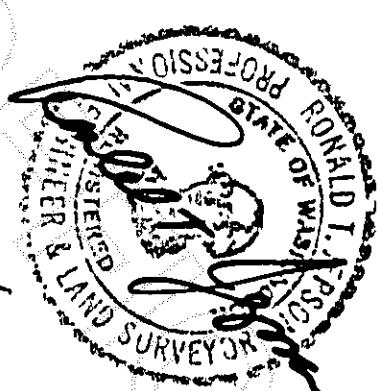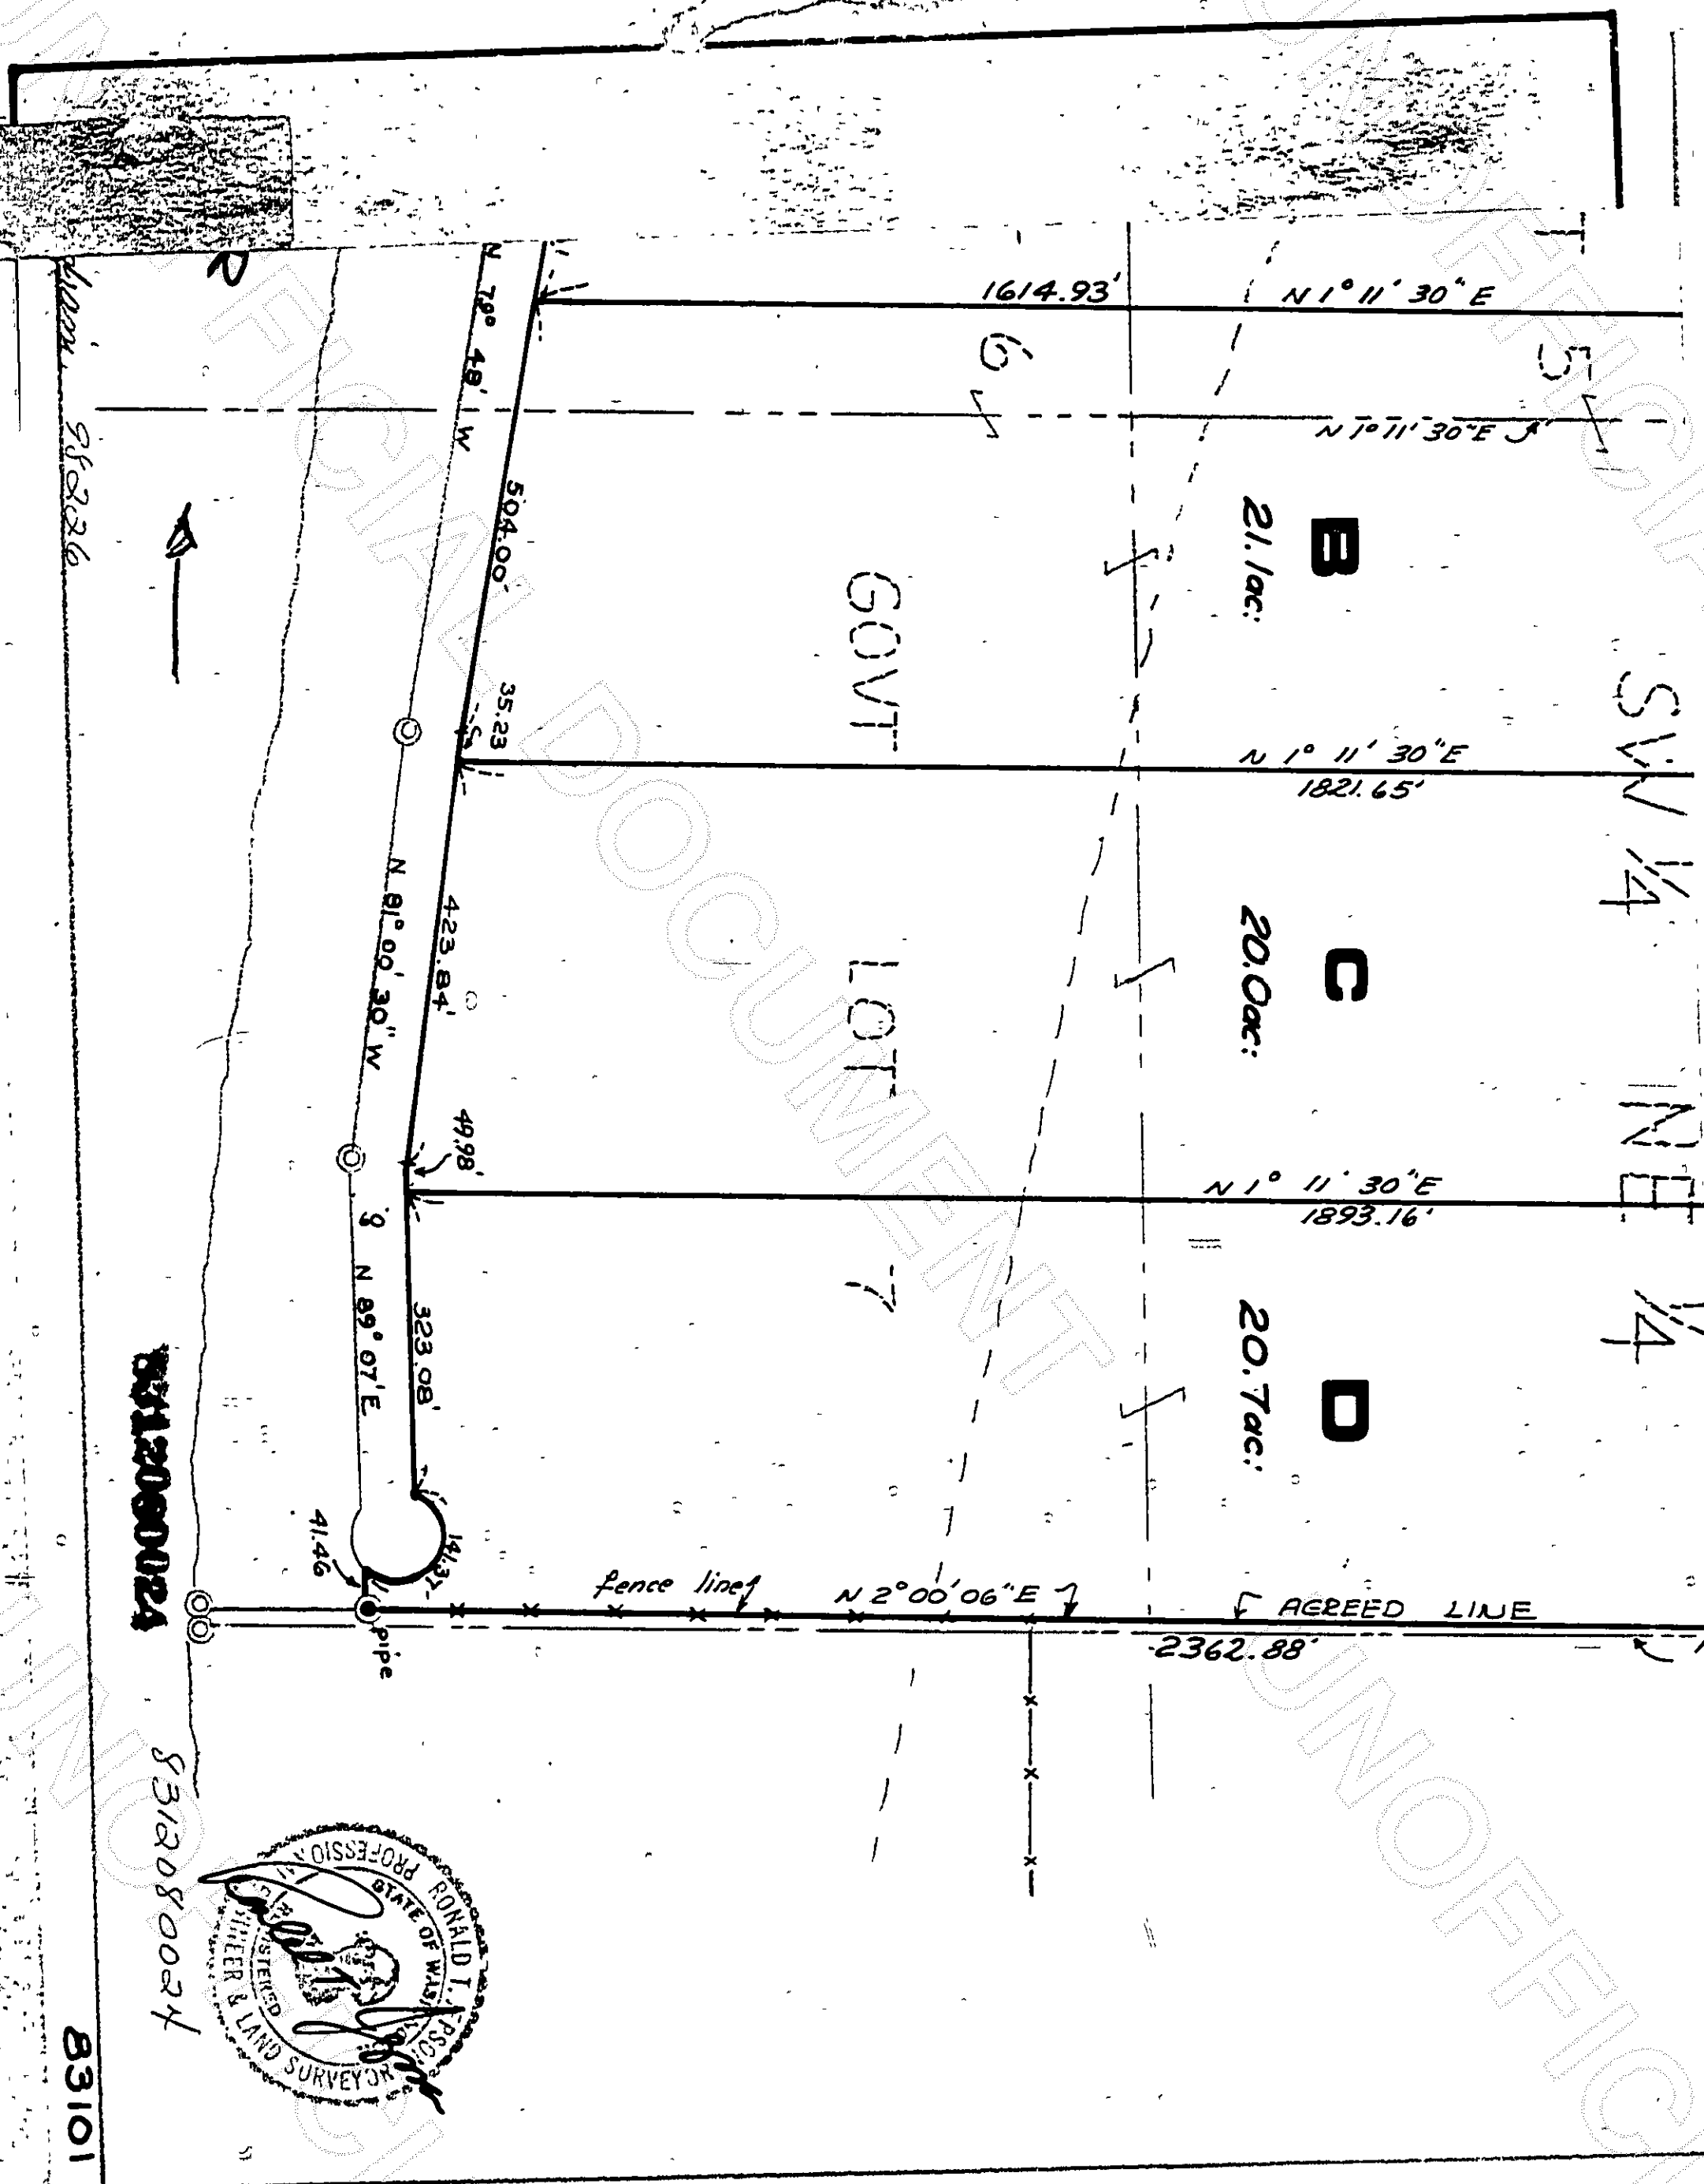

8412060024

8312080024

83101